

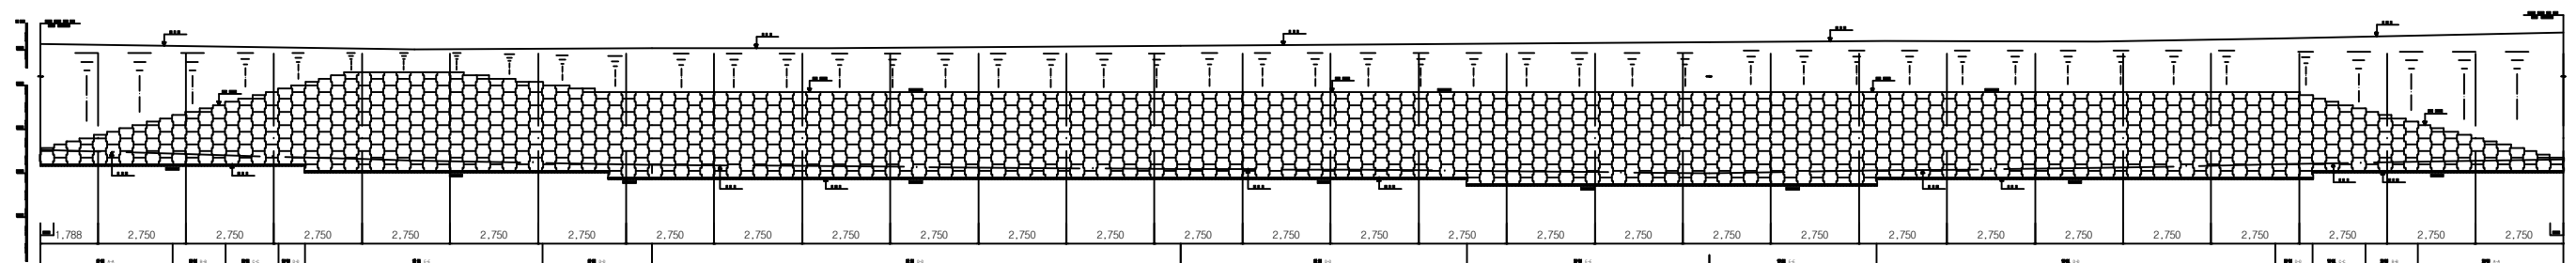



6. 보강토옹벽(6공구)

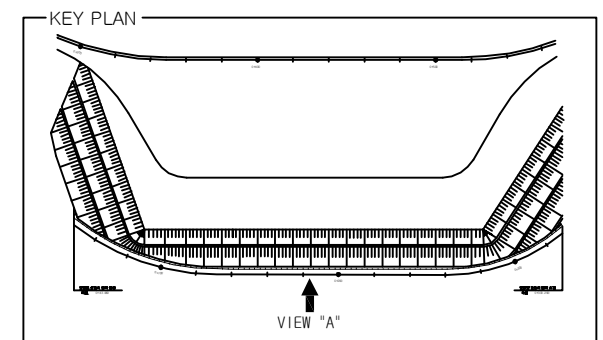


정면도 (VIEW "A")

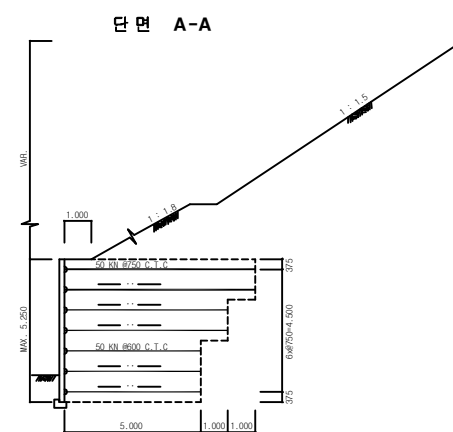


단면 A-A

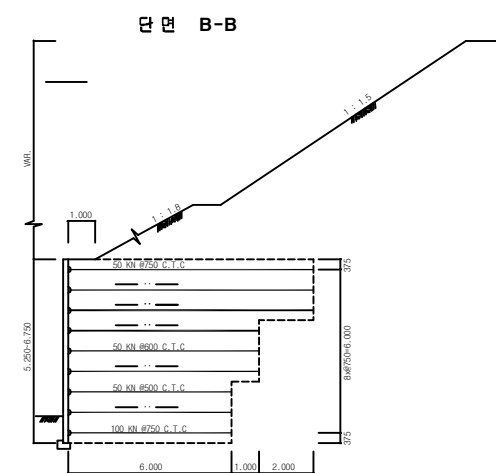


단면 B-B

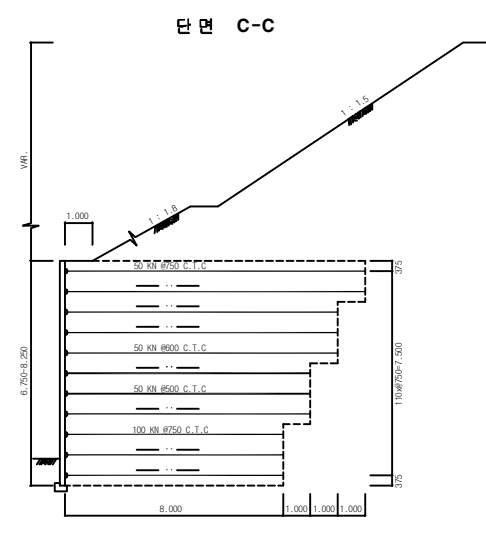

단면 C-C

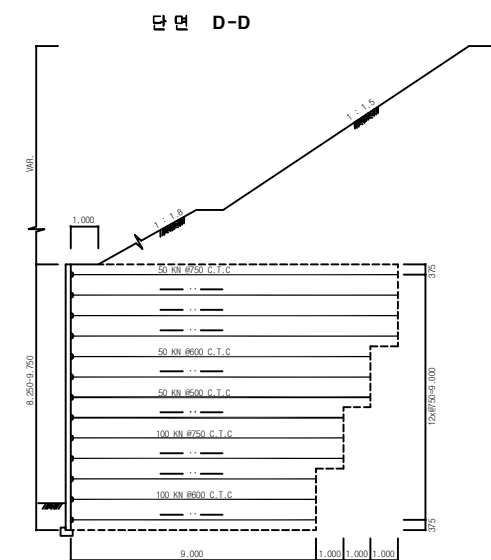

단면 D-D

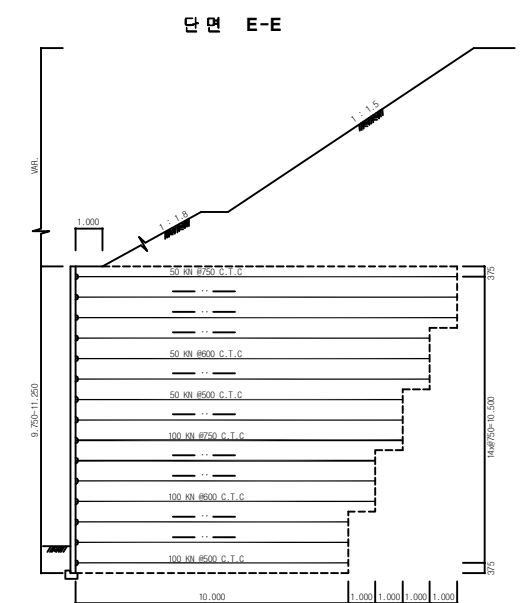

단면 E-E

(주)워드이앤오

Project Title

2016년 상반기 시설물 정기점검 용역

Drawing Title

보강토조립식옹벽(6공구) 정면도 및 단면도

Note

ID:6공구 보강토 조립식 옹벽(1)

보수이력

	기 준 규 역
	신 규 규 역
	보수부위재규역
	보 수(기보수)
	보 수(08. 하반기)
	보 수(09. 상반기)
	보 수(09. 하반기)
	보 수(10. 상반기)
	보 수(10. 하반기)
	보 수(11. 상반기)
	보 수(11. 하반기)
	보 수(12. 상반기)
	보 수(12. 하반기)
	보 수(13. 상반기)
	보 수(13. 하반기)
	보 수(14. 상반기)
	보 수(14. 하반기)
	보 수(15. 상반기)
	보 수(15. 하반기)


손상 현황 표

[illegible]


주) 손상의 폭과 길이는 m 이며, 단 균열의 폭은 mm 임

대구 ←


➡ 부산

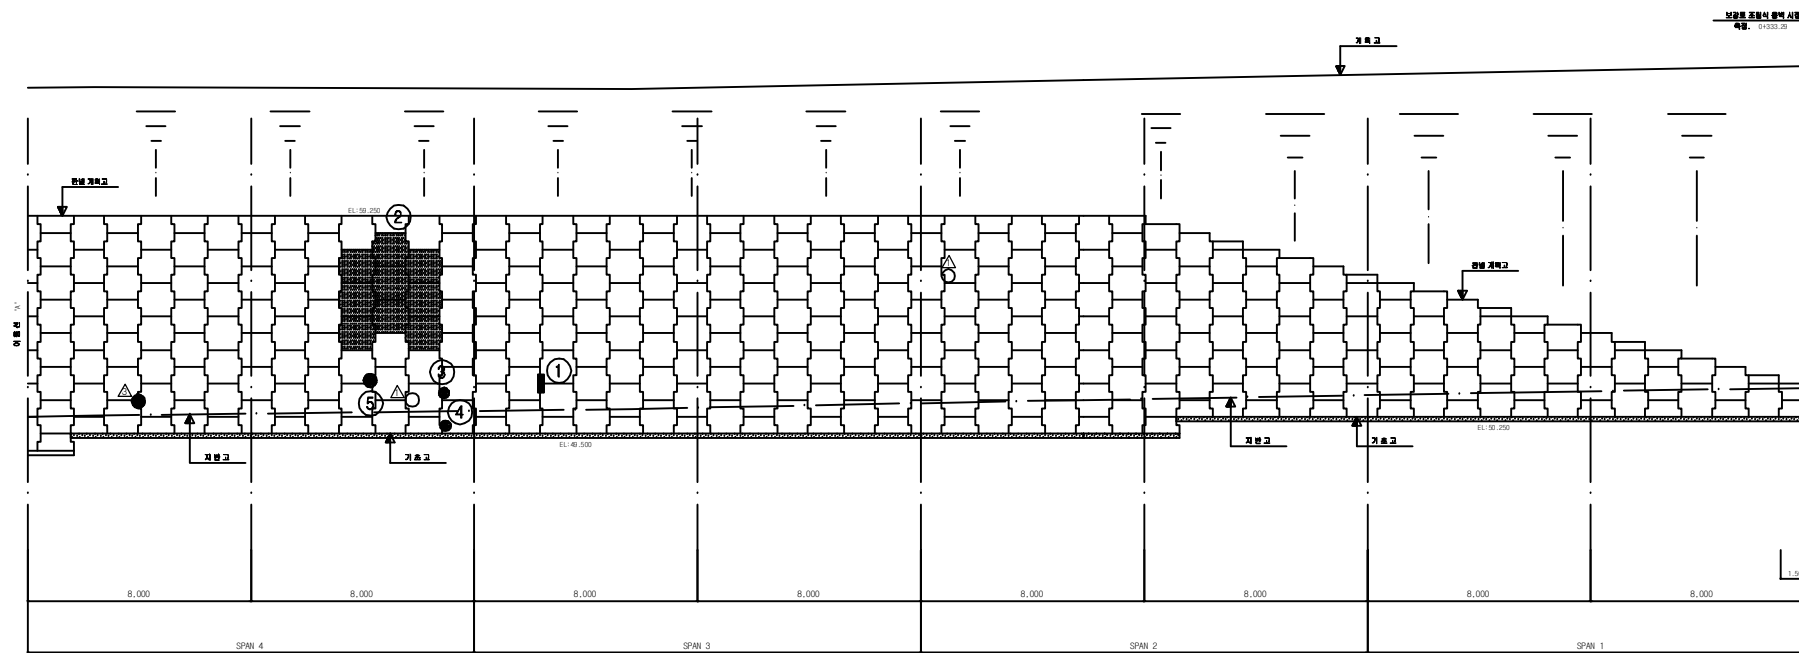

KEY PLAN


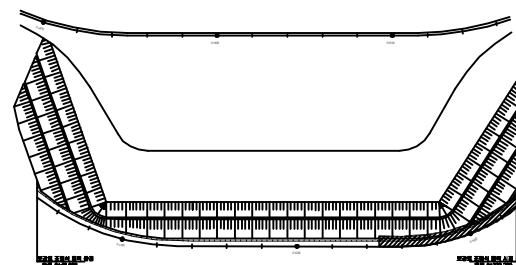


SECTION

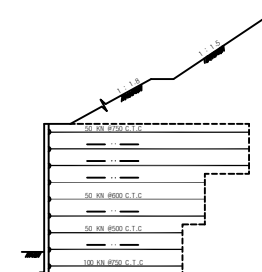

용역명	2016년 상반기 시설물 정기점검 용역
과업기간	2016. 04. 18 ~ 2016. 06. 30
발주처	 신대구부산고속도로주식회사
용역사	(주)위드이앤오
도면번호	001


10:6공구 보강토 조립식 옹벽(2)

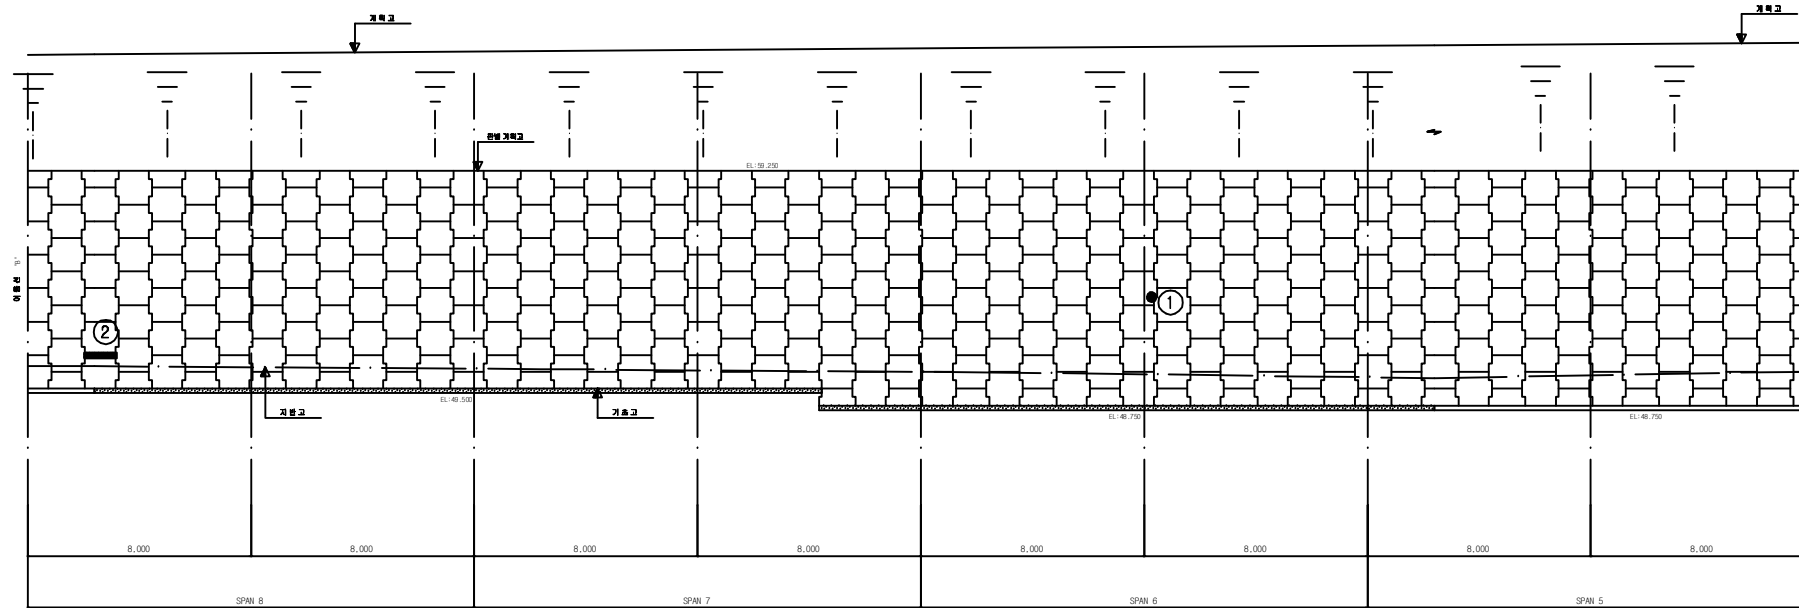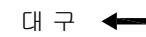


손상 현황 표

[illegible]

KEY PLAN










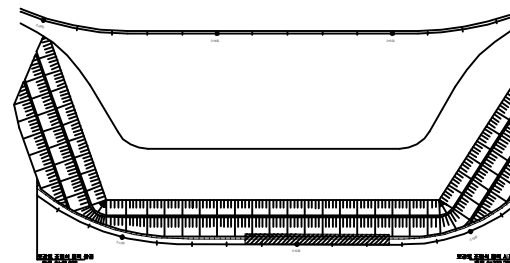


SECTION

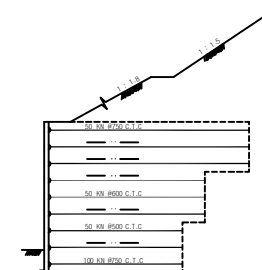


용역명	2016년 상반기 시설물 정기점검 용역
과업기간	2016. 04. 18 ~ 2016. 06. 30
발주처	 신대구부산고속도로주식회사
용역사	(주)위드이앤오
도면번호	002

10:6공구 보강토 조립식 옹벽(3)

          보수 이력	
	기 준 규 역
	신 규 규 역
	보수부위재검열
 	보 수 (기보수)
 	보 수 (08. 하반기)
 	보 수 (09. 상반기)
 	보 수 (09. 하반기)
 	보 수 (10. 상반기)
 	보 수 (10. 하반기)
 	보 수 (11. 상반기)
 	보 수 (11. 하반기)
 	보 수 (12. 상반기)
 	보 수 (12. 하반기)
 	보 수 (13. 상반기)
 	보 수 (13. 하반기)
 	보 수 (14. 상반기)
 	보 수 (14. 하반기)
 	보 수 (15. 상반기)
 	보 수 (15. 하반기)

대 구 ←


➡ 부산

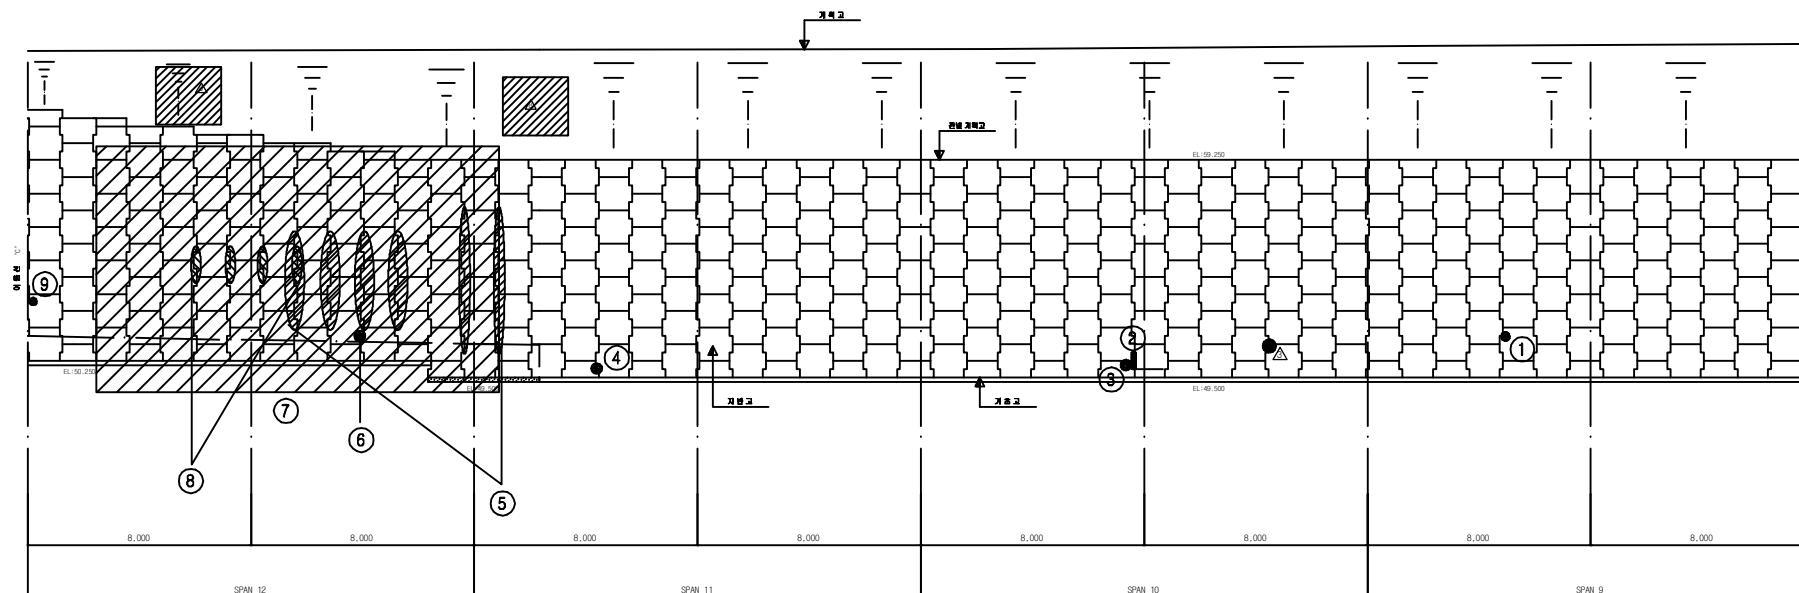


손상 현황 표

[illegible]

KEY PLAN

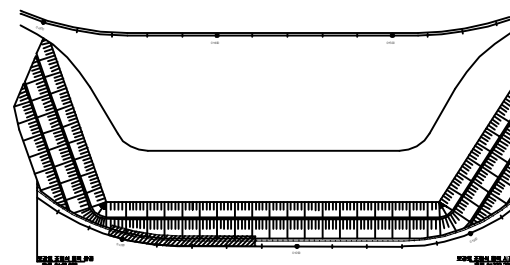


SECTION

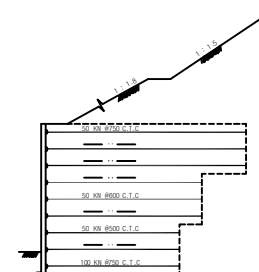

용역명	2016년 상반기 시설물 정기점검 용역
과업기간	2016. 04. 18 ~ 2016. 06. 30
발주처	 신대구부산고속도로주식회사
용역사	(주)위드이앤오
도면번호	003

10:6공구 보강토 조립식 옹벽(4)

대 구 ←

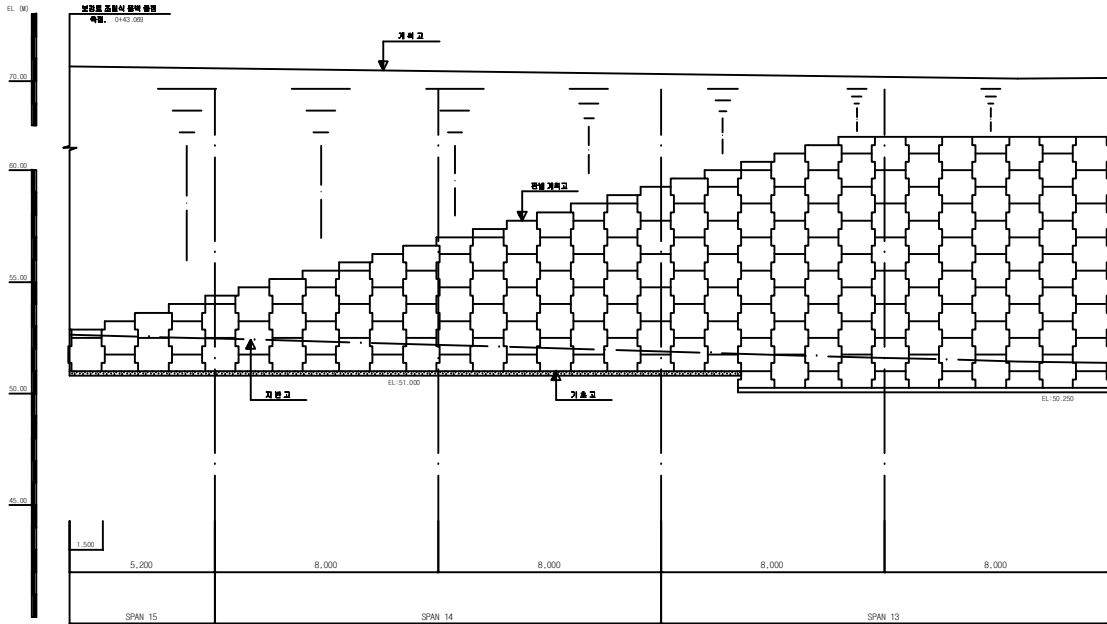

KEY PLAN



SECTION






보수 이력	
	기 존 규 월
	신 규 규 월
	보수부위재균열
	보 수(기보수)
	보 수(08. 하반기)
	보 수(09. 상반기)
	보 수(09. 하반기)
	보 수(10. 상반기)
	보 수(10. 하반기)
	보 수(11. 상반기)
	보 수(11. 하반기)
	보 수(12. 상반기)
	보 수(12. 하반기)
	보 수(13. 상반기)
	보 수(13. 하반기)
	보 수(14. 상반기)
	보 수(14. 하반기)
	보 수(15. 상반기)
	보 수(15. 하반기)

[illegible]

용역명	2016년 상반기 시설물 정기점검 용역
-----	-----------------------

과업기간	2016. 04. 18 ~ 2016. 06. 30
------	-----------------------------

발 주 처	 신대구부산고속도로주식회사
-------	---

용역사	(주)위드이앤오
-----	----------

도면번호	004
------	-----