


17. 은산3터널 (익산방향)



ID : 은산3터널 시점 갭문

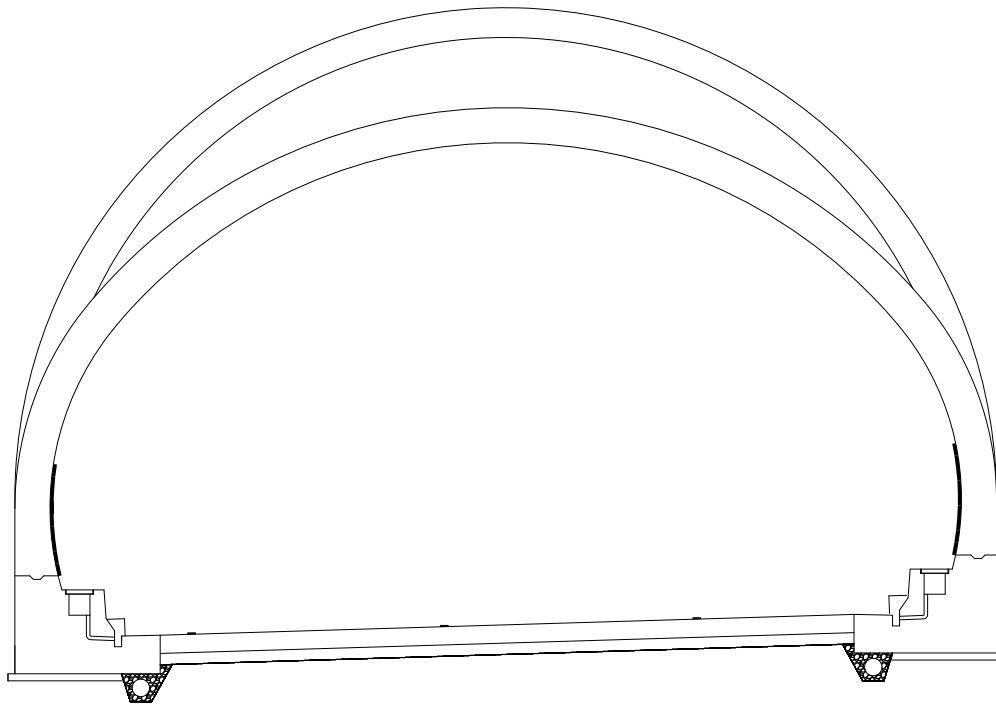

손상 현황 표

번호	구분	결함 내용	손상규모						비고
			폭(mm)	너비(m)	길이(m)	개소	손상물량	단위	
1									
2									
K
E
Y
P
L
A
N

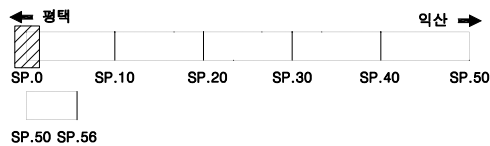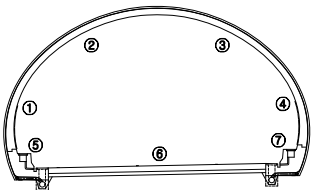


범
례


	균열		망상균열		재료분리
	편심/공동		바리, 박락/파손		시공이음/충분리
	누수/습윤부		백태		철근노출
	콘크리트 변색, 녹물		표장요철		강재부식
	자갈/변형		볼트결함		응집불량

용역명	서부내륙고속도로 2025년 시설물 정기안전점검 용역(하반기)
시설물명	은산3터널(익산방향)
점검일시	2025. 07 ~ 2025. 12
확인자	책임기술자 김경수
도면번호	01

9158 ~ 9164

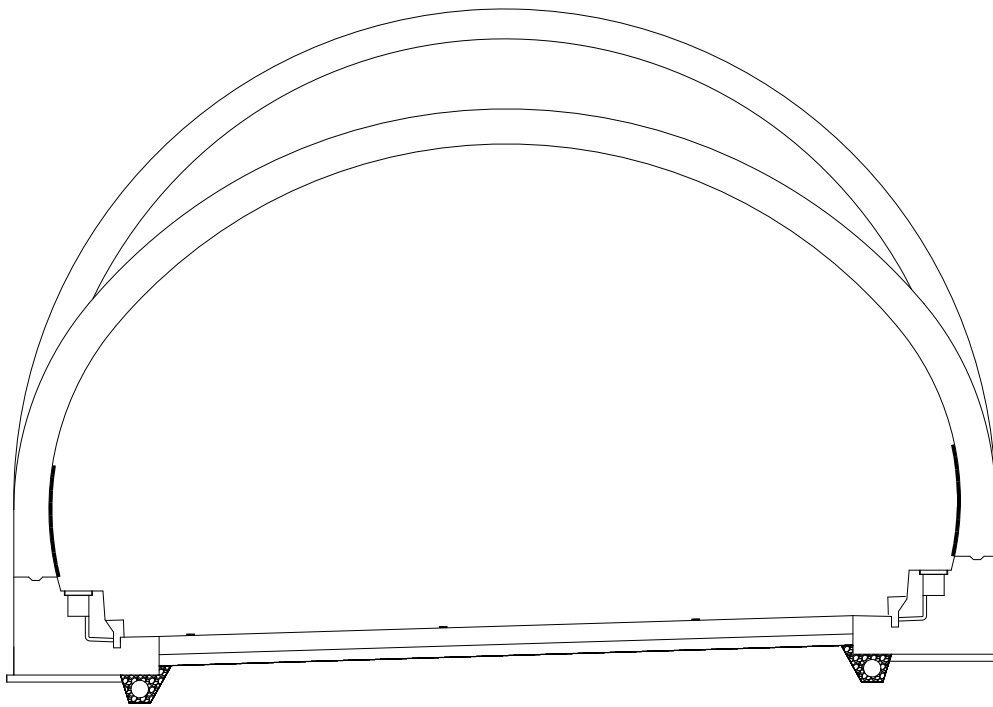[illegible]

A diagram of a semi-circular arch structure. The arch is supported by two piers at the base. The structure is divided into several regions by internal lines. The regions are numbered 1 through 7. Region 1 is the triangular area at the left support. Region 2 is the large central area under the arch. Region 3 is the triangular area at the right support. Region 4 is the small area at the right support. Region 5 is the small area at the left support. Region 6 is the horizontal area at the base. Region 7 is the small area at the right support.

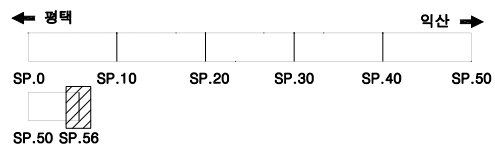

범		균 열		방산균열		재료분리	용역명	서부내륙고속도로 2025년 시설물 정기안전점검 용역(하반기)
		편침/공동		바리, 박락/ 파손		시공이음/ 충분리	시설물명	은산3터널(익산방향)
레		누수/ 습윤부		백테		철근노출	점검일시	2025. 07 ~ 2025. 12
		콘크리트 변색, 녹물		표장요철		강재부식	확 인 자	책임기술자 김경수
		좌굴/변형		볼트결합		용접불량	도면번호	02

ID : 은산3터널 S1~5

9722 ~ 9740

손상 현황 표

번호	구분	결함 내용	손상규모						비고
			폭(mm)	너비(m)	길이(m)	개소	손상량	단위	
1									
2									
SPAN. 1

SPAN. 2

SPAN. 3

SPAN. 4

SPAN. 5

①

②



③

④

⑤

⑥

⑦

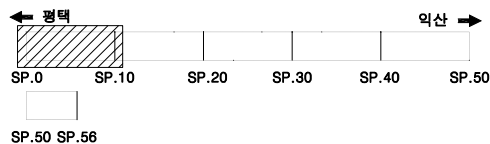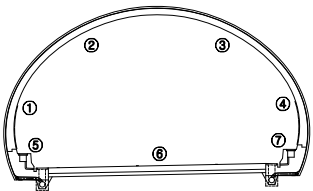KEY
PLAN범
례

	균열		망상균열		재료분리
	편침/공동		바리, 박락/파손		시공이음/층분리
	누수/습윤부		백태		철근노출
	콘크리트 변색, 녹물		표장요철		강재부식
	자갈/변형		볼트결함		용접불량

용역명	서부내륙고속도로 2025년 시설물 정기안전점검 용역(하반기)
시설물명	은산3터널(익산방향)
점검일시	2025. 07 ~ 2025. 12
확인자	책임기술자 김경수
도면번호	03

ID : 은산3터널 S6~10

손상 현황 표

번호	구분	결함 내용	손상규모						비고
			폭(mm)	너비(m)	길이(m)	개소	손상물량	단위	
1									
2									
SPAN. 6

SPAN. 7

SPAN. 8

SPAN. 9

SPAN. 10

①

②



③

④

⑤

⑥

⑦

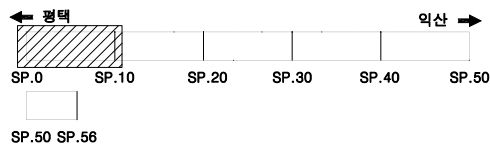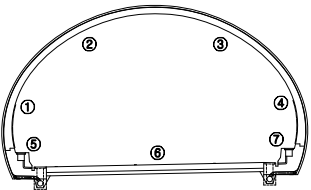KEY
PLAN범
례

용역명	서부내륙고속도로 2025년 시설물 정기안전점검 용역(하반기)
시설물명	은산3터널(익산방향)
점검일시	2025. 07 ~ 2025. 12
확인자	책임기술자 김경수
도면번호	04

ID : 은산3터널 S11~15


SPAN. 11

SPAN. 12

SPAN. 13

SPAN. 14

SPAN. 15


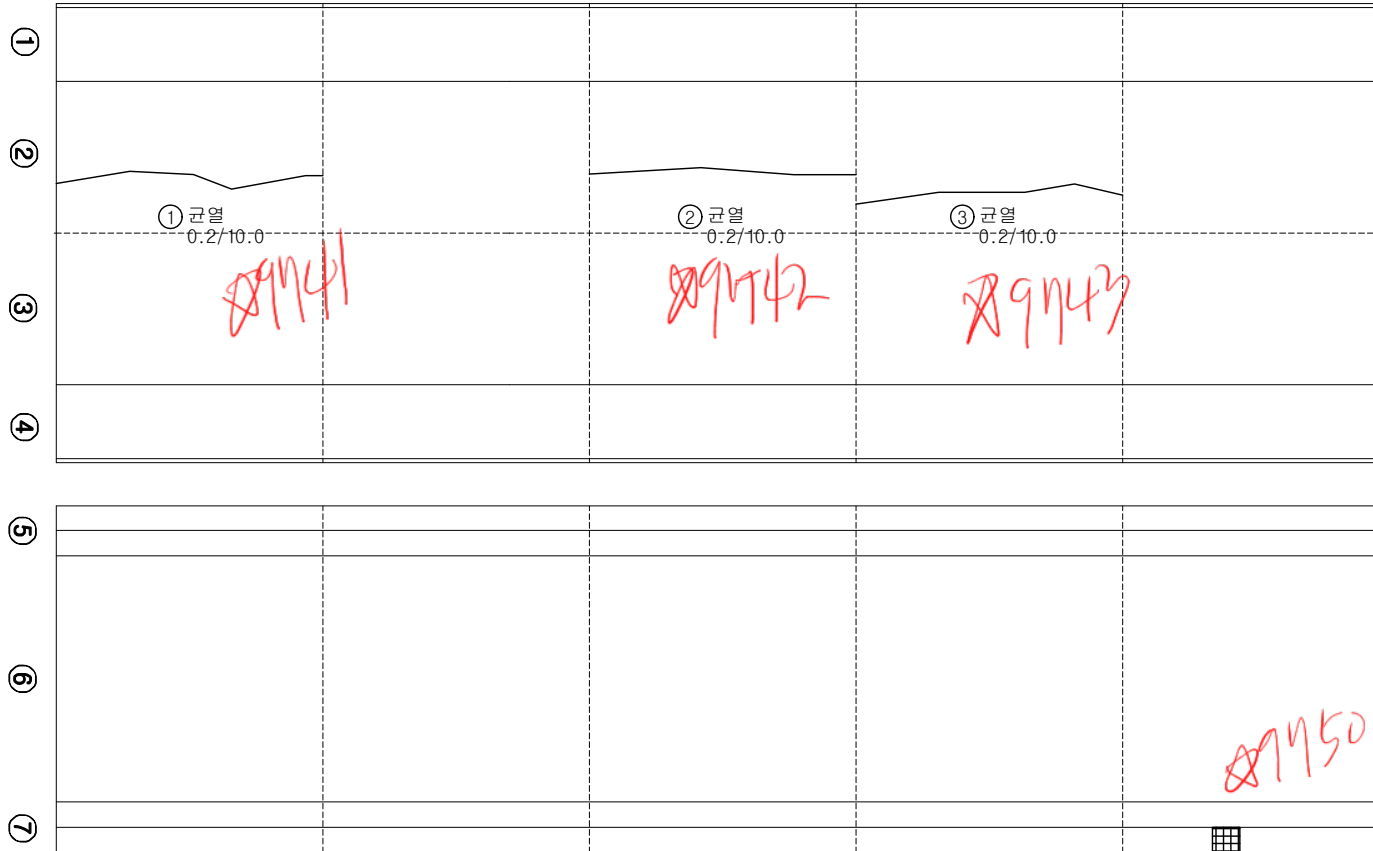


④ 덮개 파손
1EA

손상 현황 표

번호	구분	결함 내용	손상규모						비고
			폭(mm)	너비(m)	길이(m)	개소	손상물량	단위	
1	신규	균열	0.2	-	10.0	1	10.0	m	-
2	신규	균열	0.2	-	10.0	1	10.0	m	-
3	신규	균열	0.2	-	10.0	1	10.0	m	-
4	신규	덮개 파손	-	-	-	1	1	EA	-
5									
6									
KEY
PLAN

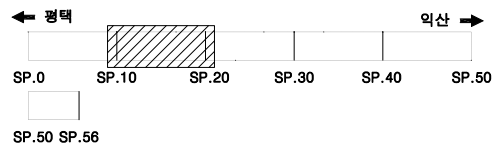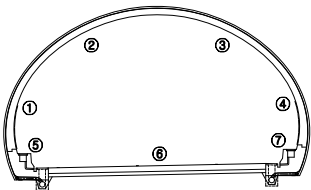

범
례

① 균열	② 망상균열	③ 재료분리
④ 편침/공동	⑤ 바리, 박락/파손	⑥ 시공이음/충분리
⑦ 누수/습윤부	⑧ 백태	⑨ 철근노출
⑩ 콘크리트 변색, 녹물	⑪ 표장요철	⑫ 강재부식
⑬ 자갈/변형	⑭ 볼트결함	⑮ 용접불량

용역명	서부내륙고속도로 2025년 시설물 정기안전점검 용역(하반기)
시설물명	은산3터널(익산방향)
점검일시	2025. 07 ~ 2025. 12
확인자	책임기술자 김경수
도면번호	05

ID : 은산3터널 S16~20

손상 현황 표

번호	구분	결함 내용	손상규모						비고
			폭(mm)	너비(m)	길이(m)	개소	손상량	단위	
1	신규	균열	0.2	-	10.0	1	10.0	m	-
2	신규	균열	0.2	-	10.0	1	10.0	m	-
3									
4									
SPAN. 16

SPAN. 17



SPAN. 18

SPAN. 19

SPAN. 20

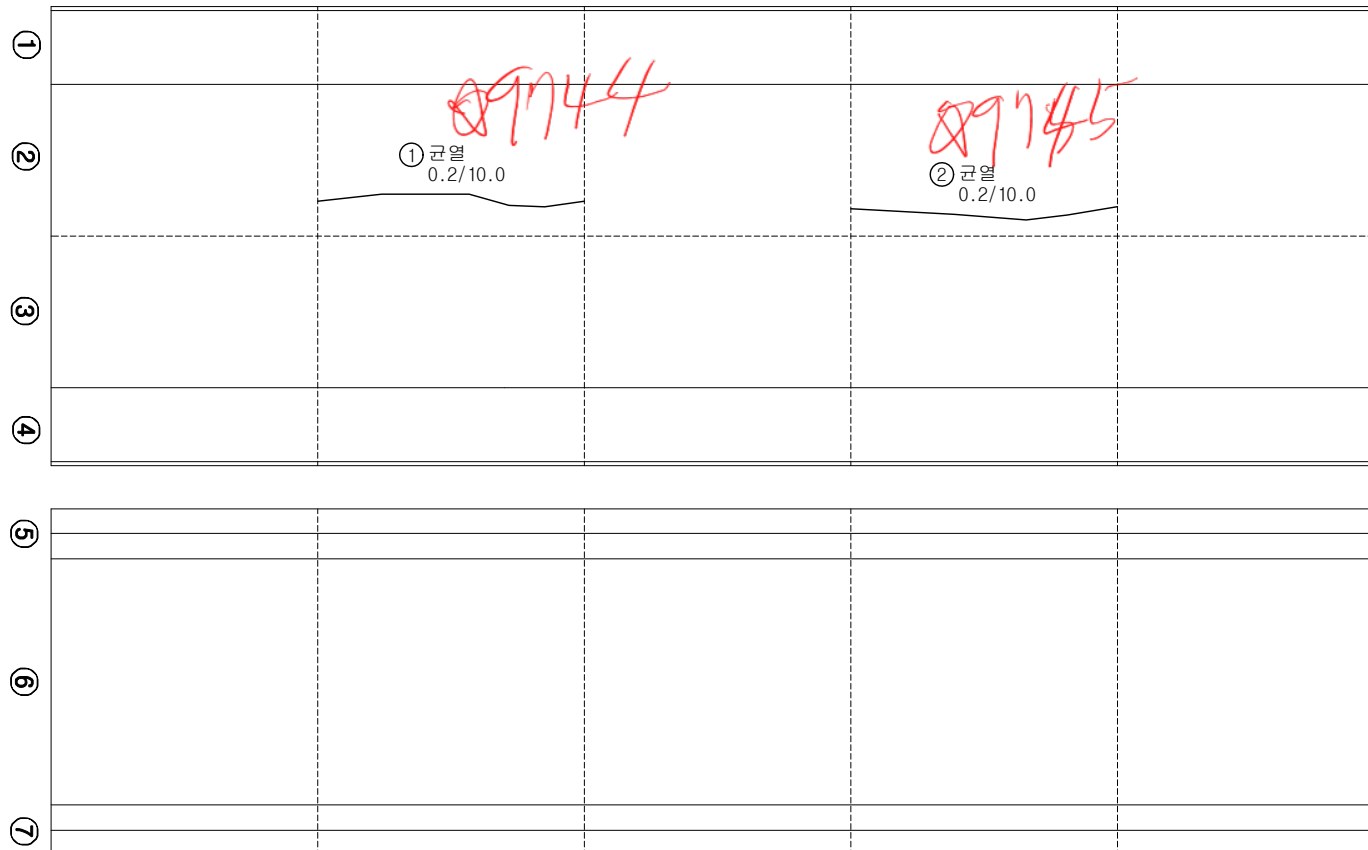

KEY
PLAN

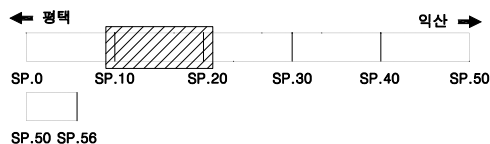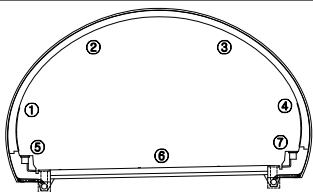

범
례

	균열		망상균열		재료분리
	편침/공동		바리, 박락/파손		시공이음/충분리
	누수/습윤부		벽태		철근노출
	콘크리트 변색, 녹물		표장요철		강재부식
	자갈/변형		볼트결함		용접불량

용역명	서부내륙고속도로 2025년 시설물 정기안전점검 용역(하반기)
시설물명	은산3터널(익산방향)
점검일시	2025. 07 ~ 2025. 12
확인자	책임기술자 김경수
도면번호	06

ID : 은산3터널 S21~25

손상 현황 표

번호	구분	결함 내용	손상규모						비고
			폭(mm)	너비(m)	길이(m)	개소	손상량	단위	
1	신규	균열	0.2	-	10.0	1	10.0	m	-
2									
3									
SPAN. 21

SPAN. 22

SPAN. 23

SPAN. 24

SPAN. 25

① 균열
0.2/10.0

② 균열
0.2/10.0

③ 균열
0.2/10.0

④ 균열
0.2/10.0

①

②

③



④

⑤

⑥

⑦

KEY
PLAN

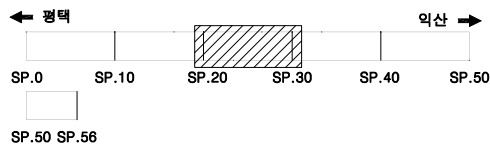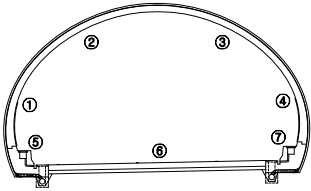

범

례

균열	망상균열	재료분리
편침/공동	바리, 박락/파손	시공이음/층분리
누수/습윤부	백태	철근노출
콘크리트 변색, 녹물	표장요철	강재부식
자갈/변형	볼트결함	용접불량

용역명	서부내륙고속도로 2025년 시설물 정기안전점검 용역(하반기)
시설물명	은산3터널(익산방향)
점검일시	2025. 07 ~ 2025. 12
확인자	책임기술자 김경수
도면번호	07

ID : 은산3터널 S26~30

손상 현황 표

번호	구분	결함 내용	손상규모						비고
			폭(mm)	너비(m)	길이(m)	개소	손상량	단위	
1	신규	균열	0.2	-	10.0	1	10.0	m	-
2									
3									
SPAN. 26

SPAN. 27

SPAN. 28

SPAN. 29

SPAN. 30

①

②

③

④

⑤

⑥

⑦

① 균열
0.2/10.0



89749

89751
균열
0.2x0.5

89752
균열
0.2x1.0 x2.5x

89753
균열
2.5x

KEY
PLAN

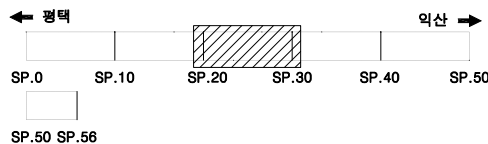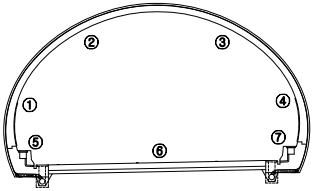

범
례

	균열		망상균열		재료분리
	편침/공동		박리, 박락/파손		시공이음/충분리
	누수/습윤부		백태		철근노출
	콘크리트 변색, 녹물		표장요철		강재부식
	자갈/변형		볼트결함		응집불량

용역명	서부내륙고속도로 2025년 시설물 정기안전점검 용역(하반기)
시설물명	은산3터널(익산방향)
점검일시	2025. 07 ~ 2025. 12
확인자	책임기술자 김경수
도면번호	08

ID : 은산3터널 S31~35

손상 현황 표

번호	구분	결함 내용	손상규모						비고
			폭(mm)	너비(m)	길이(m)	개소	손상량량	단위	
1									
2									
SPAN. 31

SPAN. 32

SPAN. 33

SPAN. 34

SPAN. 35

①

②


③

④


⑤

⑥

⑦

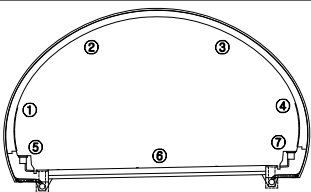KEY
PLAN

← 정맥

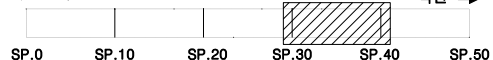

SP.50 SP.56

익산 →

범

례



균열



망상균열




재료분리



편침/공동



바리, 박락/파손

 


시공이음/충분리



누수/습윤부



백태

 


철근노출



콘크리트 변색, 녹물



표장요철

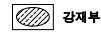


강재부식



자갈/변형



볼트결함

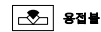

용접불량

용역명

서부내륙고속도로 2025년 시설물 정기안전점검 용역(하반기)

시설물명

은산3터널(익산방향)

점검일시

2025. 07 ~ 2025. 12

확인자

책임기술자 김경수

도면번호

09

ID : 은산3터널 S36~40

손상 현황 표

번호	구분	결함 내용	손상규모						비고
			폭(mm)	너비(m)	길이(m)	개소	손상량	단위	
1	신규	균열	0.2	-	10.0	1	10.0	m	-
2									
3									
SPAN. 36

SPAN. 37



SPAN. 38

SPAN. 39

SPAN. 40



KEY PLAN

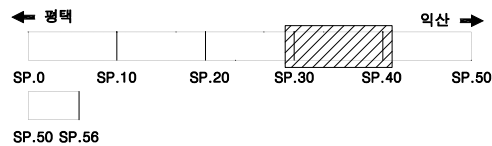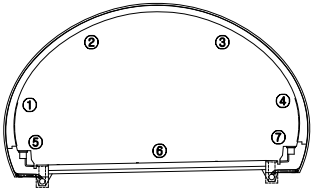

범례

	균열		망상균열		재료분리
	편청/공동		박리, 박락/파손		시공이음/층분리
	누수/습윤부		백태		철근노출
	콘크리트 변색, 녹물		표장열철		강재부식
	자굴/변형		볼트결함		응집불량

용역명	서부내륙고속도로 2025년 시설물 정기안전점검 용역(하반기)
시설물명	은산3터널(익산방향)
점검일시	2025. 07 ~ 2025. 12
확인자	책임기술자 김경수
도면번호	10

ID : 은산3터널 S41~45

손상 현황 표

번호	구분	결함 내용	손상규모						비고
			폭(mm)	너비(m)	길이(m)	개소	손상량	단위	
1	신규	균열	0.2	-	10.0	1	10.0	m	-
2									
3									
SPAN. 41

SPAN. 42



SPAN. 43

SPAN. 44

SPAN. 45

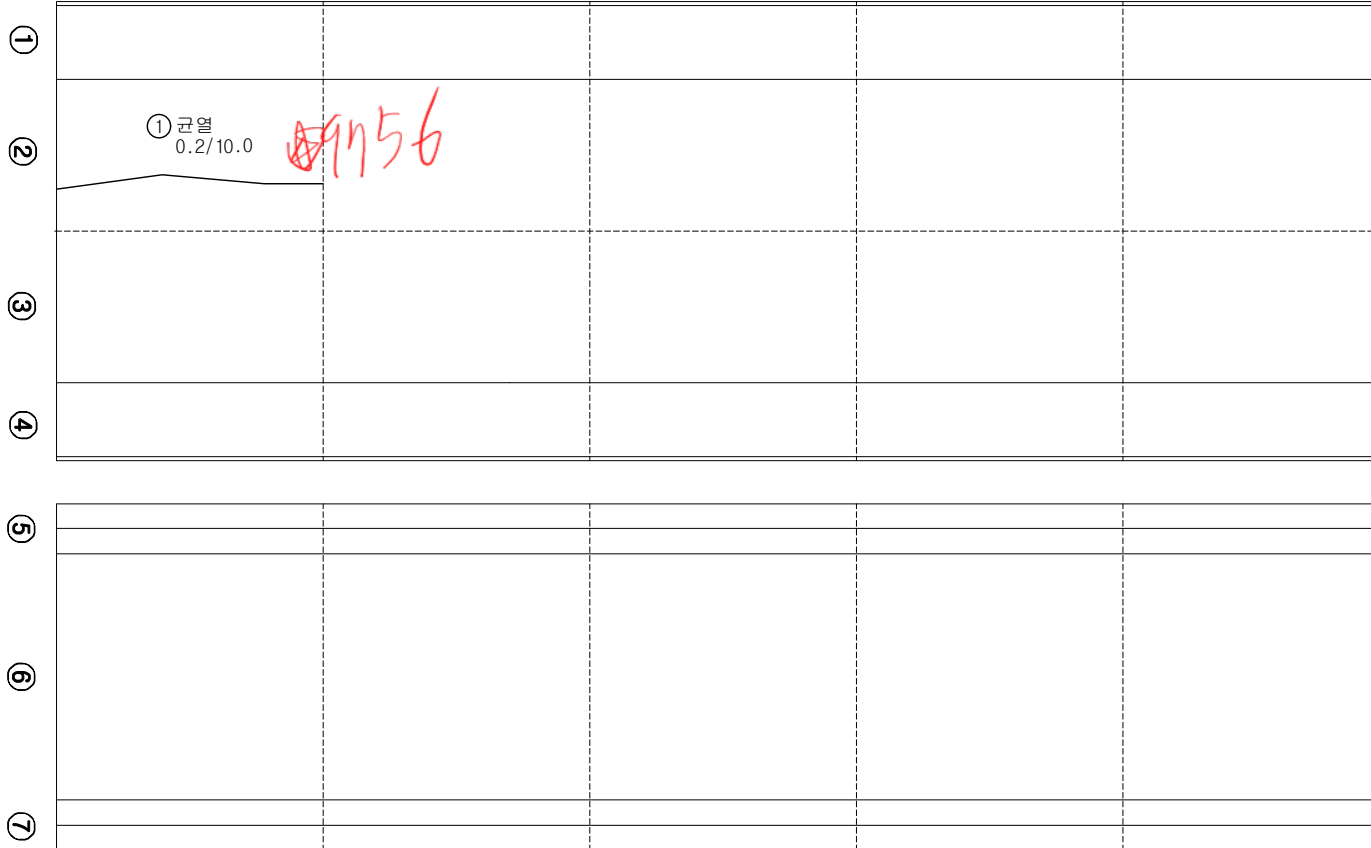

KEY
PLAN

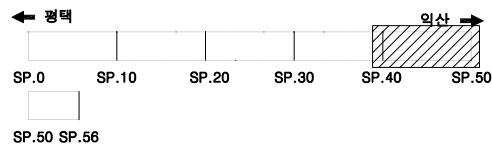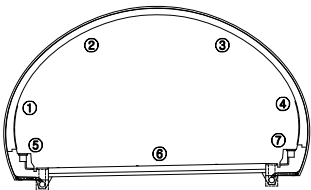

범
례

	균열		망상균열		재료분리
	편침/공동		바리, 박락/파손		시공이음/충분리
	누수/습윤부		백태		철근노출
	콘크리트 변색, 녹물		표장부식		강재부식
	자갈/변형		플트결함		응결불량

용역명	서부내륙고속도로 2025년 시설물 정기안전점검 용역(하반기)
시설물명	은산3터널(익산방향)
점검일시	2025. 07 ~ 2025. 12
확인자	책임기술자 김경수
도면번호	11

ID : 은산3터널 S46~50

손상 현황 표

번호	구분	결함 내용	손상규모						비고
			폭(mm)	너비(m)	길이(m)	개소	손상량	단위	
1									
2									
SPAN. 46

SPAN. 47

SPAN. 48

SPAN. 49

SPAN. 50

①

②

③


④

⑤

⑥

⑦

KEY
PLAN

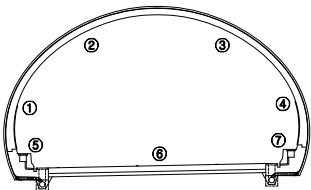

← 정맥

SP.0 SP.10 SP.20 SP.30 SP.40 SP.50

SP.50 SP.56

익산 →

범

례

	균열		망상균열		재료분리
	편청/공동		바리, 박락/파손		시공이음/충분리
	누수/습윤부		백태		철근노출
	콘크리트 변색, 녹물		표장요철		강재부식
	자갈/변형		볼트결함		응집불량

용역명	서부내륙고속도로 2025년 시설물 정기안전점검 용역(하반기)
시설물명	은산3터널(익산방향)
점검일시	2025. 07 ~ 2025. 12
확인자	책임기술자 김경수
도면번호	12

ID : 은산3터널 S51~55

89558 ~ 9956

손상 현황 표

번호	구분	결함 내용	손상규모						비고
			폭(mm)	너비(m)	길이(m)	개소	손상량량	단위	
1									
2									
SPAN. 51

SPAN. 52

SPAN. 53

SPAN. 54

SPAN. 55

①

②



③

④

⑤

⑥

⑦

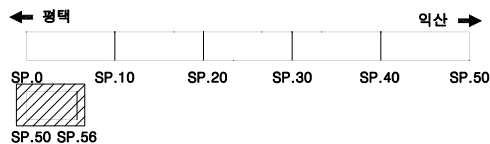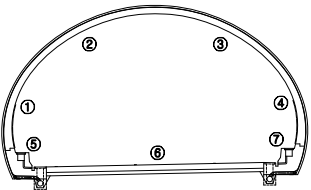
89558
0.1X6.2KEY
PLAN범
례

	균열		망상균열		재료분리
	관정/공동		박리, 박락/파손		시공이음/충분리
	누수/습윤부		박리		철근노출
	콘크리트 변색, 녹물		표장요철		강재부식
	자갈/변형		볼트결합		응결불량

용역명	서부내륙고속도로 2025년 시설물 정기안전점검 용역(하반기)
시설물명	은산3터널(익산방향)
점검일시	2025. 07 ~ 2025. 12
확인자	책임기술자 김경수
도면번호	13

ID : 은산3터널 S56



SPAN. 56

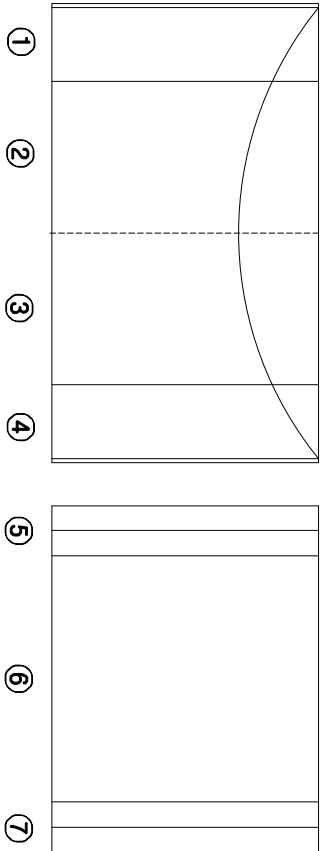

손상 현황 표

번호	구분	결함 내용	손상규모						비고
			폭(mm)	너비(m)	길이(m)	개소	손상물량	단위	
1									
2									
KEY
PLAN

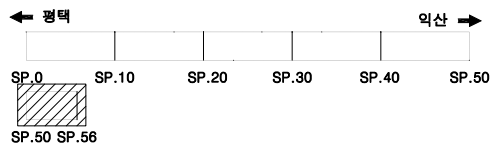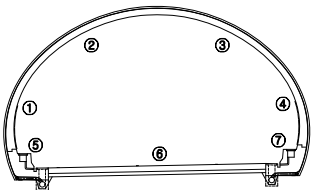

범
례

	균열		망상균열		재료분리
	편청/공동		바리, 박락/파손		시공이음/충분리
	누수/습윤부		백태		철근노출
	콘크리트 변색, 녹물		표장요철		강재부식
	자갈/변형		플트결함		응결불량

용역명	서부내륙고속도로 2025년 시설물 정기안전점검 용역(하반기)
시설물명	은산3터널(익산방향)
점검일시	2025. 07 ~ 2025. 12
확인자	책임기술자 김경수
도면번호	14