


경사/방향	60/040
연 장	200 m
높 이	52 m
소 단 수	3

	범 례		별 목 제 근 요 망 (수 목)		개 비 은		췁 크 리 트		울 탈 격 자 블 러 크		누 수
---	-----	---	-------------------	---	-------	---	---------	---	---------------	---	-----

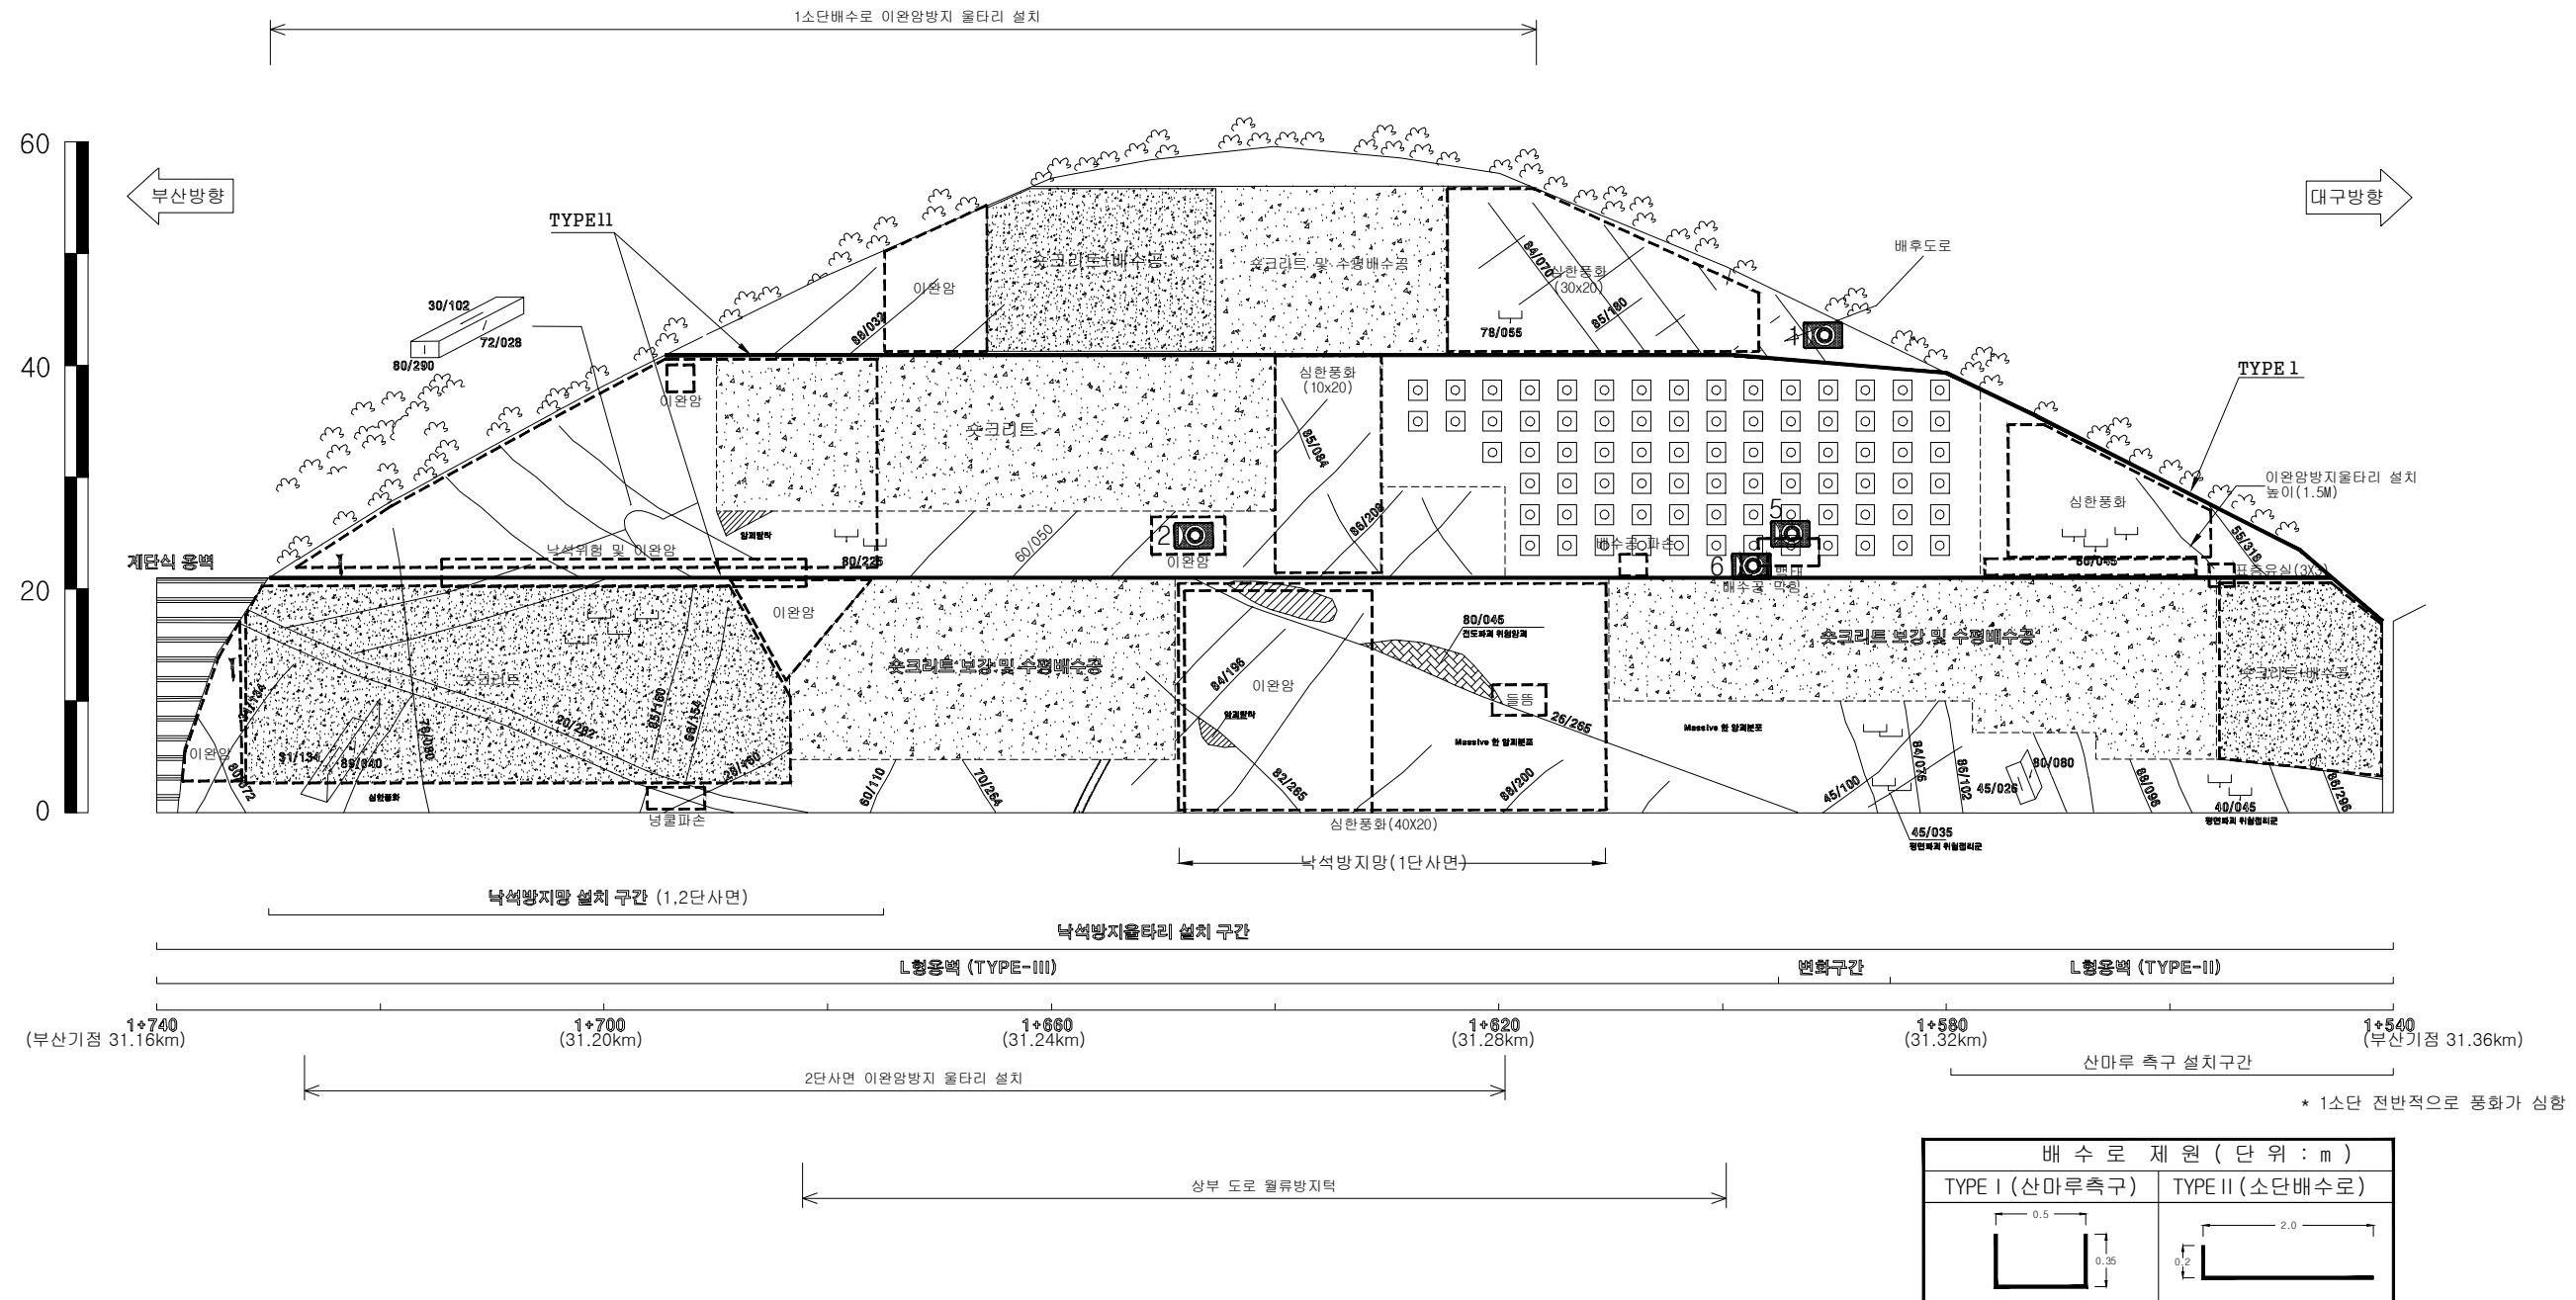

부산절토 8 / 부산기점 31.16~31.36km (9공구 STA.1+540~1+740)