


10:6공구 콘크리트 옹벽(2)

대구 ←

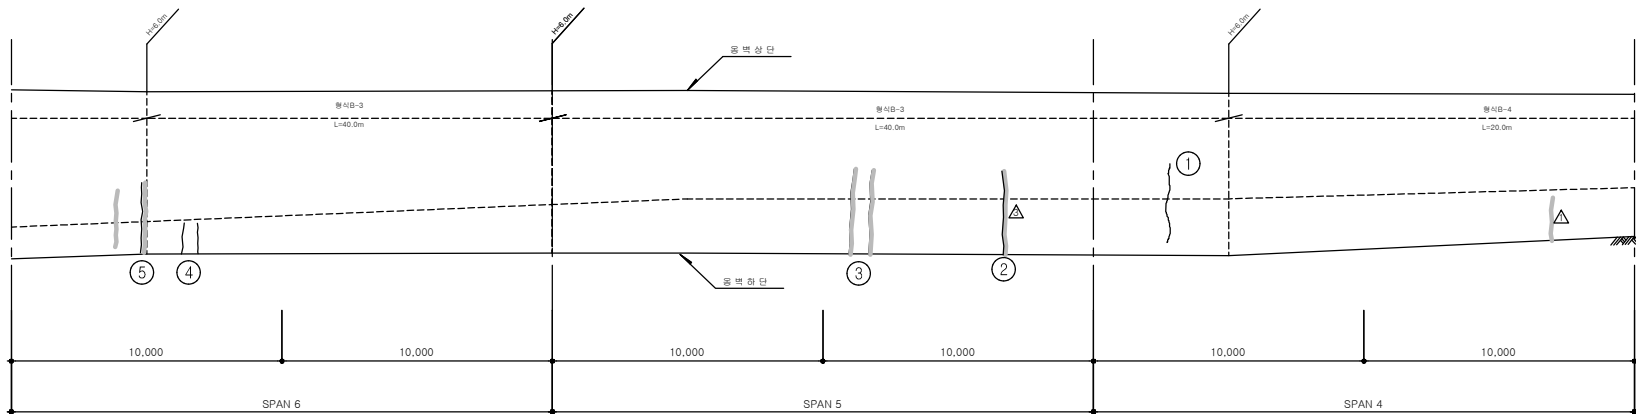

KEY PLAN

The key plan map shows a street grid with a highlighted project area. The project area is a rectangular lot bounded by streets. The map includes various annotations such as 'STATION', 'ELEVATION', and 'DISTANCE'. The project area is highlighted in yellow. The map shows the project's location relative to surrounding streets and landmarks.

SECTION

손상 현황 표

[illegible]

주) 손상의 폭과 길이는 m 이며, 단 균열의 폭은 mm 임