

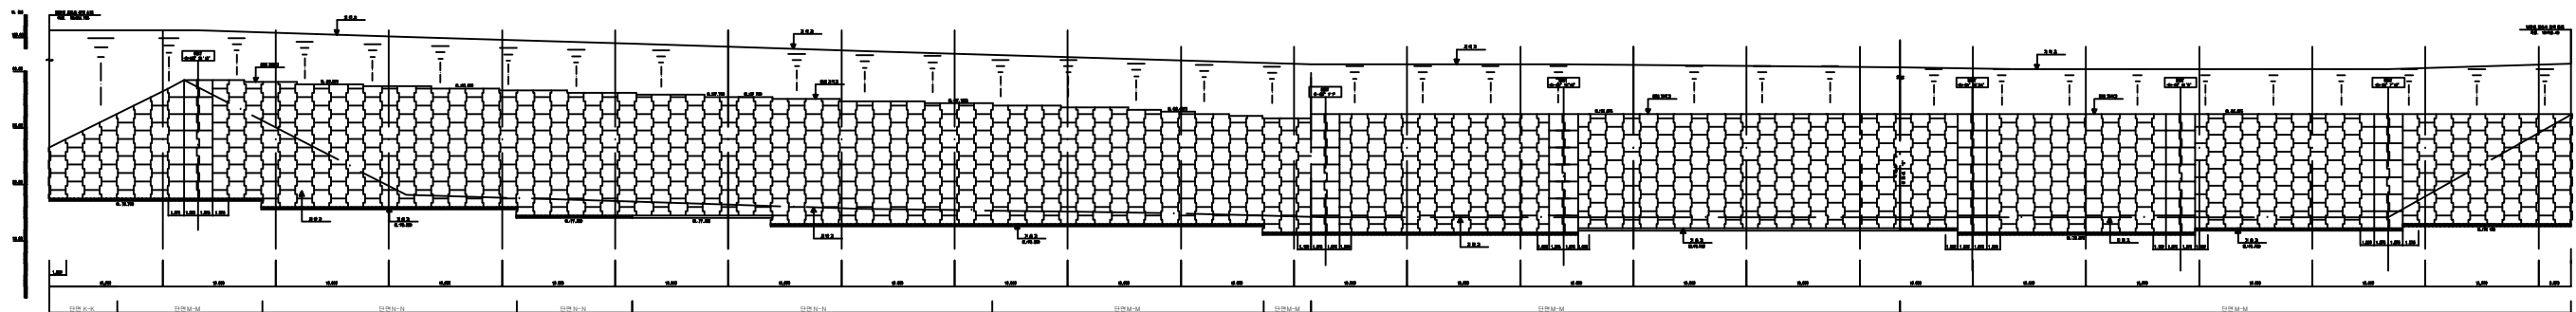



10. 보강토옹벽(4공구)

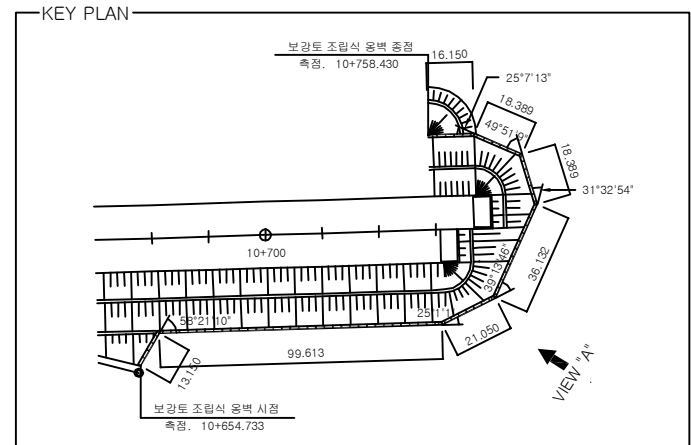


정면도(VIEW "A")

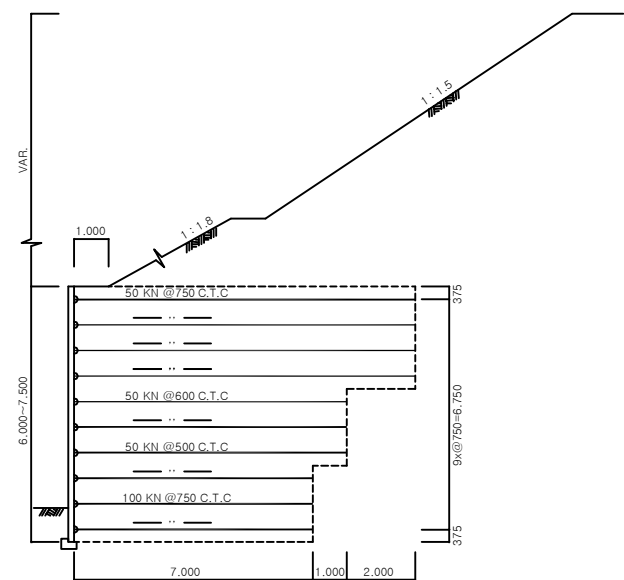

단면 K-K

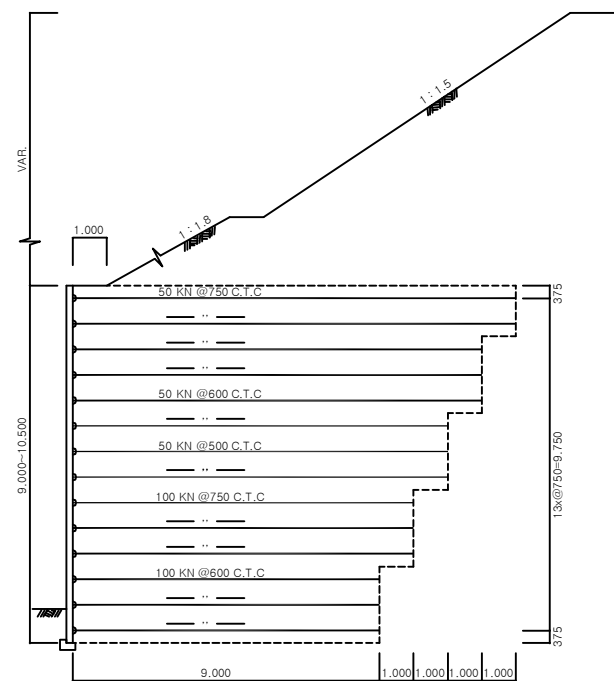

단면 M-M

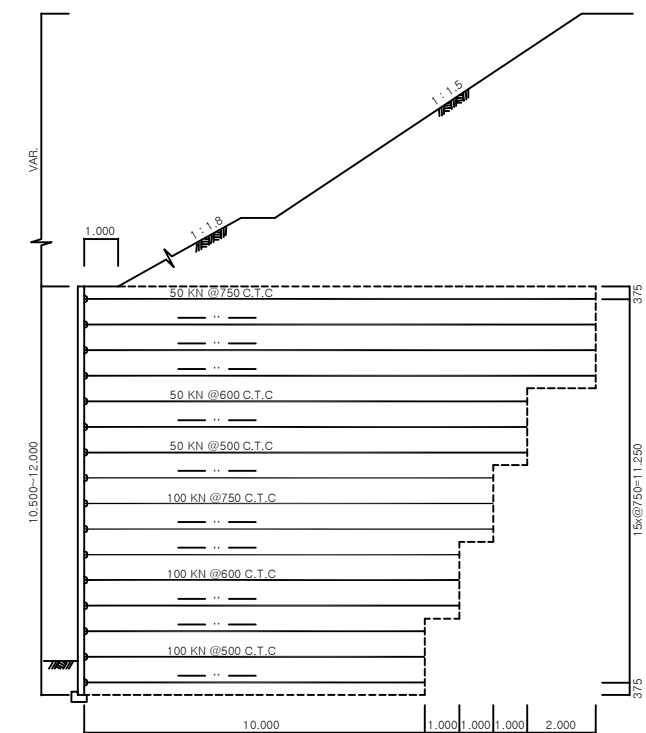

단면 N-N

(주)위드이앤오

Project Title
2017년 상반기 시설물 정기점검 용역

Drawing Title
보강토조립식옹벽(4공구) 정면도 및 단면도

Note

ID:4공구 보강토 조립식 옹벽(1)

보 수 이 력		
<u> </u>	기 존 규 열	<u>19</u> 보 수(12. 상반기)
<u> </u>	신 구 규 열	<u>10</u> 보 수(12. 하반기)
<u> </u>	보수부위재검열	<u>11</u> 보 수(13. 상반기)
<u>1</u>	보 수(기보수)	<u>12</u> 보 수(13. 하반기)
<u>2</u>	보 수(08. 하반기)	<u>13</u> 보 수(14. 상반기)
<u>3</u>	보 수(09. 상반기)	<u>14</u> 보 수(14. 하반기)
<u>4</u>	보 수(09. 하반기)	<u>15</u> 보 수(15. 상반기)
<u>5</u>	보 수(10. 상반기)	<u>16</u> 보 수(15. 하반기)
<u>6</u>	보 수(10. 하반기)	<u>17</u> 보 수(16. 상반기)
<u>7</u>	보 수(11. 상반기)	<u>18</u> 보 수(16. 하반기)
<u>8</u>	보 수(11. 하반기)	<u>19</u> 보 수(17. 상반기)


손상 현황 표

[illegible]

주) 손상의 폭과 길이는 m 이며, 단 균열의 폭은 mm 임


부산 ←

→ 대구

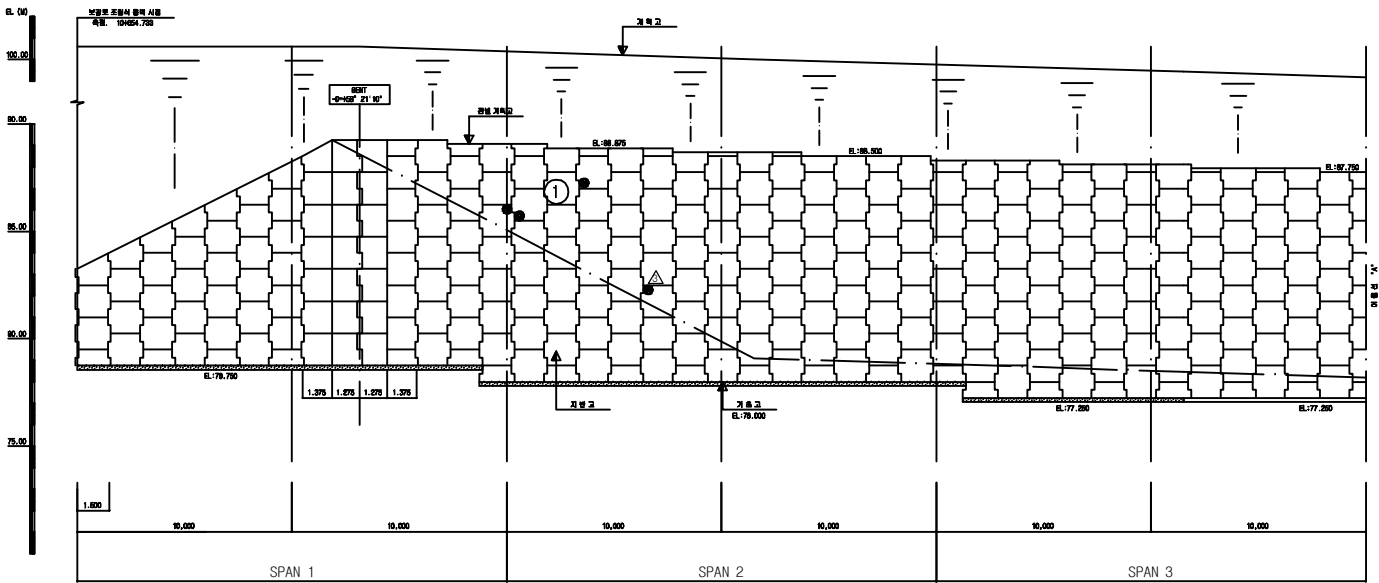


KEY PLAN



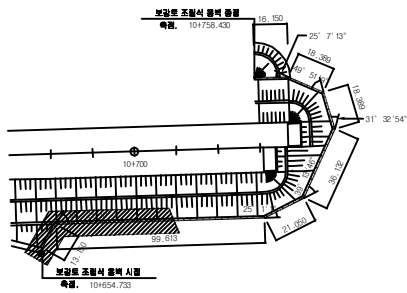

SECTION



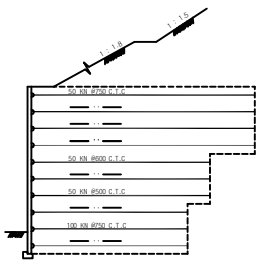

용역명	2017년 상반기 시설물 정기점검 용역
과업기간	2017. 03. 21 ~ 2017. 06. 30
발주처	 신대구부산고속도로주식회사
용역사	(주)위드이앤오
도면번호	001

10:4공구 보강토 조립식 옹벽(2)


보 수 이 력		
<u> </u>	기 존 규 열	<u>19</u> 보 수(12. 상반기)
<u> </u>	신 구 규 열	<u>10</u> 보 수(12. 하반기)
<u> </u>	보수부위재검열	<u>11</u> 보 수(13. 상반기)
<u>1</u>	보 수(기보수)	<u>12</u> 보 수(13. 하반기)
<u>2</u>	보 수(08. 하반기)	<u>13</u> 보 수(14. 상반기)
<u>3</u>	보 수(09. 상반기)	<u>14</u> 보 수(14. 하반기)
<u>4</u>	보 수(09. 하반기)	<u>15</u> 보 수(15. 상반기)
<u>5</u>	보 수(10. 상반기)	<u>16</u> 보 수(15. 하반기)
<u>6</u>	보 수(10. 하반기)	<u>17</u> 보 수(16. 상반기)
<u>7</u>	보 수(11. 상반기)	<u>18</u> 보 수(16. 하반기)
<u>8</u>	보 수(11. 하반기)	<u>19</u> 보 수(17. 상반기)

손상 현황 표

[illegible]

주) 손상의 폭과 길이는 m 이며, 단 균열의 폭은 mm 임

→ 대구

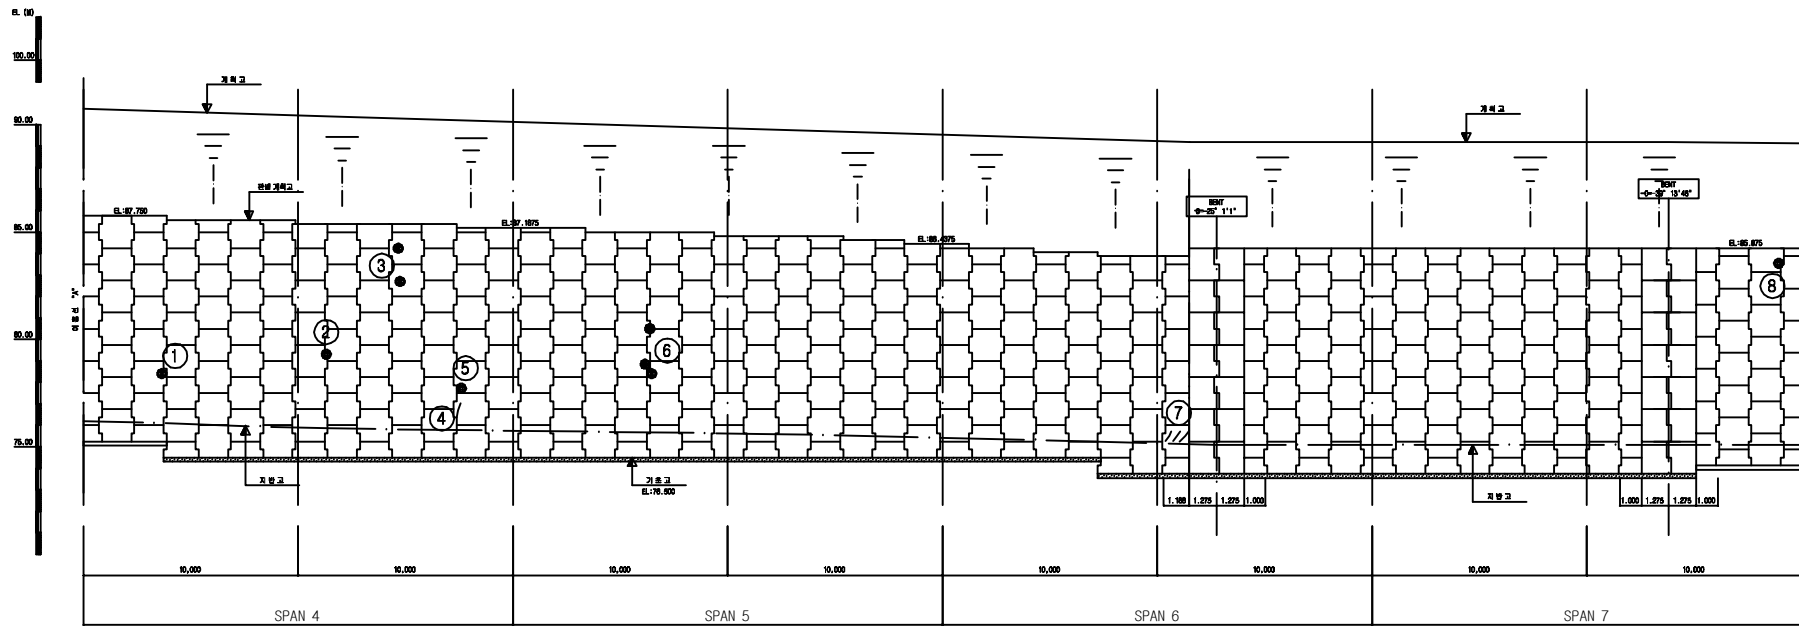

KEY PLAN





SECTION

1.15

1.18





용역명	2017년 상반기 시설물 정기점검 용역
과업기간	2017. 03. 21 ~ 2017. 06. 30
발주처	 신대구부산고속도로주식회사
용역사	(주)위드이앤오
도면번호	002

10:4공구 보강토 조립식 옹벽(3)


보수 이력			
	기 존 규 역		보 수(12. 상반기)
	신 규 규 역		보 수(12. 하반기)
	보수부위재균열		보 수(13. 상반기)
	보 수(기보수)		보 수(13. 하반기)
	보 수(08. 하반기)		보 수(14. 상반기)
	보 수(09. 상반기)		보 수(14. 하반기)
	보 수(09. 하반기)		보 수(15. 상반기)
	보 수(10. 상반기)		보 수(15. 하반기)
	보 수(10. 하반기)		보 수(16. 상반기)
	보 수(11. 상반기)		보 수(16. 하반기)
	보 수(11. 하반기)		보 수(17. 상반기)

손상 현황 표


[illegible]

주) 손상의 폭과 길이는 m 이며, 단 균열의 폭은 mm 임

KEY PLAN

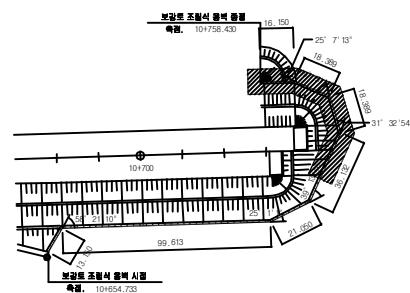

SECTION

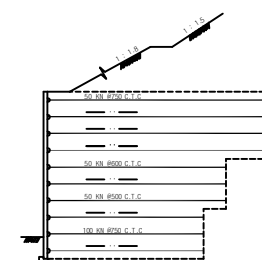

용역명	2017년 상반기 시설물 정기점검 용역
과업기간	2017. 03. 21 ~ 2017. 06. 30
발주처	 신대구부산고속도로주식회사
용역사	(주)위드이앤오
도면번호	003