
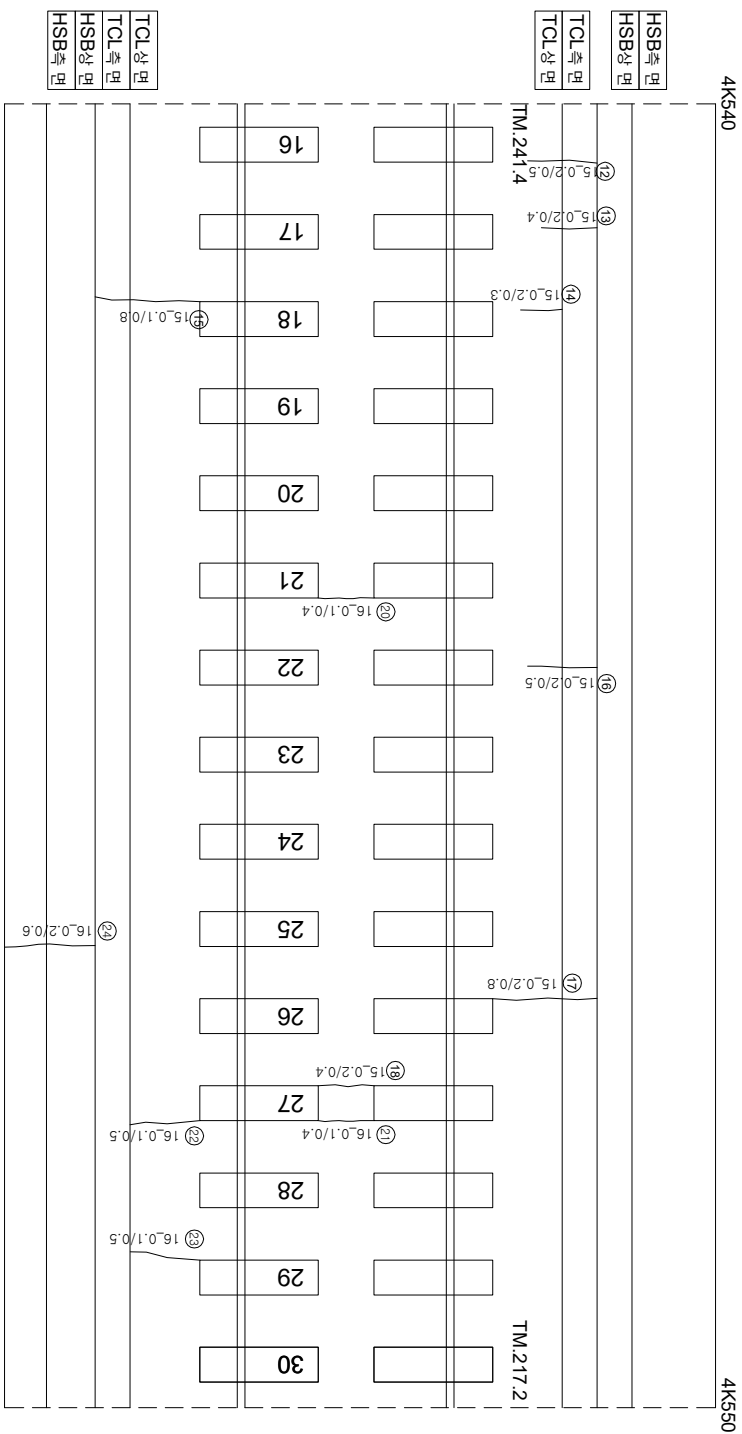


화남고속선 오송고가(T1)_토공노반_73(4.520~4.540km, L=20m)

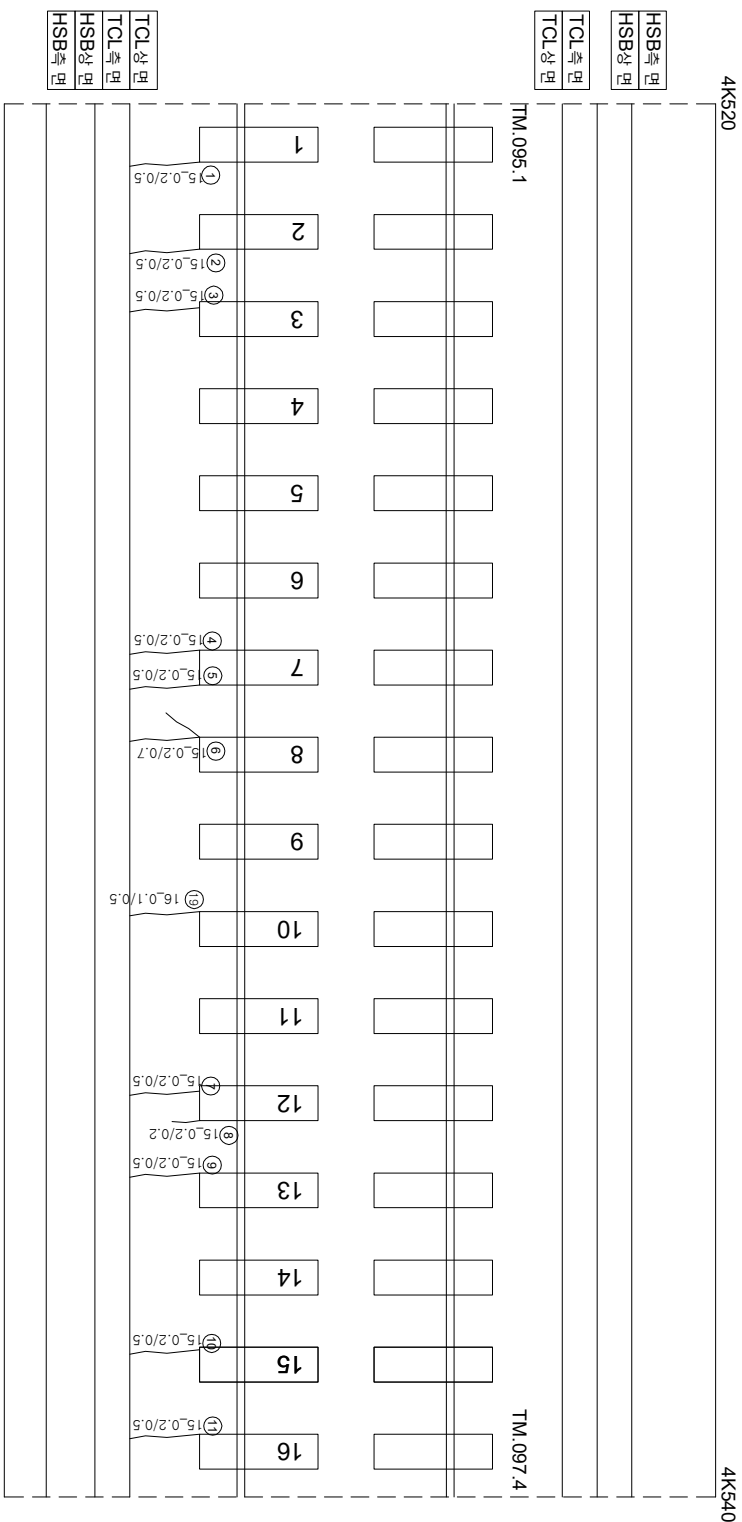

연번	순상	폭	연장	비고	연번	순상	폭	연장	비고
1	균열	0.2 mm	0.5 m		56				
2	균열	0.2 mm	0.5 m		57				
3	균열	0.2 mm	0.5 m		58				
4	균열	0.2 mm	0.5 m		59				
5	균열	0.2 mm	0.5 m		60				
6	균열	0.2 mm	0.7 m		61				
7	균열	0.2 mm	0.5 m		62				
8	균열	0.2 mm	0.2 m		63				
9	균열	0.2 mm	0.5 m		64				
10	균열	0.2 mm	0.5 m		65				
11	균열	0.2 mm	0.5 m		66				
12	균열	0.2 mm	0.5 m		67				
13	균열	0.2 mm	0.4 m		68				
14	균열	0.2 mm	0.3 m		69				
15	균열	0.2 mm	0.8 m		70				
16	균열	0.2 mm	0.5 m		71				
17	균열	0.2 mm	0.8 m		72				
18	균열	0.2 mm	0.4 m		73				
19	균열	0.1 mm	0.5 m		74				
20	균열	0.1 mm	0.4 m		75				
21	균열	0.1 mm	0.4 m		76				
22	균열	0.1 mm	0.5 m		77				
23	균열	0.1 mm	0.5 m		78				
24	균열	0.2 mm	0.6 m		79				
25					80				
26					81				
27					82				
55					110				

[illegible]