
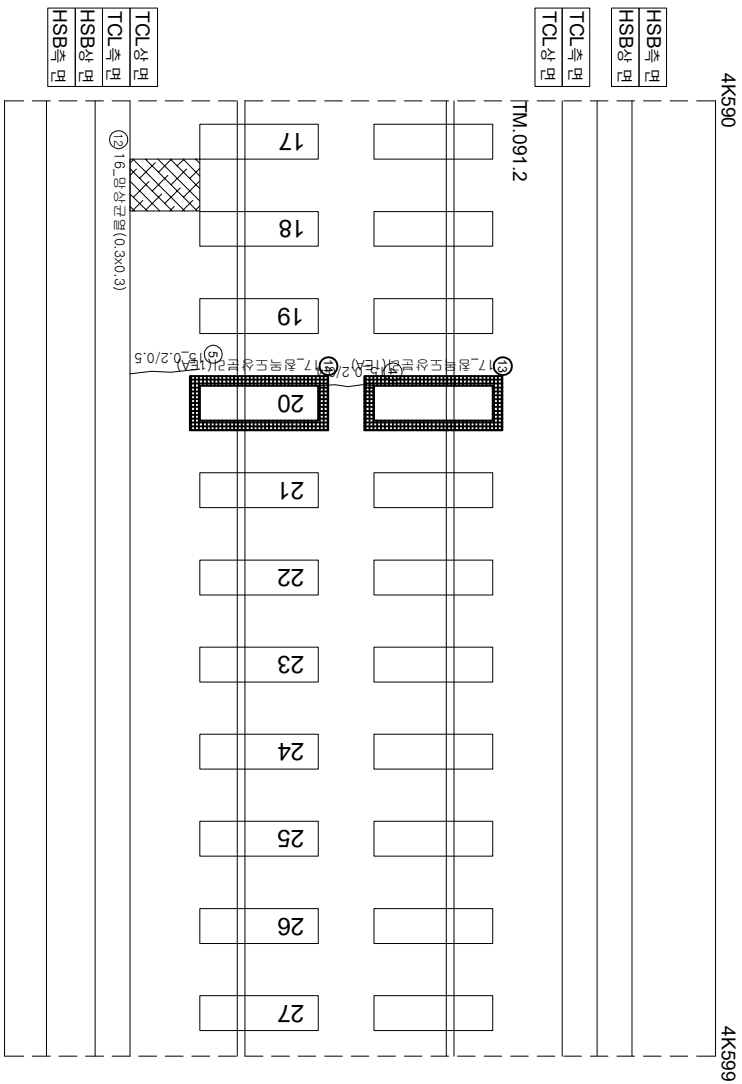


화남고속선 오송고가(T1)_토공노반_76(4.580~4.599km, L=20m)

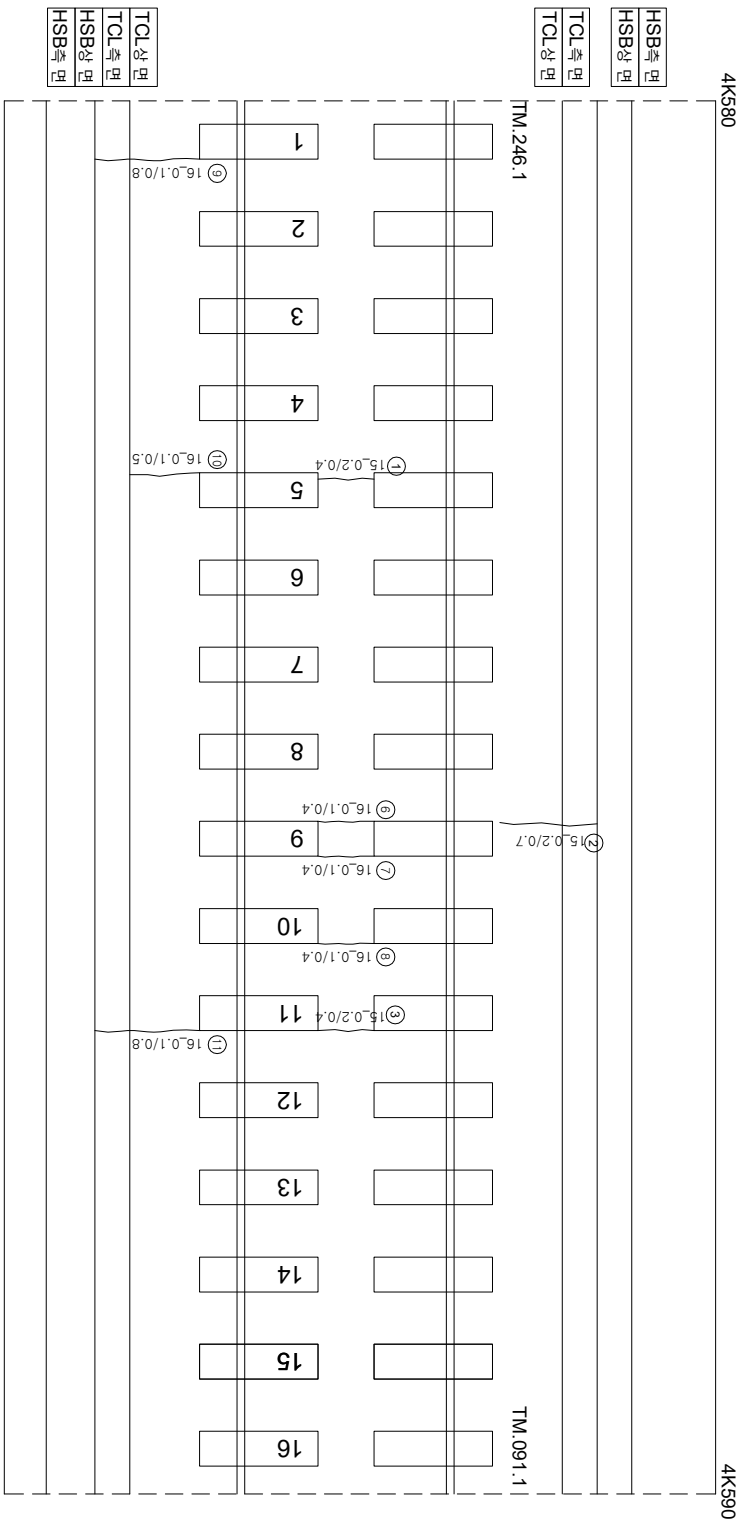

연번	산상	폭	연장	비고	연번	산상	폭	연장	비고
1	균열	0.2 mm	0.4 m		56				
2	균열	0.2 mm	0.7 m		57				
3	균열	0.2 mm	0.4 m		58				
4	균열	0.2 mm	0.4 m		59				
5	균열	0.2 mm	0.5 m		60				
6	균열	0.1 mm	0.4 m		61				
7	균열	0.1 mm	0.4 m		62				
8	균열	0.1 mm	0.4 m		63				
9	균열	0.1 mm	0.8 m		64				
10	균열	0.1 mm	0.5 m		65				
11	균열	0.1 mm	0.8 m		66				
12	평상균열	0.3 m	0.3 m		67				
13	잔해도상판리		1.0 ea	신규	68				
14	잔해도상판리		1.0 ea	신규	69				
15					70				
16					71				
17					72				
55					110				

[illegible]