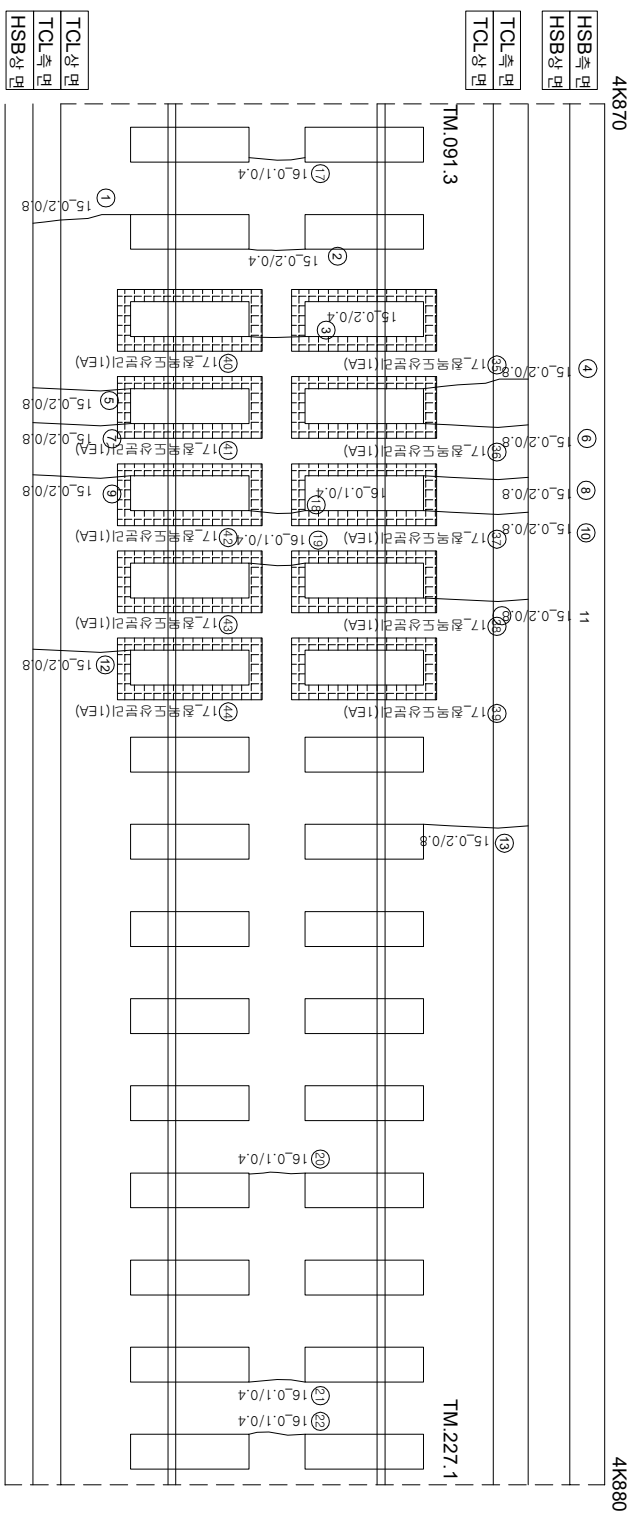
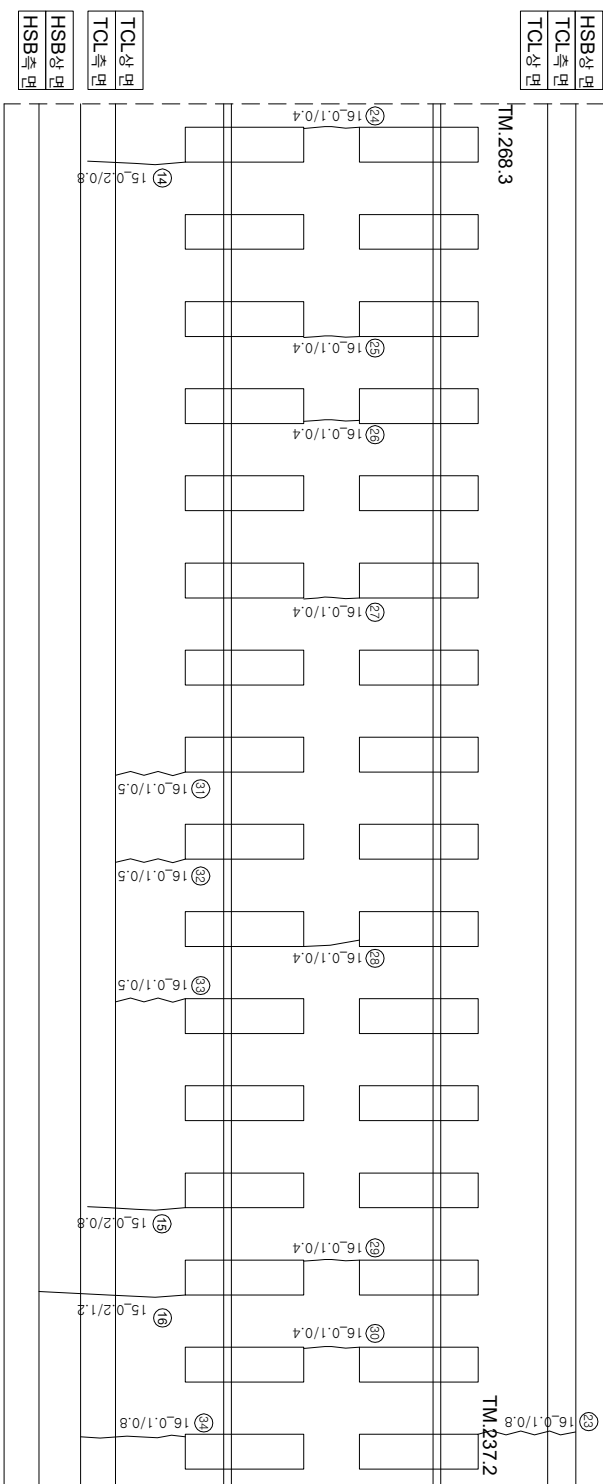


호남고속선 태성고가 - 토공노반 - 15(4.870~4.880km, L=10m)


$$\begin{pmatrix} \frac{a}{b} \\ 0 \end{pmatrix}$$


12 (주)한화

연번	순상	폭	연장	비고	연번	순상	폭	연장	비고
1	균열	0.2	0.80	m	56				
2	균열	0.2	0.40	m	57				
3	균열	0.2	0.40	m	58				
4	균열	0.2	0.80	m	59				
5	균열	0.2	0.80	m	60				
6	균열	0.2	0.80	m	61				
7	균열	0.2	0.80	m	62				
8	균열	0.2	0.80	m	63				
9	균열	0.2	0.80	m	64				
10	균열	0.2	0.80	m	65				
11	균열	0.2	0.80	m	66				
12	균열	0.2	0.80	m	67				
13	균열	0.2	0.80	m	68				
14	균열	0.2	0.80	m	69				
15	균열	0.2	0.80	m	70				
16	균열	0.2	1.20	m	71				
17	균열	0.1	0.40	m	72				
18	균열	0.1	0.40	m	73				
19	균열	0.1	0.40	m	74				
20	균열	0.1	0.40	m	75				
21	균열	0.1	0.40	m	76				
22	균열	0.1	0.40	m	77				
23	균열	0.1	0.80	m	78				
24	균열	0.1	0.40	m	79				
25	균열	0.1	0.40	m	80				
26	균열	0.1	0.40	m	81				
27	균열	0.1	0.40	m	82				
28	균열	0.1	0.40	m	83				
29	균열	0.1	0.40	m	84				
30	균열	0.1	0.40	m	85				
31	균열	0.1	0.50	m	86				
32	균열	0.1	0.50	m	87				
33	균열	0.1	0.50	m	88				
34	균열	0.1	0.80	m	89				
35	점액도상분리		1.0	EA	신규	90			
36	점액도상분리		1.0	EA	신규	91			
37	점액도상분리		1.0	EA	신규	92			
38	점액도상분리		1.0	EA	신규	93			
39	점액도상분리		1.0	EA	신규	94			
40	점액도상분리		1.0	EA	신규	95			
41	점액도상분리		1.0	EA	신규	96			
42	점액도상분리		1.0	EA	신규	97			
43	점액도상분리		1.0	EA	신규	98			
44	점액도상분리		1.0	EA	신규	99			
45					100				
46					101				
47					102				
48					103				
49					104				
50					105				
51					106				
52					107				
53					108				
54					109				
55					110				

시	행	사	용	역	영	사	단		
							과업 책임지	장 소	
KORAIL KOREA RAILROAD	한국철도공사	2017년도 호남고속선 오송-광주승정간 콘크리트케도 점검용역	(주) 한국구조물안전연구원 (주) 한국도로안전연구원 (재) 한국건설품질연구원	이 복 영	간원강 김경기 문석기	영원	 02220 (0.3m이하 : 목박)	 철로받판리	 철로받판리
							 04220 (0.3m초과 0.5m이하 : 광박)	 영상	 철근노출
							 06220 (0.5m초과 1.0m미만 : 목박)	 바리,바라,파손	 누수수온부
							 10220 (1.0m이상 : 통형)	 바리	 시공이음바리,통바리