

호남고속선 산수교_158(8.447~8.455km, S31-1)


P30

8K447

8K450

8K455

31 SPAN - 1

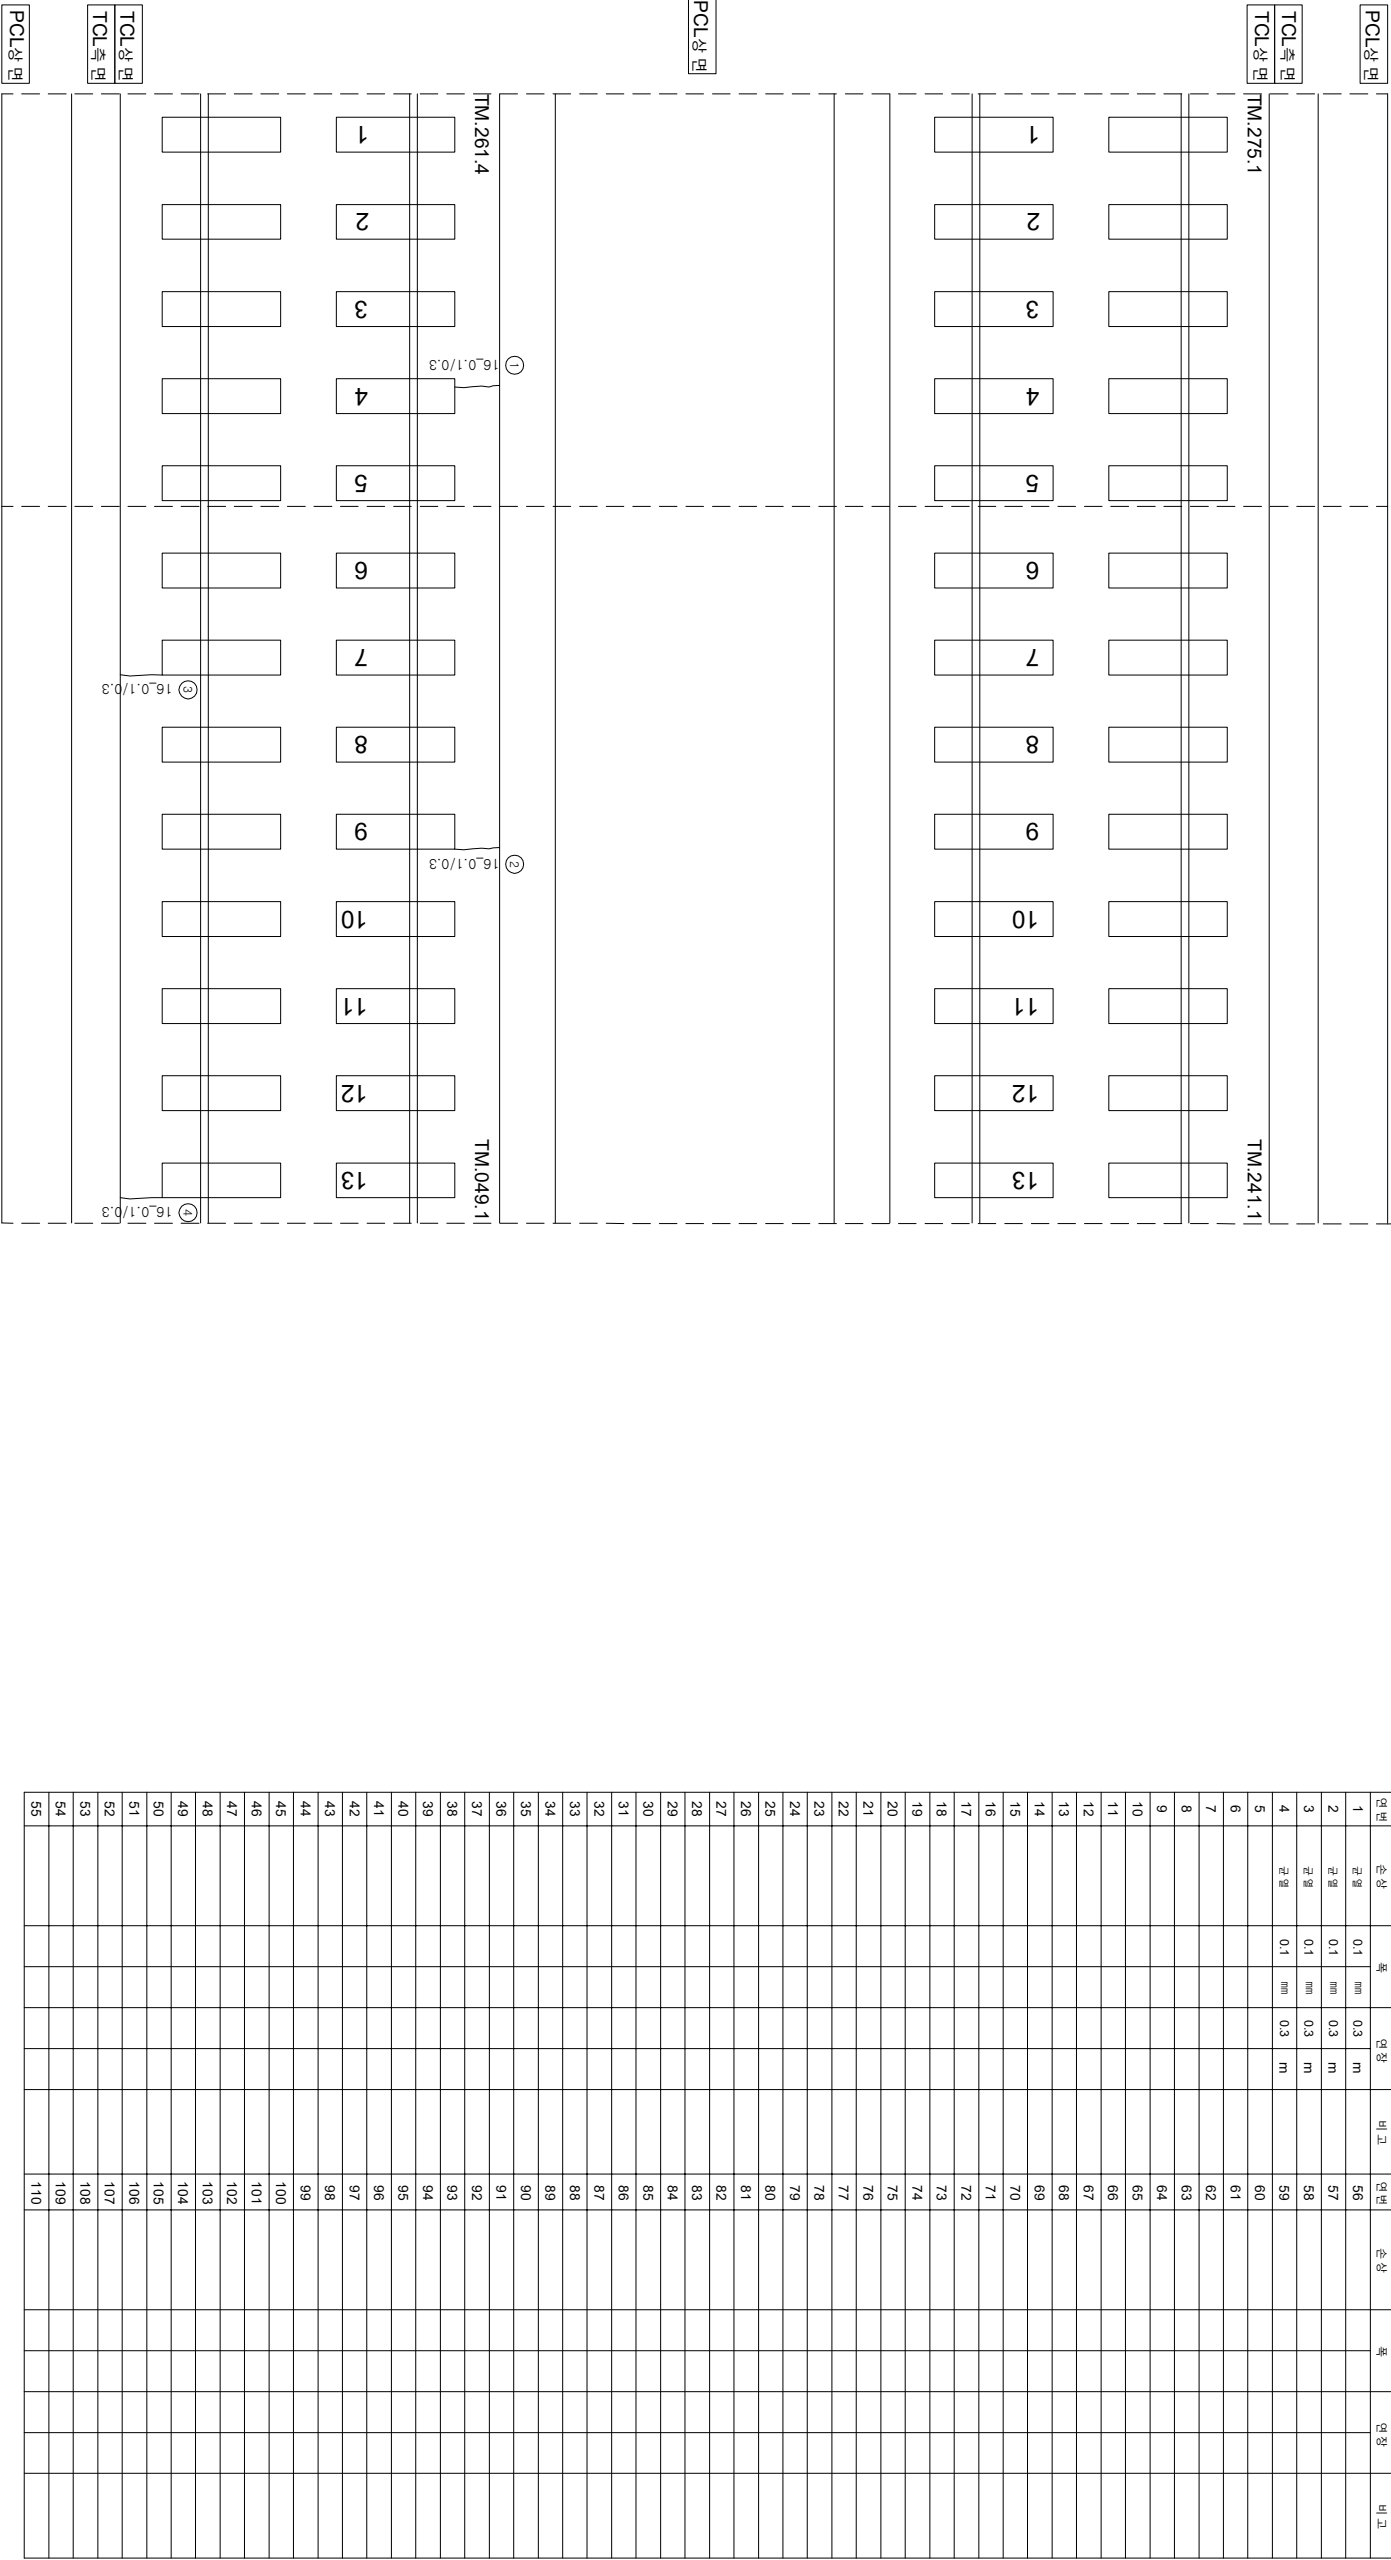

연번	순상	폭	연장	비고	연번	순상	폭	연장	비고
1	균열 0.1 mm	0.3 m		56					
2	균열 0.1 mm	0.3 m		57					
3	균열 0.1 mm	0.3 m		58					
4	균열 0.1 mm	0.3 m		59					
5				60					
6				61					
7				62					
55				110					