


한남고속선 구간 - 34(9.020~9.030km, L=10m)

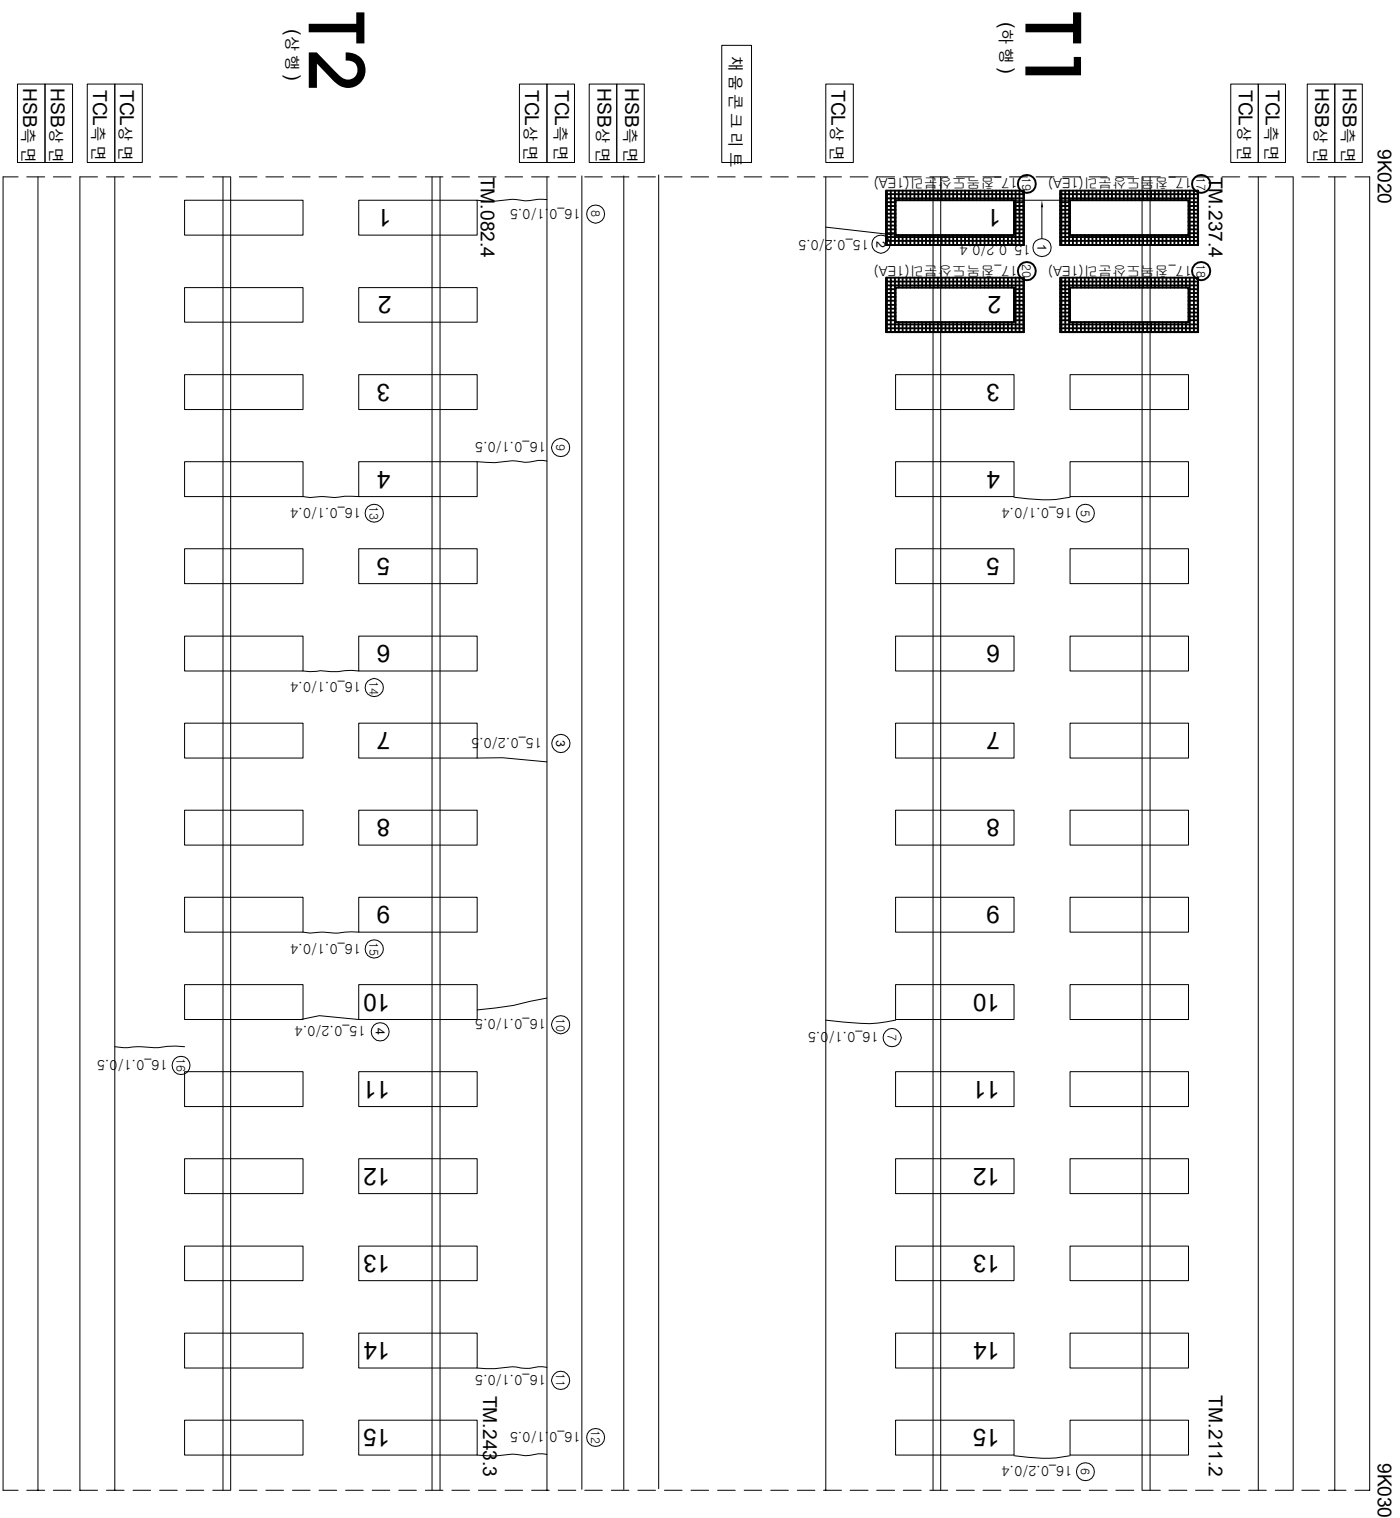

연번	손상	폭	연장	비고	연번	손상	폭	연장	비고
1	균열	0.2 mm	0.4 m		66				
2	균열	0.2 mm	0.5 m		67				
3	균열	0.1 mm	0.5 m		68				
4	균열	0.1 mm	0.5 m		69				
5	균열	0.1 mm	0.4 m		70				
6	균열	0.2 mm	0.4 m		71				
7	균열	0.1 mm	0.5 m		72				
8	균열	0.1 mm	0.5 m		73				
9	균열	0.1 mm	0.5 m		74				
10	균열	0.1 mm	0.5 m		75				
11	균열	0.1 mm	0.5 m		76				
12	균열	0.1 mm	0.5 m		77				
13	균열	0.1 mm	0.4 m		78				
14	균열	0.1 mm	0.4 m		79				
15	균열	0.1 mm	0.4 m		80				
16	균열	0.1 mm	0.5 m		81				
17	절개도상분리		1.0 ea	신규	82				
18	절개도상분리		1.0 ea	신규	83				
19	절개도상분리		1.0 ea	신규	84				
20	절개도상분리		1.0 ea	신규	85				
21					86				
22					87				
23					88				
65					130				

시	행	사	용	역	영	사	단		
							과업 책임지	장 소	
KORAIL KOREA RAILROAD	한국철도공사	2017년도 호남고속선 오송-광주승정간 콘크리트케도 점검용역	(주) 한국구조물안전연구원 (주) 한국도로안전연구원 (재) 한국건설품질연구원	이 복 영	간윤강 김경기 문석기	영남	 0220 (0.3m이하 : 목책)	 영문도강방리	 차로방리
							 0420 (0.3m초과 0.5m이하 : 광책)	 영상간열	 철근노출
							 0620 (0.5m초과 1.0m미만 : 목책)	 방리, 방리, 파손	 누수수온부
							 1020 (1.0m이상 : 통책)	 방리	 시공이음방리, 통방리