


호남고속선 갈산터널-13(9.215~9.225km, S13)

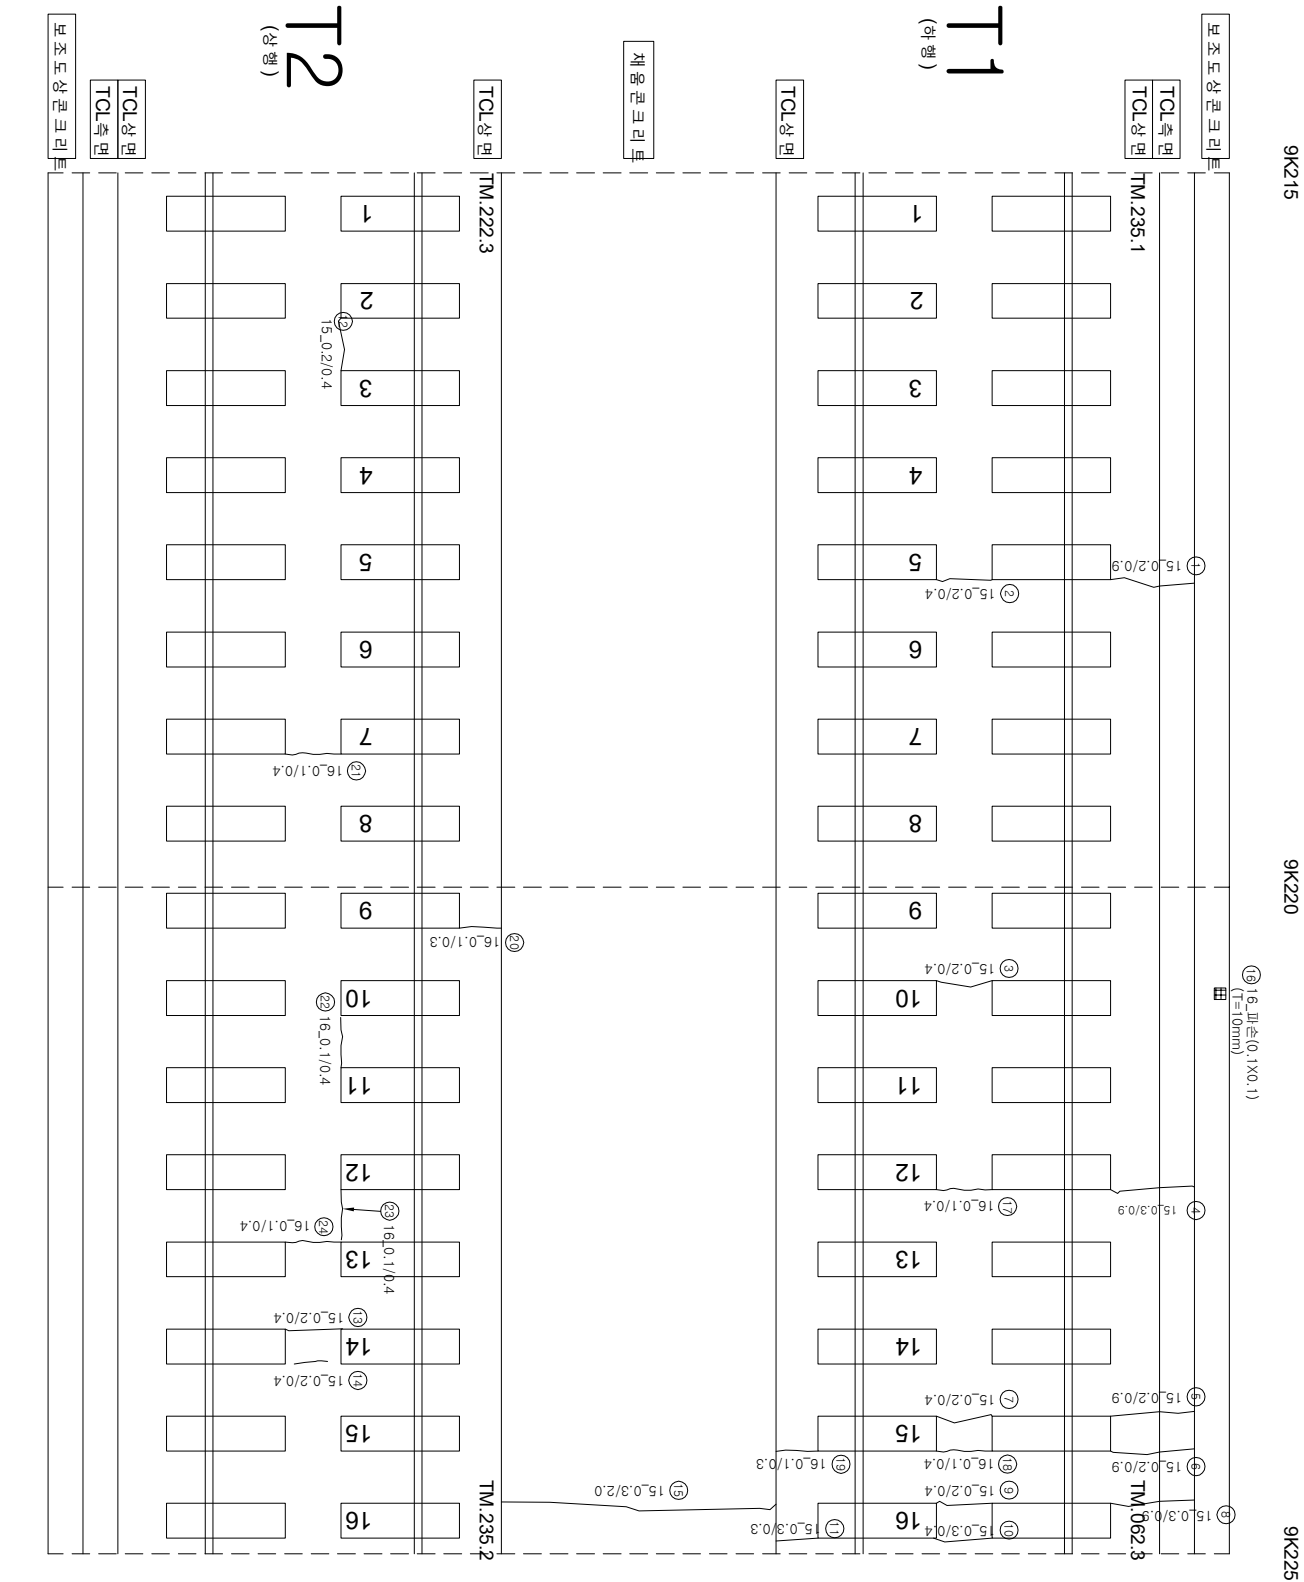

연번	순상	폭	연장	비고	연번	순상	폭	연장	비고
1	균열	0.2 mm	0.90 m	m	56				
2	균열	0.2 mm	0.40 m		57				
3	균열	0.2 mm	0.40 m	m	58				
4	균열	0.3 mm	0.90 m	m	59				
5	균열	0.2 mm	0.90 m	m	60				
6	균열	0.2 mm	0.90 m	m	61				
7	균열	0.2 mm	0.40 m	m	62				
8	균열	0.3 mm	0.90 m	m	63				
9	균열	0.2 mm	0.40 m	m	64				
10	균열	0.3 mm	0.40 m	m	65				
11	균열	0.3 mm	0.30 m	m	66				
12	균열	0.2 mm	0.40 m	m	67				
13	균열	0.2 mm	0.40 m	m	68				
14	균열	0.2 mm	0.40 m	m	69				
15	균열	0.3 mm	2.00 m	m	70				
16	파손	0.1 m	0.10 m		71				
17	균열	0.1 mm	0.40 m	m	72				
18	균열	0.1 mm	0.40 m	m	73				
19	균열	0.1 mm	0.30 m	m	74				
20	균열	0.1 mm	0.30 m	m	75				
21	균열	0.1 mm	0.40 m	m	76				
22	균열	0.1 mm	0.40 m	m	77				
23	균열	0.1 mm	0.40 m	m	78				
24	균열	0.1 mm	0.40 m	m	79				
25					80				
26					81				
27					82				
55					110				