


호남고속선 갈산터널_82(9.890~9.900km, S82)

9K890

9K900

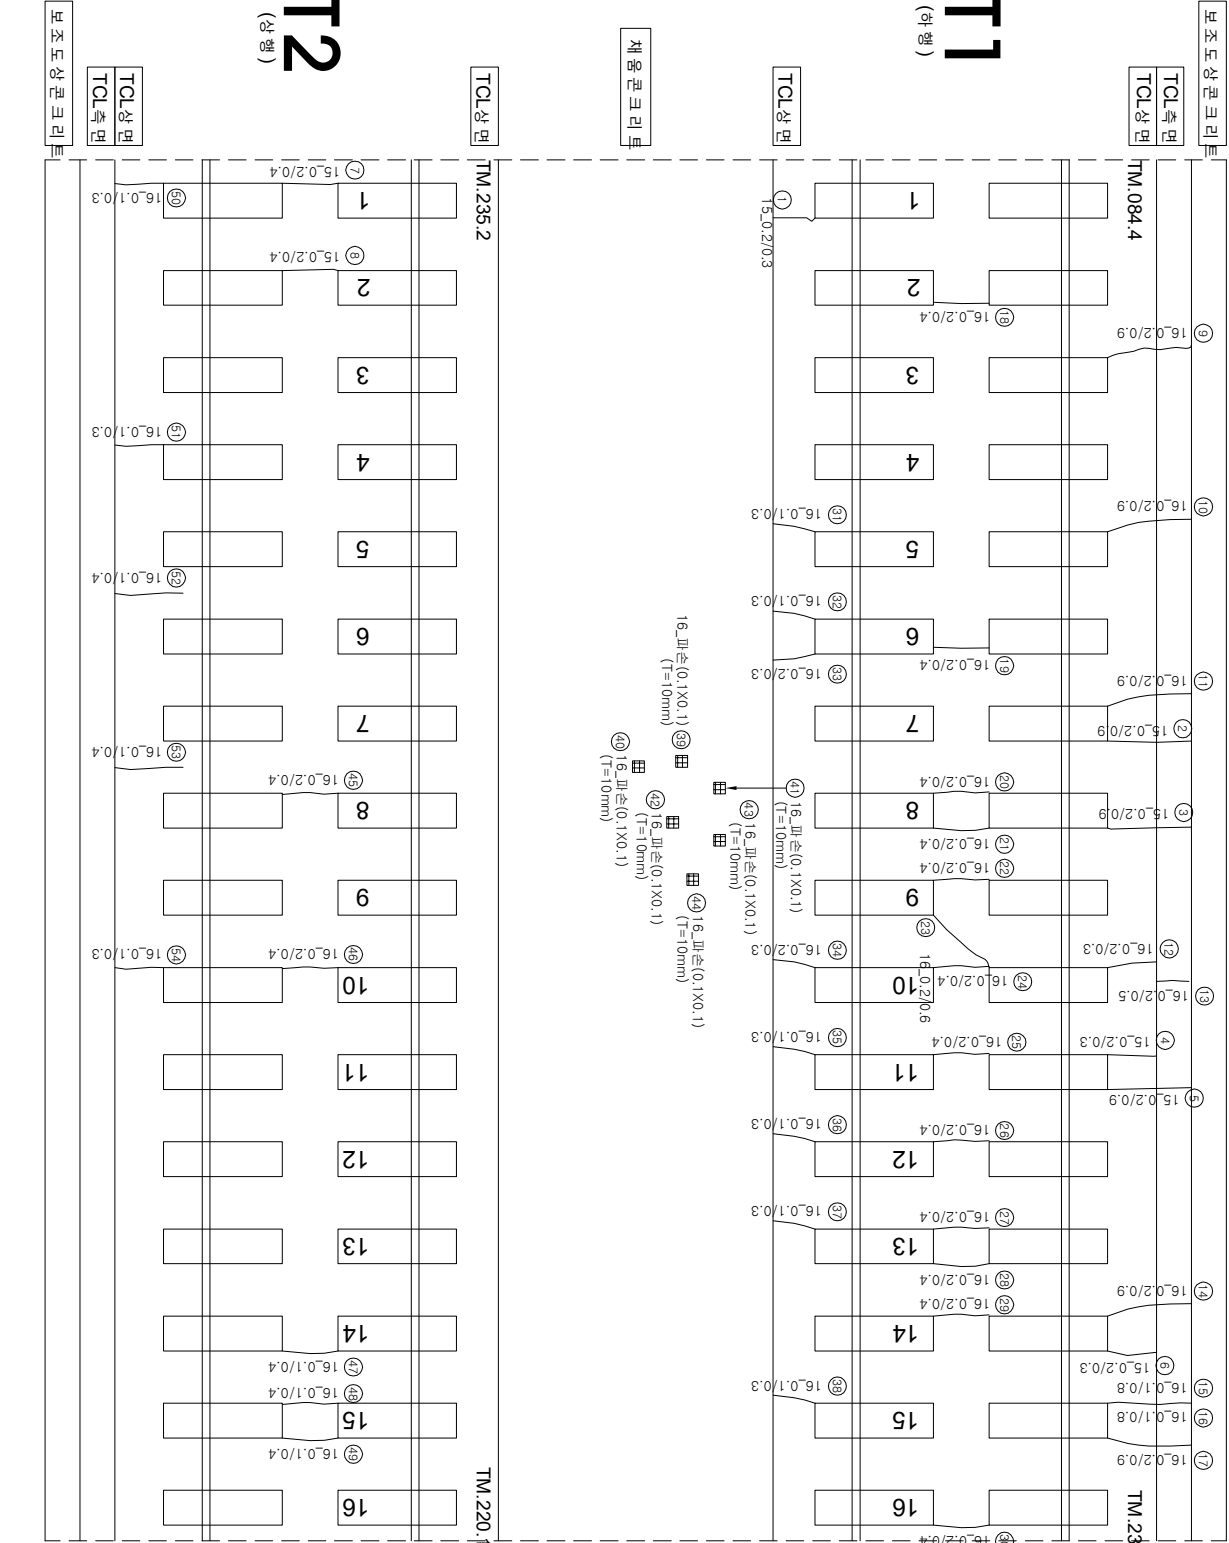

연번	순상	폭	연장	비고	연번	순상	폭	연장	비고
1	균열 0.2	mm	0.30	m	56				
2	균열 0.2	mm	0.30	m	57				
3	균열 0.2	mm	0.30	m	58				
4	균열 0.2	mm	0.30	m	59				
5	균열 0.2	mm	0.30	m	60				
6	균열 0.2	mm	0.30	m	61				
7	균열 0.2	mm	0.40	m	62				
8	균열 0.2	mm	0.40	m	63				
9	균열 0.2	mm	0.30	m	64				
10	균열 0.2	mm	0.30	m	65				
11	균열 0.2	mm	0.30	m	66				
12	균열 0.2	mm	0.30	m	67				
13	균열 0.2	mm	0.50	m	68				
14	균열 0.2	mm	0.30	m	69				
15	균열 0.1	mm	0.30	m	70				
16	균열 0.1	mm	0.30	m	71				
17	균열 0.2	mm	0.30	m	72				
18	균열 0.2	mm	0.40	m	73				
19	균열 0.2	mm	0.40	m	74				
20	균열 0.2	mm	0.40	m	75				
21	균열 0.2	mm	0.40	m	76				
22	균열 0.2	mm	0.40	m	77				
23	균열 0.2	mm	0.60	m	78				
24	균열 0.2	mm	0.40	m	79				
25	균열 0.2	mm	0.40	m	80				
26	균열 0.2	mm	0.40	m	81				
27	균열 0.2	mm	0.40	m	82				
28	균열 0.2	mm	0.40	m	83				
29	균열 0.2	mm	0.40	m	84				
30	균열 0.2	mm	0.40	m	85				
31	균열 0.1	mm	0.30	m	86				
32	균열 0.1	mm	0.30	m	87				
33	균열 0.2	mm	0.30	m	88				
34	균열 0.2	mm	0.30	m	89				
35	균열 0.1	mm	0.30	m	90				
36	균열 0.1	mm	0.30	m	91				
37	균열 0.1	mm	0.30	m	92				
38	균열 0.1	mm	0.30	m	93				
39	파손 0.1	m	0.10	m	94				
40	파손 0.1	m	0.10	m	95				
41	파손 0.1	m	0.10	m	96				
42	파손 0.1	m	0.10	m	97				
43	파손 0.1	m	0.10	m	98				
44	파손 0.1	m	0.10	m	99				
45	균열 0.2	mm	0.40	m	100				
46	균열 0.2	mm	0.40	m	101				
47	균열 0.1	mm	0.40	m	102				
48	균열 0.1	mm	0.40	m	103				
49	균열 0.1	mm	0.40	m	104				
50	균열 0.1	mm	0.30	m	105				
51	균열 0.1	mm	0.30	m	106				
52	균열 0.1	mm	0.40	m	107				
53	균열 0.1	mm	0.40	m	108				
54	균열 0.1	mm	0.40	m	109				
55					110				