


호남고속선 갈산터널_113(10.200~10.210km, S113)

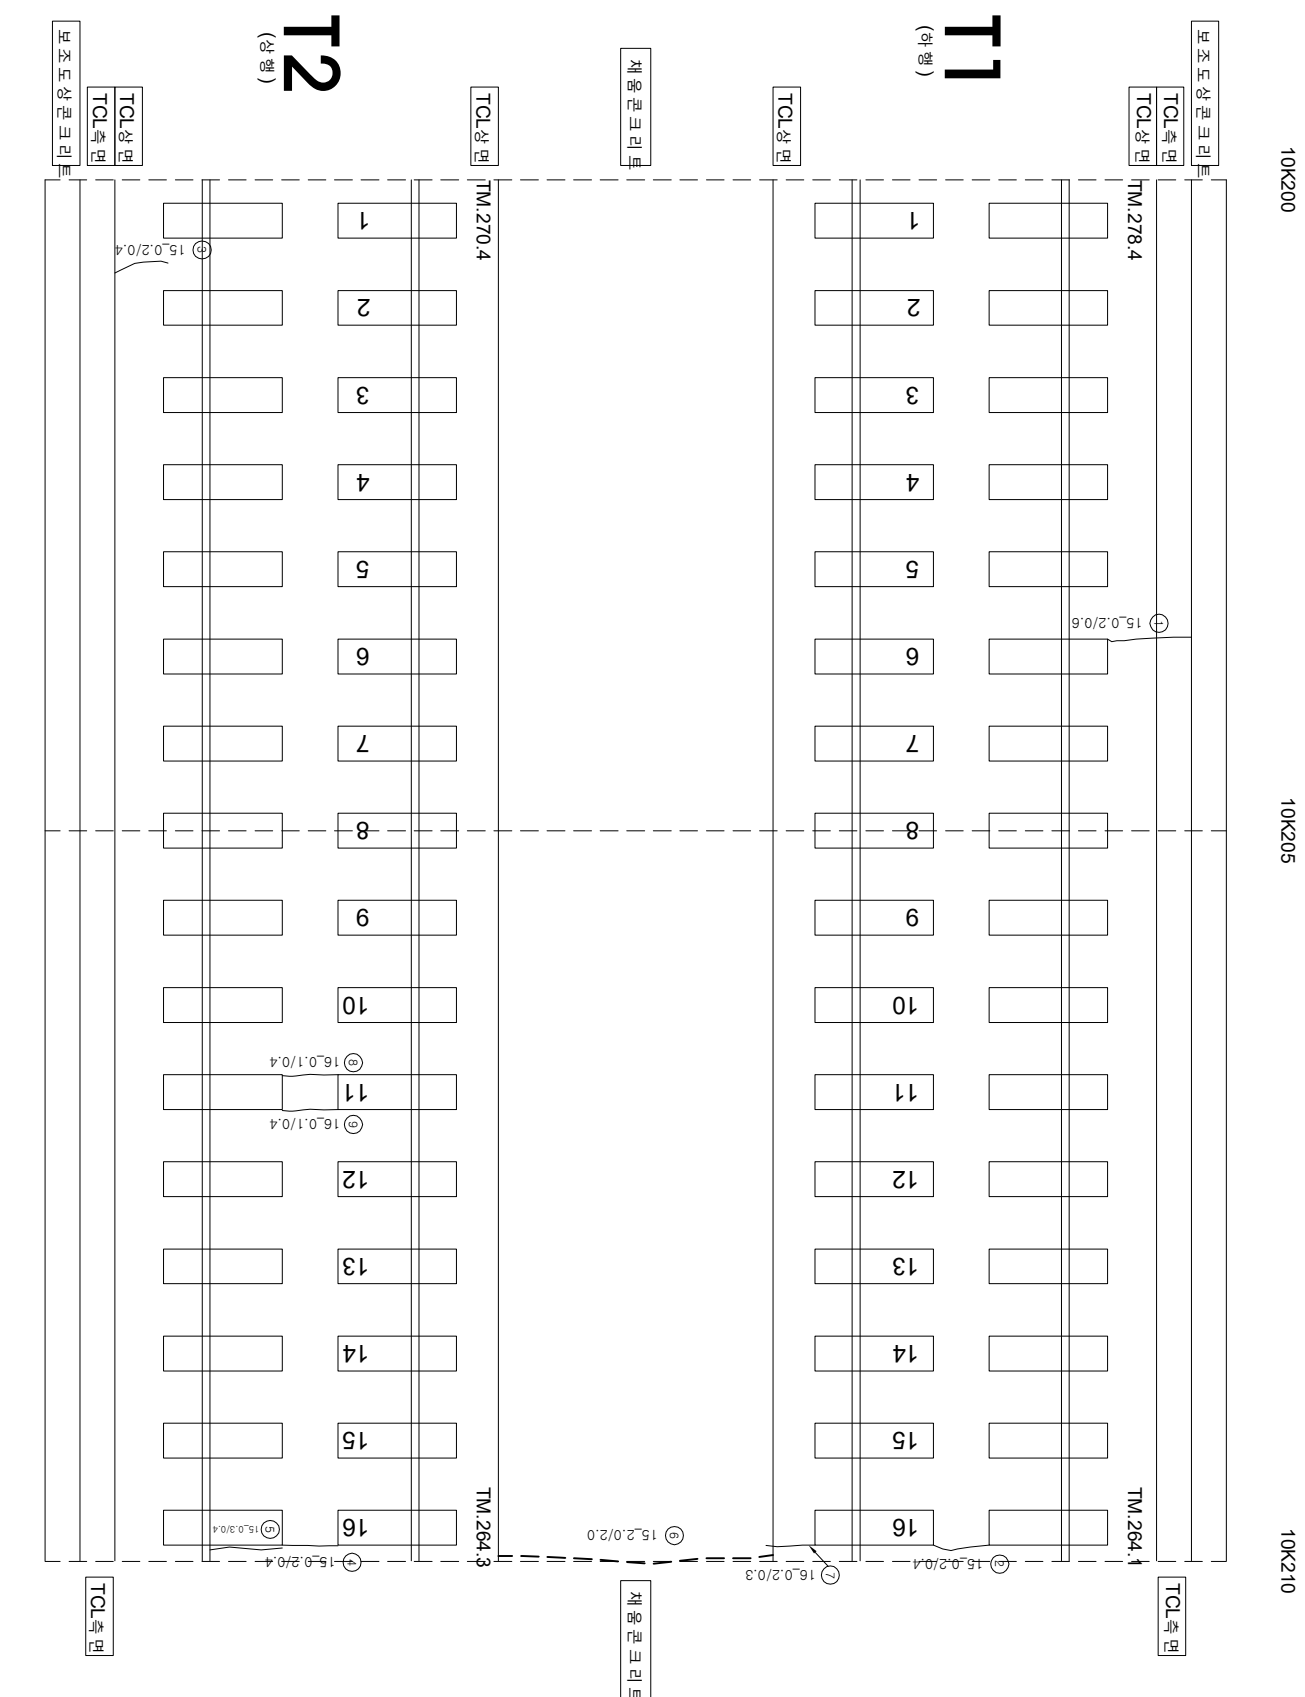

연번	순상	폭	영장	비고	연번	순상	폭	영장	비고
1	균열	0.2 mm	0.60 m		56				
2	균열	0.2 mm	0.40 m		57				
3	균열	0.2 mm	0.40 m		58				
4	균열	0.2 mm	0.40 m		59				
5	강재부 균열	0.3 mm	0.40 m		60				
6	균열	2.0 mm	2.00 m		61				
7	균열	0.2 mm	0.30 m		62				
8	균열	0.1 mm	0.40 m		63				
9	균열	0.1 mm	0.40 m		64				
10					65				
11					66				
12					67				
55					110				

[illegible]