


호남고속선 갈산터널_134(10.400~10.410km, S134)

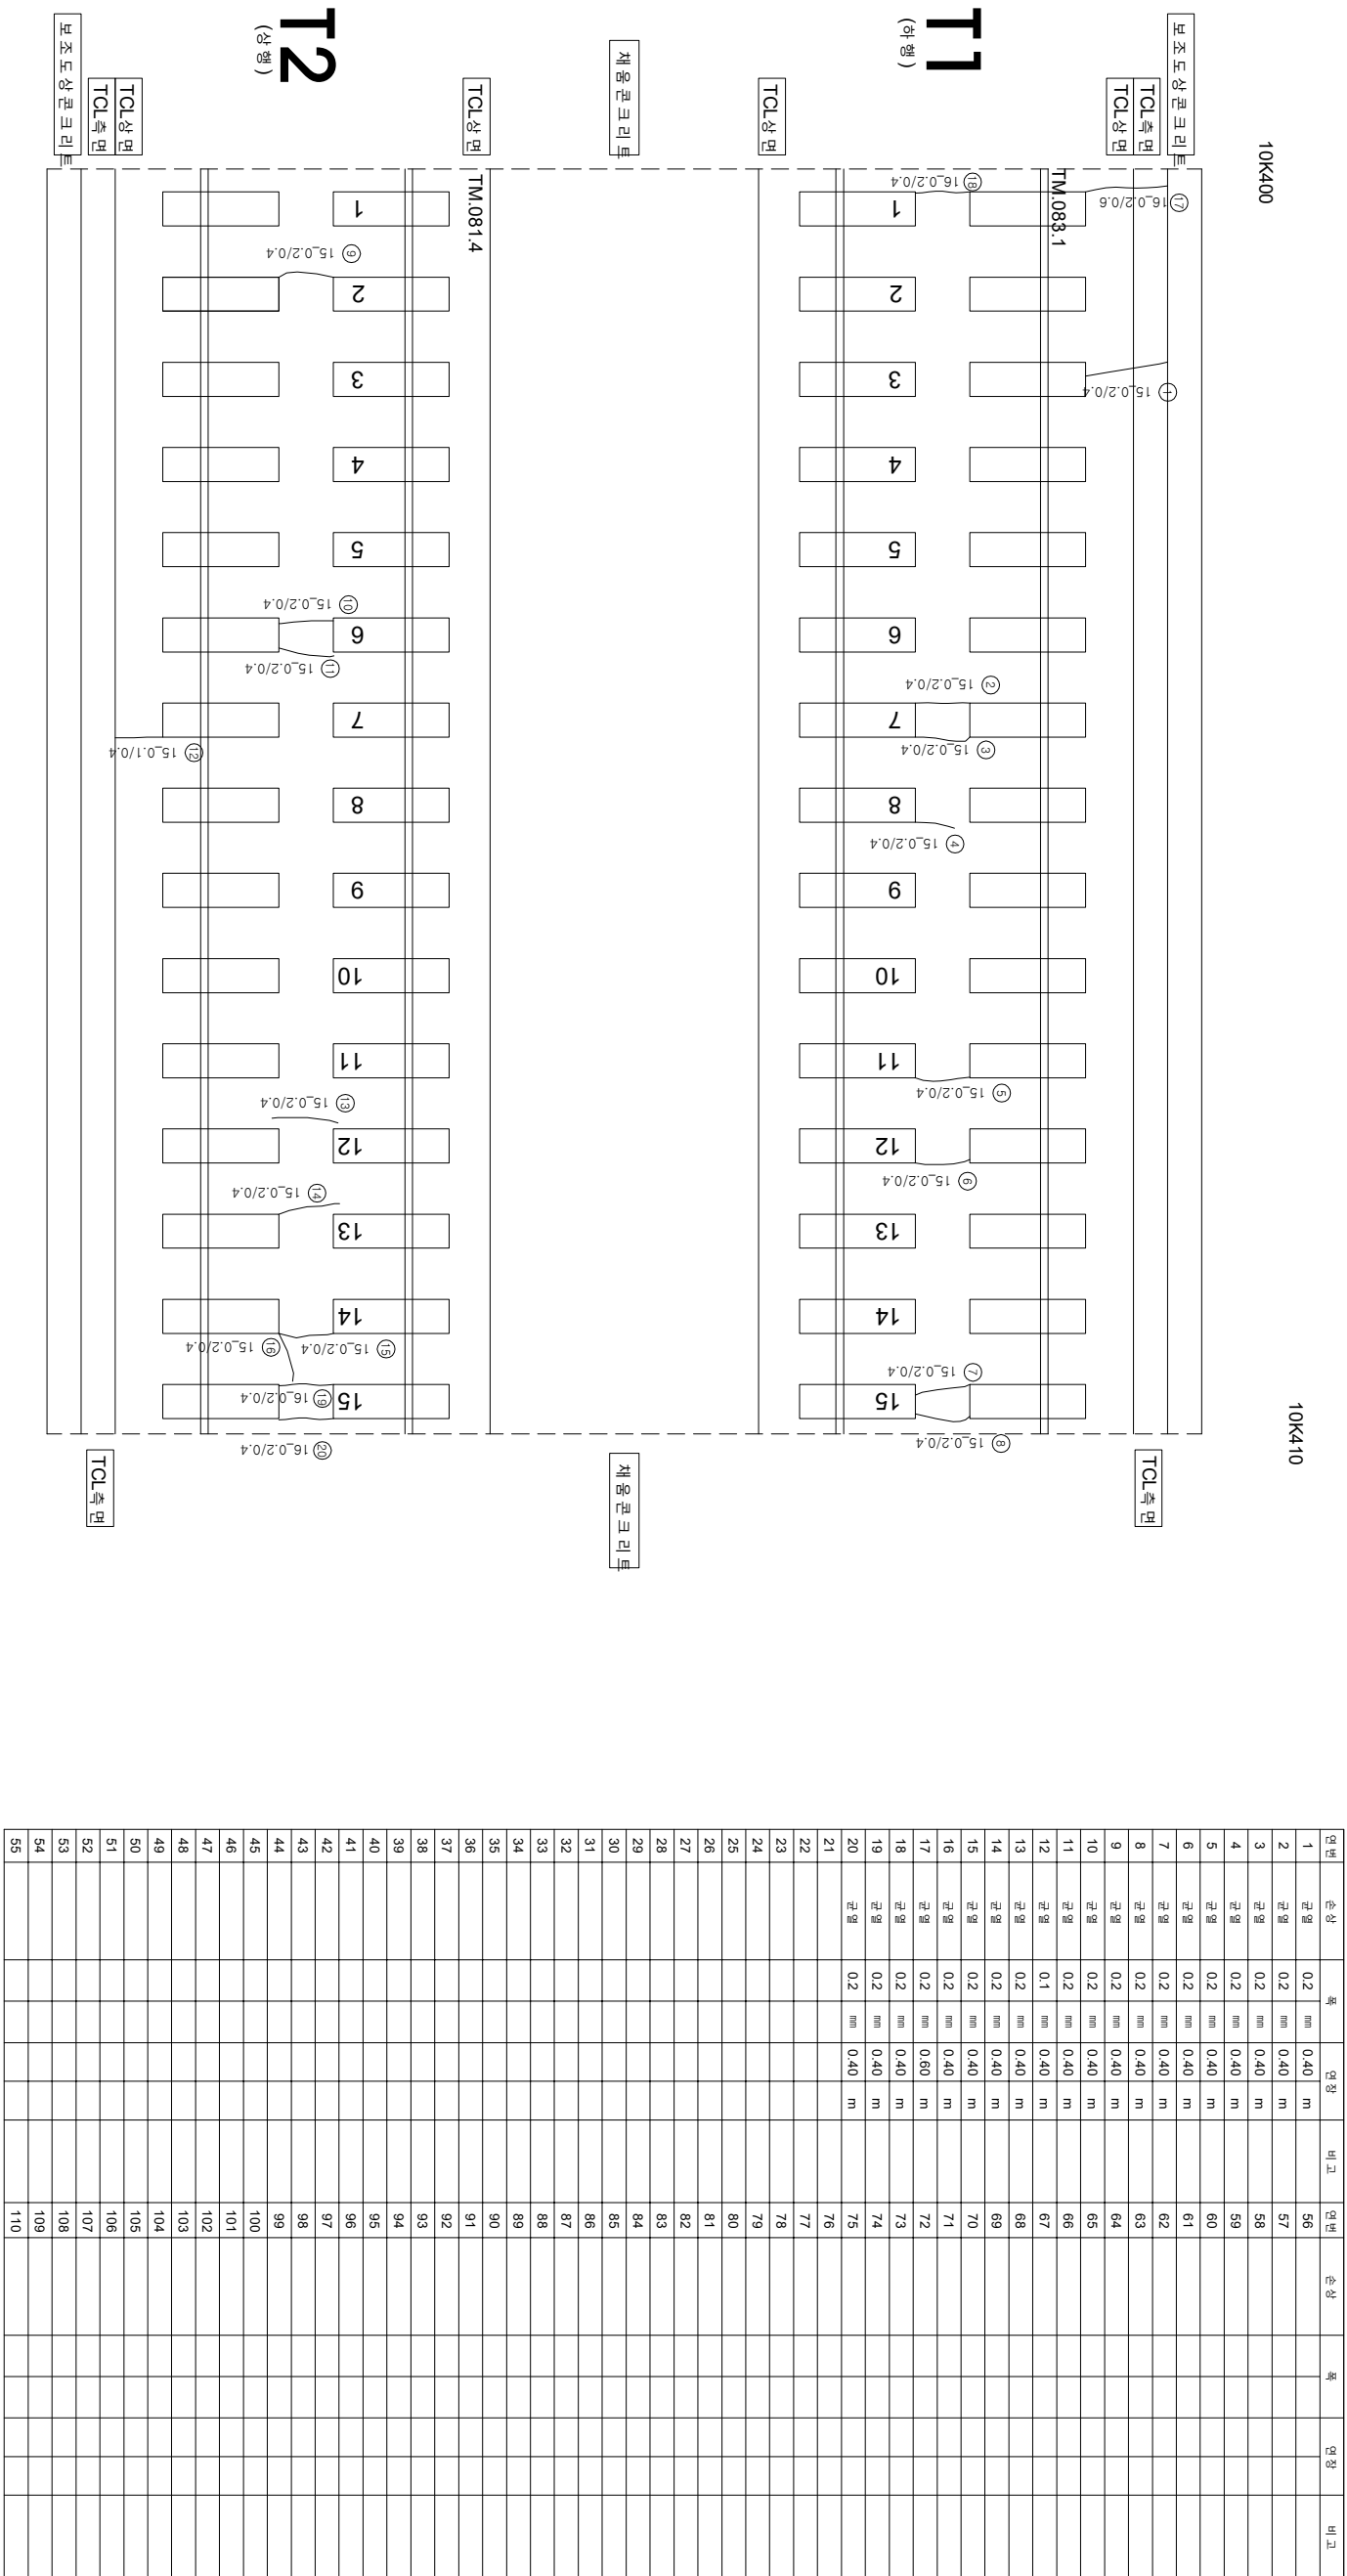

연번	순상	폭	연장	비고	연번	순상	폭	연장	비고
1	균열	0.2 mm	0.40 m		56				
2	균열	0.2 mm	0.40 m		57				
3	균열	0.2 mm	0.40 m		58				
4	균열	0.2 mm	0.40 m		59				
5	균열	0.2 mm	0.40 m		60				
6	균열	0.2 mm	0.40 m		61				
7	균열	0.2 mm	0.40 m		62				
8	균열	0.2 mm	0.40 m		63				
9	균열	0.2 mm	0.40 m		64				
10	균열	0.2 mm	0.40 m		65				
11	균열	0.2 mm	0.40 m		66				
12	균열	0.1 mm	0.40 m		67				
13	균열	0.2 mm	0.40 m		68				
14	균열	0.2 mm	0.40 m		69				
15	균열	0.2 mm	0.40 m		70				
16	균열	0.2 mm	0.40 m		71				
17	균열	0.2 mm	0.60 m		72				
18	균열	0.2 mm	0.40 m		73				
19	균열	0.2 mm	0.40 m		74				
20	균열	0.2 mm	0.40 m		75				
21					76				
22					77				
23					78				
55					110				