


호남고속선 갈산터널\_178(10.831~10.841km, S178)

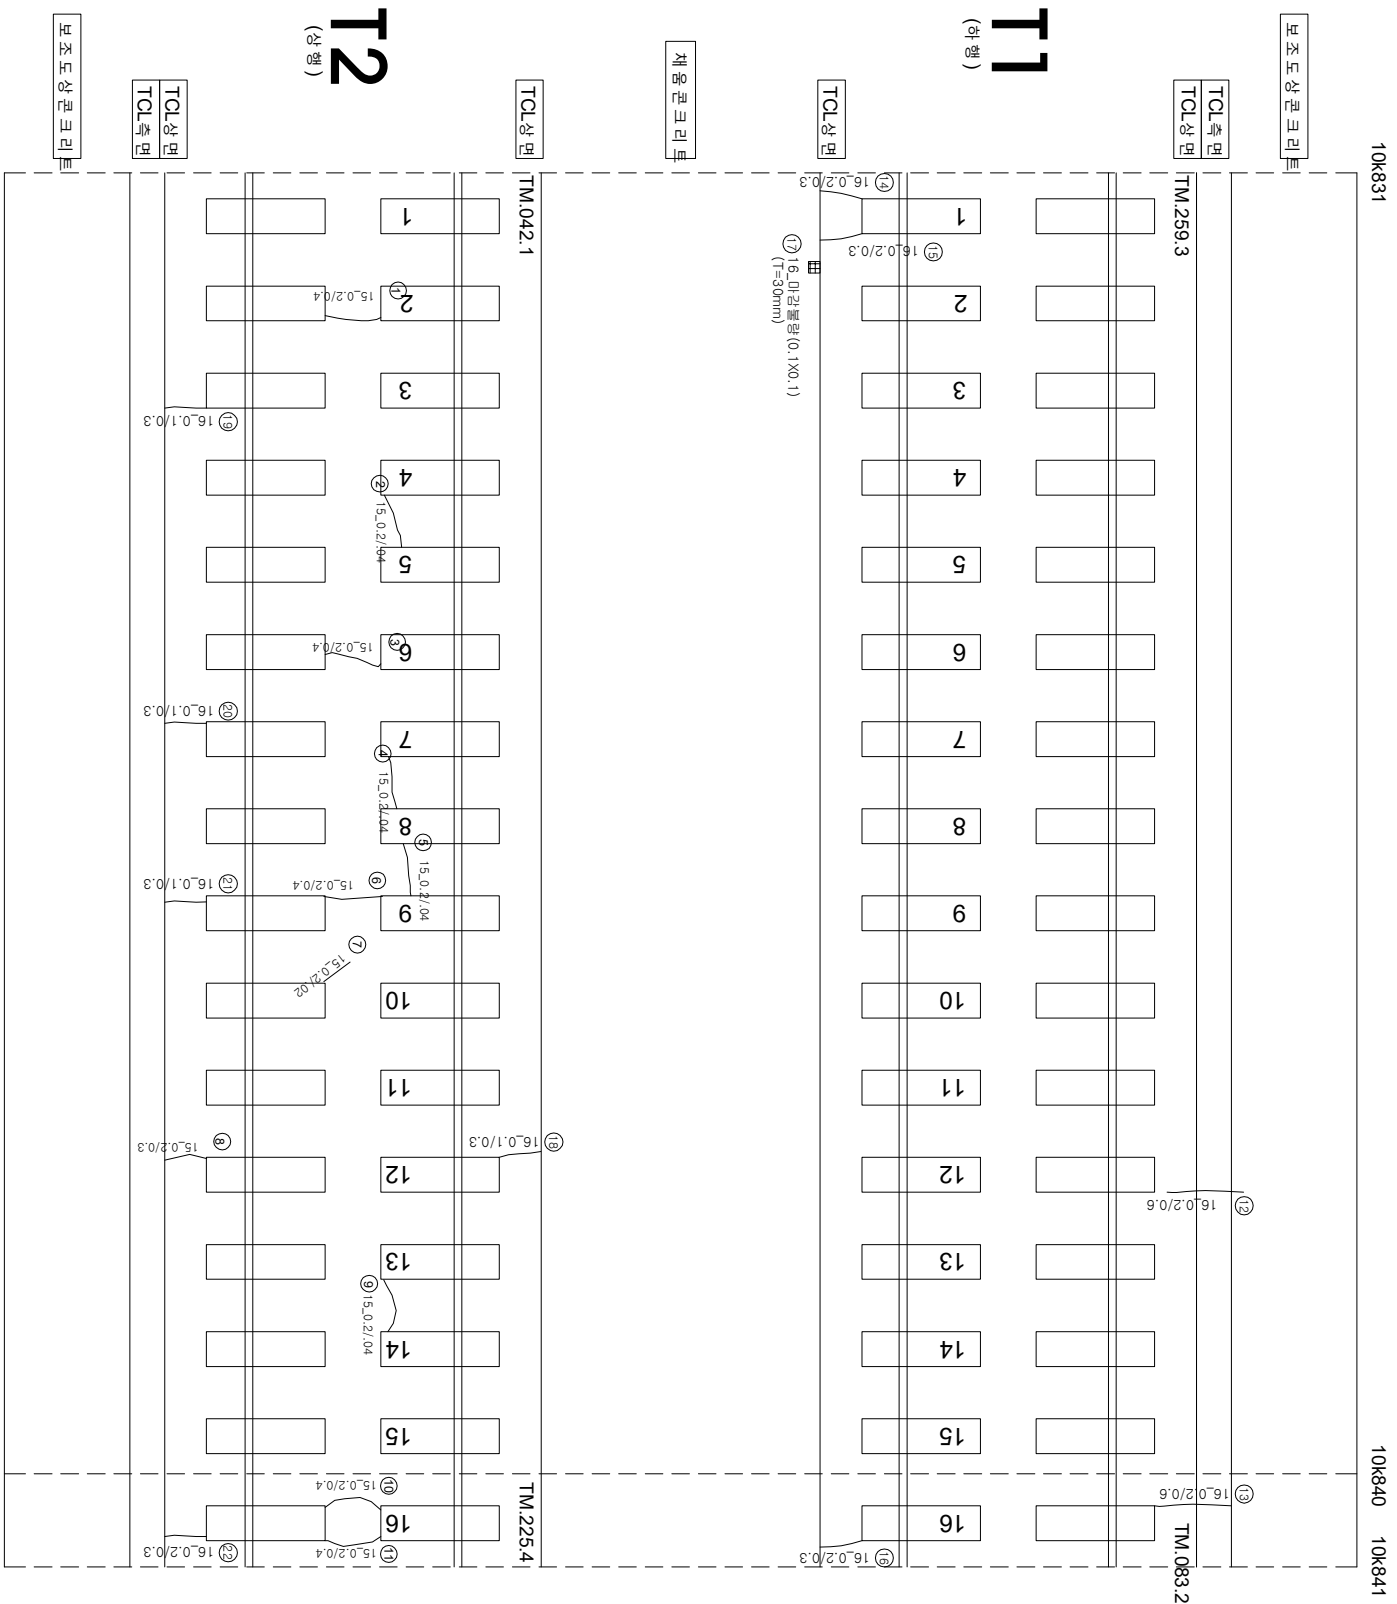

| 연번 | 순상   | 폭      | 연장     | 비고 | 연번  | 순상 | 폭 | 연장 | 비고 |
|----|------|--------|--------|----|-----|----|---|----|----|
| 1  | 균열   | 0.2 mm | 0.40 m |    | 56  |    |   |    |    |
| 2  | 균열   | 0.2 mm | 0.40 m |    | 57  |    |   |    |    |
| 3  | 균열   | 0.2 mm | 0.40 m |    | 58  |    |   |    |    |
| 4  | 균열   | 0.2 mm | 0.40 m |    | 59  |    |   |    |    |
| 5  | 균열   | 0.2 mm | 0.40 m |    | 60  |    |   |    |    |
| 6  | 균열   | 0.2 mm | 0.40 m |    | 61  |    |   |    |    |
| 7  | 균열   | 0.2 mm | 0.40 m |    | 62  |    |   |    |    |
| 8  | 균열   | 0.2 mm | 0.30 m |    | 63  |    |   |    |    |
| 9  | 균열   | 0.2 mm | 0.40 m |    | 64  |    |   |    |    |
| 10 | 균열   | 0.2 mm | 0.40 m |    | 65  |    |   |    |    |
| 11 | 균열   | 0.2 mm | 0.40 m |    | 66  |    |   |    |    |
| 12 | 균열   | 0.2 mm | 0.60 m |    | 67  |    |   |    |    |
| 13 | 균열   | 0.2 mm | 0.60 m |    | 68  |    |   |    |    |
| 14 | 균열   | 0.2 mm | 0.30 m |    | 69  |    |   |    |    |
| 15 | 균열   | 0.2 mm | 0.30 m |    | 70  |    |   |    |    |
| 16 | 균열   | 0.2 mm | 0.30 m |    | 71  |    |   |    |    |
| 17 | 막강보상 | 0.1 m  | 0.10 m |    | 72  |    |   |    |    |
| 18 | 균열   | 0.1 mm | 0.30 m |    | 73  |    |   |    |    |
| 19 | 균열   | 0.1 mm | 0.30 m |    | 74  |    |   |    |    |
| 20 | 균열   | 0.1 mm | 0.30 m |    | 75  |    |   |    |    |
| 21 | 균열   | 0.1 mm | 0.30 m |    | 76  |    |   |    |    |
| 22 | 균열   | 0.2 mm | 0.30 m |    | 77  |    |   |    |    |
| 23 |      |        |        |    | 78  |    |   |    |    |
| 24 |      |        |        |    | 79  |    |   |    |    |
| 25 |      |        |        |    | 80  |    |   |    |    |
| 26 |      |        |        |    | 81  |    |   |    |    |
| 27 |      |        |        |    | 82  |    |   |    |    |
| 28 |      |        |        |    | 83  |    |   |    |    |
| 29 |      |        |        |    | 84  |    |   |    |    |
| 30 |      |        |        |    | 85  |    |   |    |    |
| 31 |      |        |        |    | 86  |    |   |    |    |
| 32 |      |        |        |    | 87  |    |   |    |    |
| 33 |      |        |        |    | 88  |    |   |    |    |
| 34 |      |        |        |    | 89  |    |   |    |    |
| 35 |      |        |        |    | 90  |    |   |    |    |
| 36 |      |        |        |    | 91  |    |   |    |    |
| 37 |      |        |        |    | 92  |    |   |    |    |
| 38 |      |        |        |    | 93  |    |   |    |    |
| 39 |      |        |        |    | 94  |    |   |    |    |
| 40 |      |        |        |    | 95  |    |   |    |    |
| 41 |      |        |        |    | 96  |    |   |    |    |
| 42 |      |        |        |    | 97  |    |   |    |    |
| 43 |      |        |        |    | 98  |    |   |    |    |
| 44 |      |        |        |    | 99  |    |   |    |    |
| 45 |      |        |        |    | 100 |    |   |    |    |
| 46 |      |        |        |    | 101 |    |   |    |    |
| 47 |      |        |        |    | 102 |    |   |    |    |
| 48 |      |        |        |    | 103 |    |   |    |    |
| 49 |      |        |        |    | 104 |    |   |    |    |
| 50 |      |        |        |    | 105 |    |   |    |    |
| 51 |      |        |        |    | 106 |    |   |    |    |
| 52 |      |        |        |    | 107 |    |   |    |    |
| 53 |      |        |        |    | 108 |    |   |    |    |
| 54 |      |        |        |    | 109 |    |   |    |    |
| 55 |      |        |        |    | 110 |    |   |    |    |