


호남고속선 갈산터널_212(11.171~11.181km, S212)

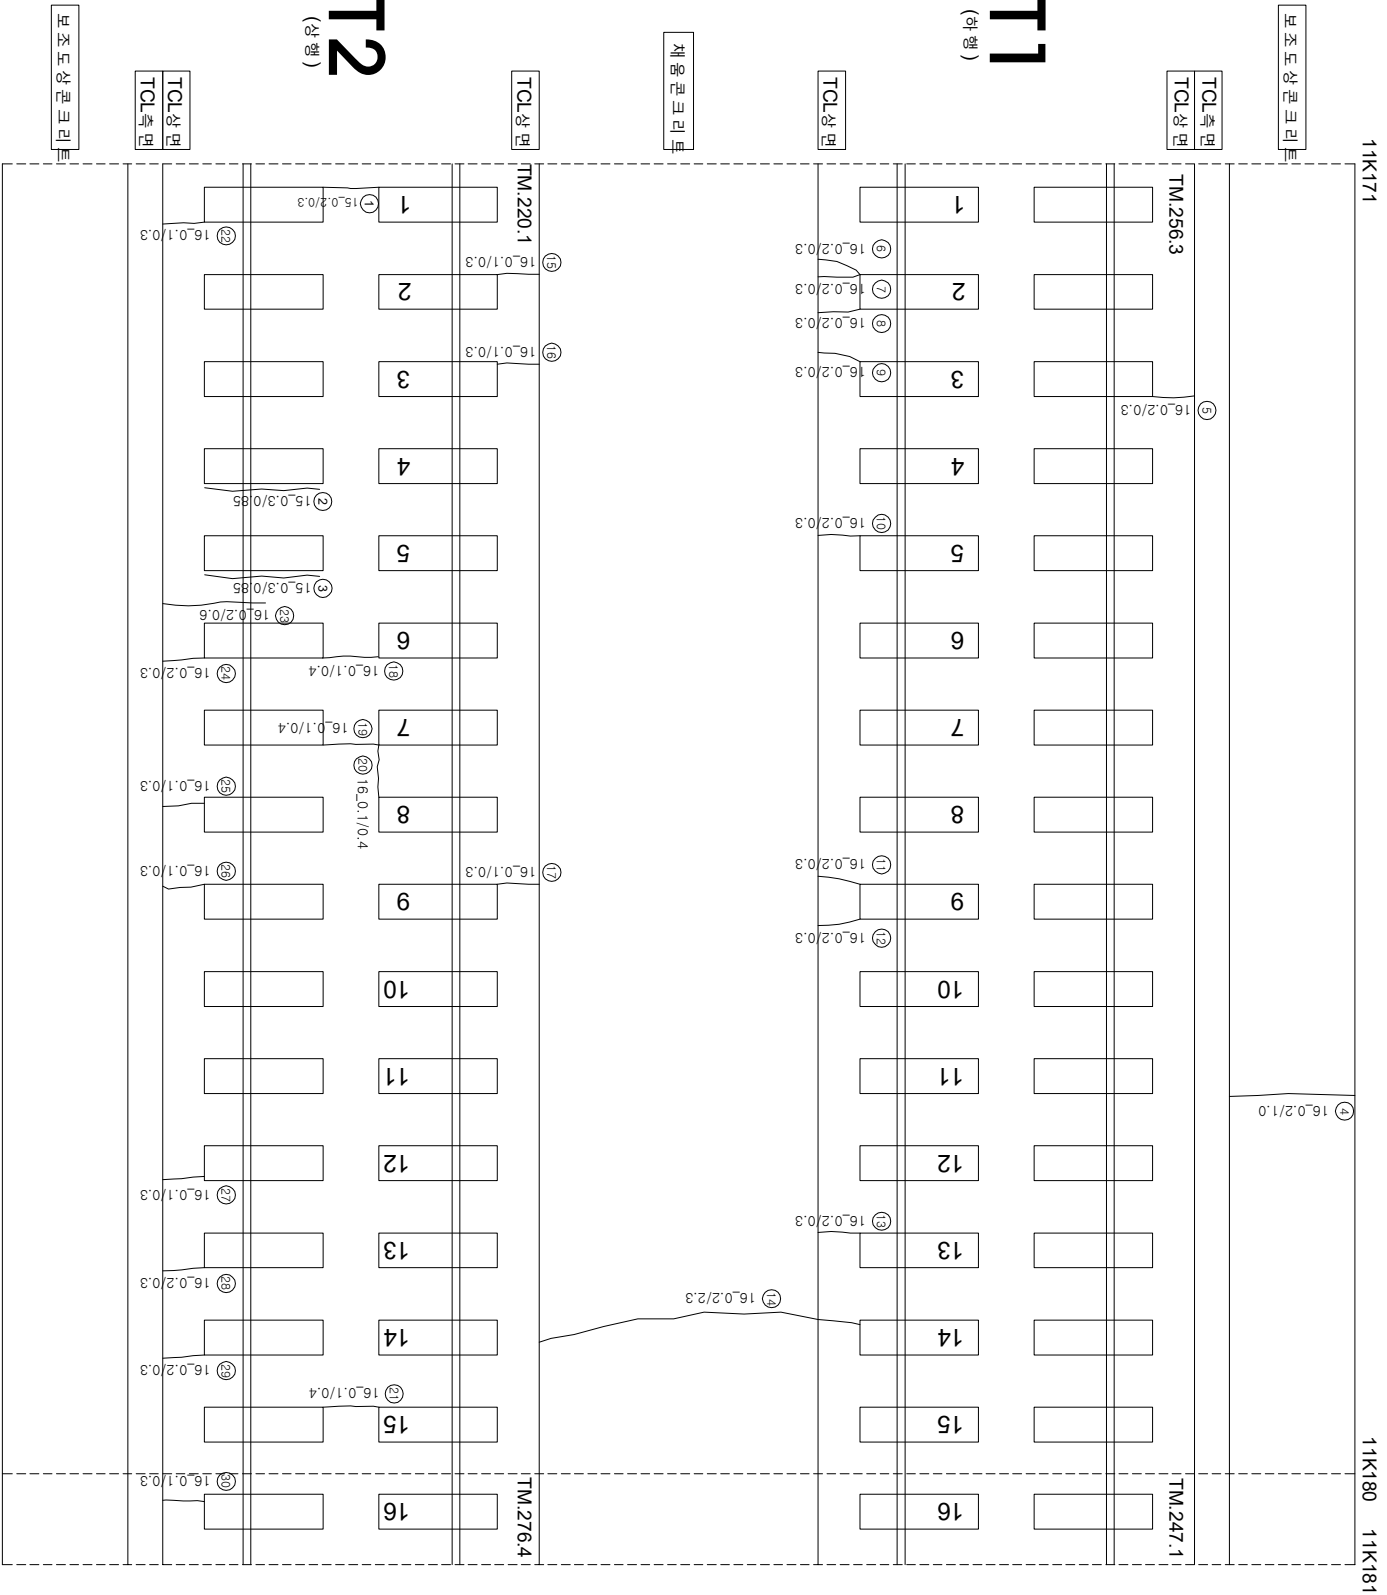

연번	순상	폭	연장	비고	연번	순상	폭	연장	비고
1	균열 0.2	mm	0.30 m		56				
2	경계부 균열 0.3	mm	0.85 m		57				
3	경계부 균열 0.3	mm	0.85 m		58				
4	균열 0.2	mm	1.00 m		59				
5	균열 0.2	mm	0.30 m		60				
6	균열 0.2	mm	0.30 m		61				
7	균열 0.2	mm	0.30 m		62				
8	균열 0.2	mm	0.30 m		63				
9	균열 0.2	mm	0.30 m		64				
10	균열 0.2	mm	0.30 m		65				
11	균열 0.2	mm	0.30 m		66				
12	균열 0.2	mm	0.30 m		67				
13	균열 0.2	mm	0.30 m		68				
14	균열 0.2	mm	2.30 m		69				
15	균열 0.1	mm	0.30 m		70				
16	균열 0.1	mm	0.30 m		71				
17	균열 0.1	mm	0.40 m		72				
18	균열 0.1	mm	0.40 m		73				
19	균열 0.1	mm	0.40 m		74				
20	균열 0.1	mm	0.40 m		75				
21	균열 0.1	mm	0.40 m		76				
22	균열 0.1	mm	0.30 m		77				
23	균열 0.2	mm	0.60 m		78				
24	균열 0.2	mm	0.30 m		79				
25	균열 0.1	mm	0.30 m		80				
26	균열 0.1	mm	0.30 m		81				
27	균열 0.1	mm	0.30 m		82				
28	균열 0.2	mm	0.30 m		83				
29	균열 0.2	mm	0.30 m		84				
30					85				
31					86				
32					87				
33					88				
34					89				
35					90				
36					91				
37					92				
38					93				
39					94				
40					95				
41					96				
42					97				
43					98				
44					99				
45					100				
46					101				
47					102				
48					103				
49					104				
50					105				
51					106				
52					107				
53					108				
54					109				
55					110				