


호남고속선 갈산터널_236(11.401~11.411km, S236)

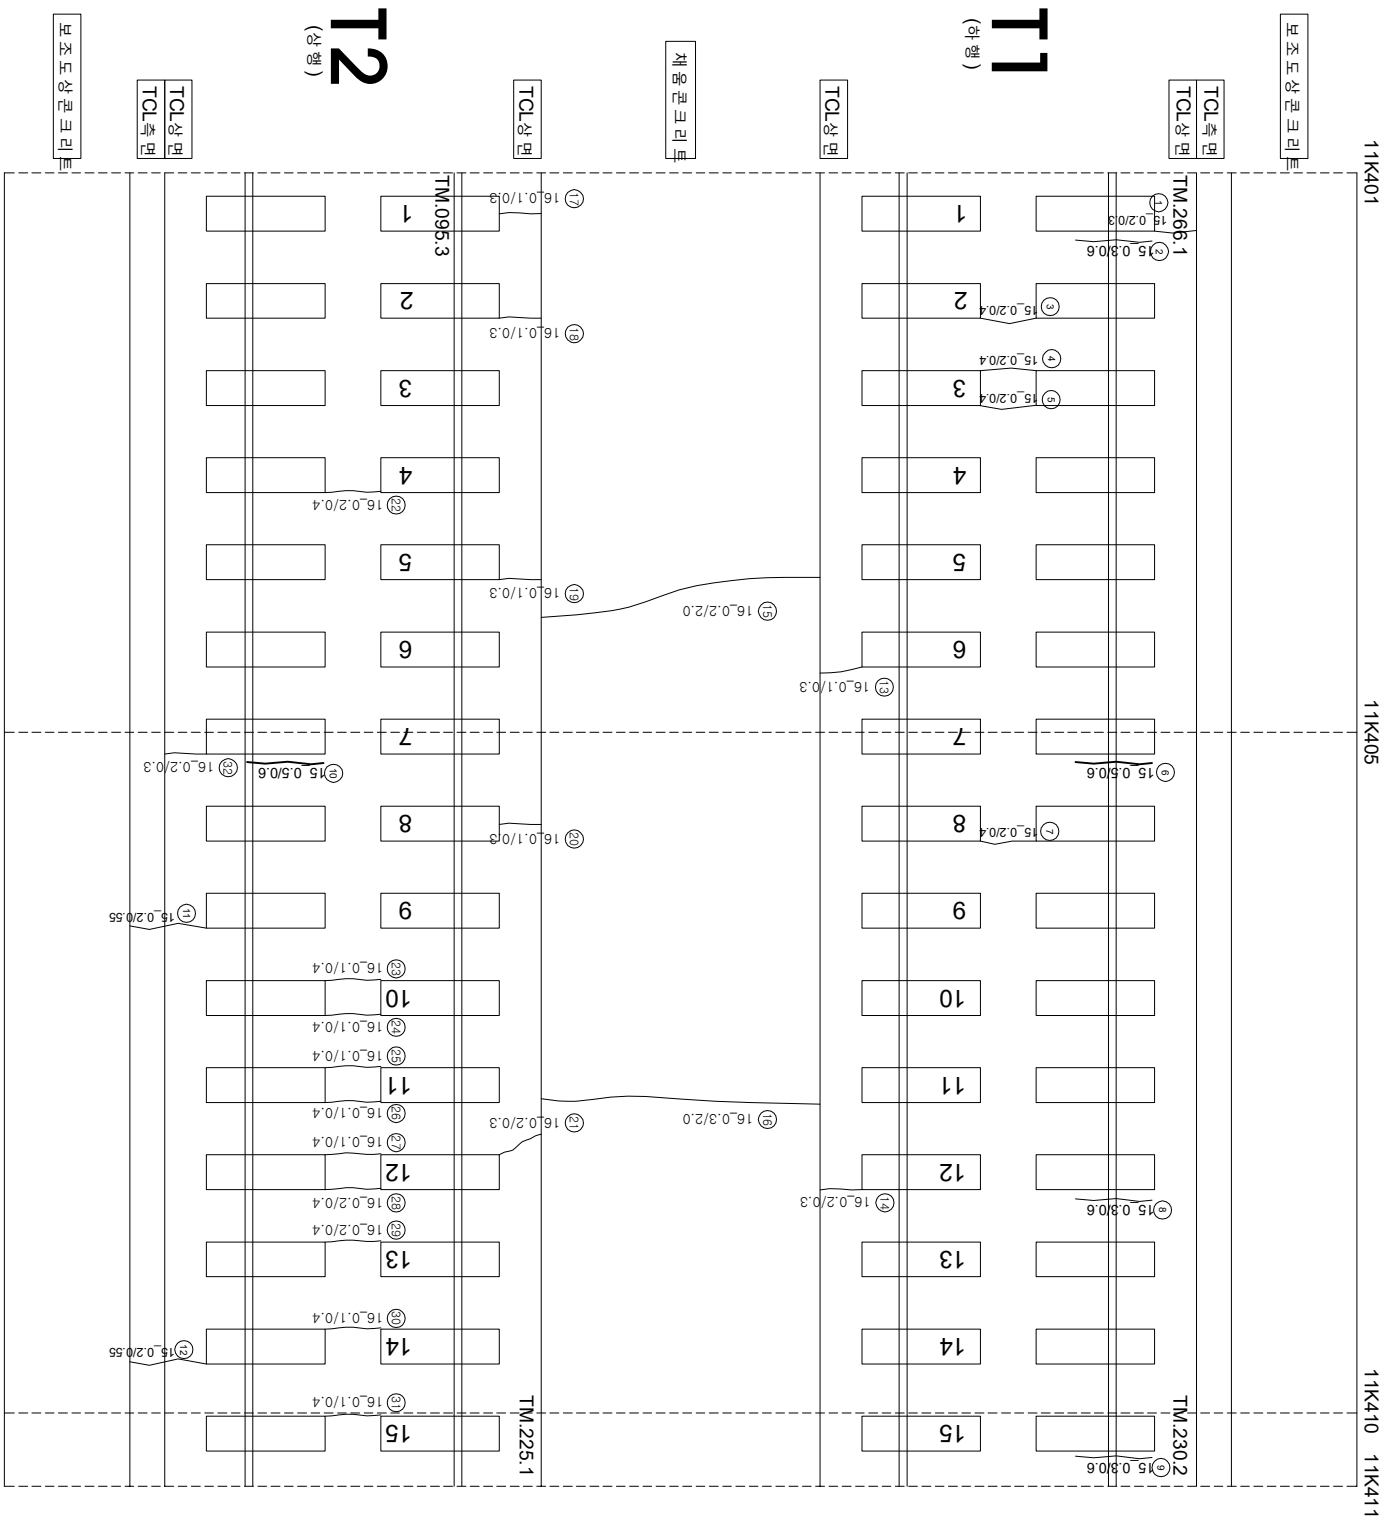

연번	순상	폭	연장	비고	연번	순상	폭	연장	비고
1	균열	0.2 mm	0.30 m	m	56				
2	경계부 균열	0.3 mm	0.60 m	m	57				
3	균열	0.2 mm	0.40 m	m	58				
4	균열	0.2 mm	0.40 m	m	59				
5	균열	0.2 mm	0.40 m	m	60				
6	경계부 균열	0.5 mm	0.60 m	m	61				
7	균열	0.2 mm	0.40 m	m	62				
8	경계부 균열	0.3 mm	0.60 m	m	63				
9	경계부 균열	0.3 mm	0.60 m	m	64				
10	균열	0.5 mm	0.60 m	m	65				
11	균열	0.2 mm	0.55 m	m	66				
12	균열	0.1 mm	0.55 m	m	67				
13	균열	0.2 mm	0.30 m	m	68				
14	균열	0.2 mm	0.30 m	m	69				
15	균열	0.2 mm	2.00 m	m	70				
16	균열	0.3 mm	2.00 m	m	71				
17	균열	0.1 mm	0.30 m	m	72				
18	균열	0.1 mm	0.30 m	m	73				
19	균열	0.1 mm	0.30 m	m	74				
20	균열	0.1 mm	0.30 m	m	75				
21	균열	0.1 mm	0.30 m	m	76				
22	균열	0.2 mm	0.40 m	m	77				
23	균열	0.1 mm	0.40 m	m	78				
24	균열	0.1 mm	0.40 m	m	79				
25	균열	0.1 mm	0.40 m	m	80				
26	균열	0.1 mm	0.40 m	m	81				
27	균열	0.1 mm	0.40 m	m	82				
28	균열	0.1 mm	0.40 m	m	83				
29	균열	0.1 mm	0.40 m	m	84				
30	균열	0.1 mm	0.40 m	m	85				
31	균열	0.1 mm	0.40 m	m	86				
32	균열	0.2 mm	0.30 m	m	87				
33					88				
34					89				
35					90				
36					91				
37					92				
38					93				
39					94				
40					95				
41					96				
42					97				
43					98				
44					99				
45					100				
46					101				
47					102				
48					103				
49					104				
50					105				
51					106				
52					107				
53					108				
54					109				
55					110				