


호남고속선 금강교_61(12K584~12K591km, S5-10)

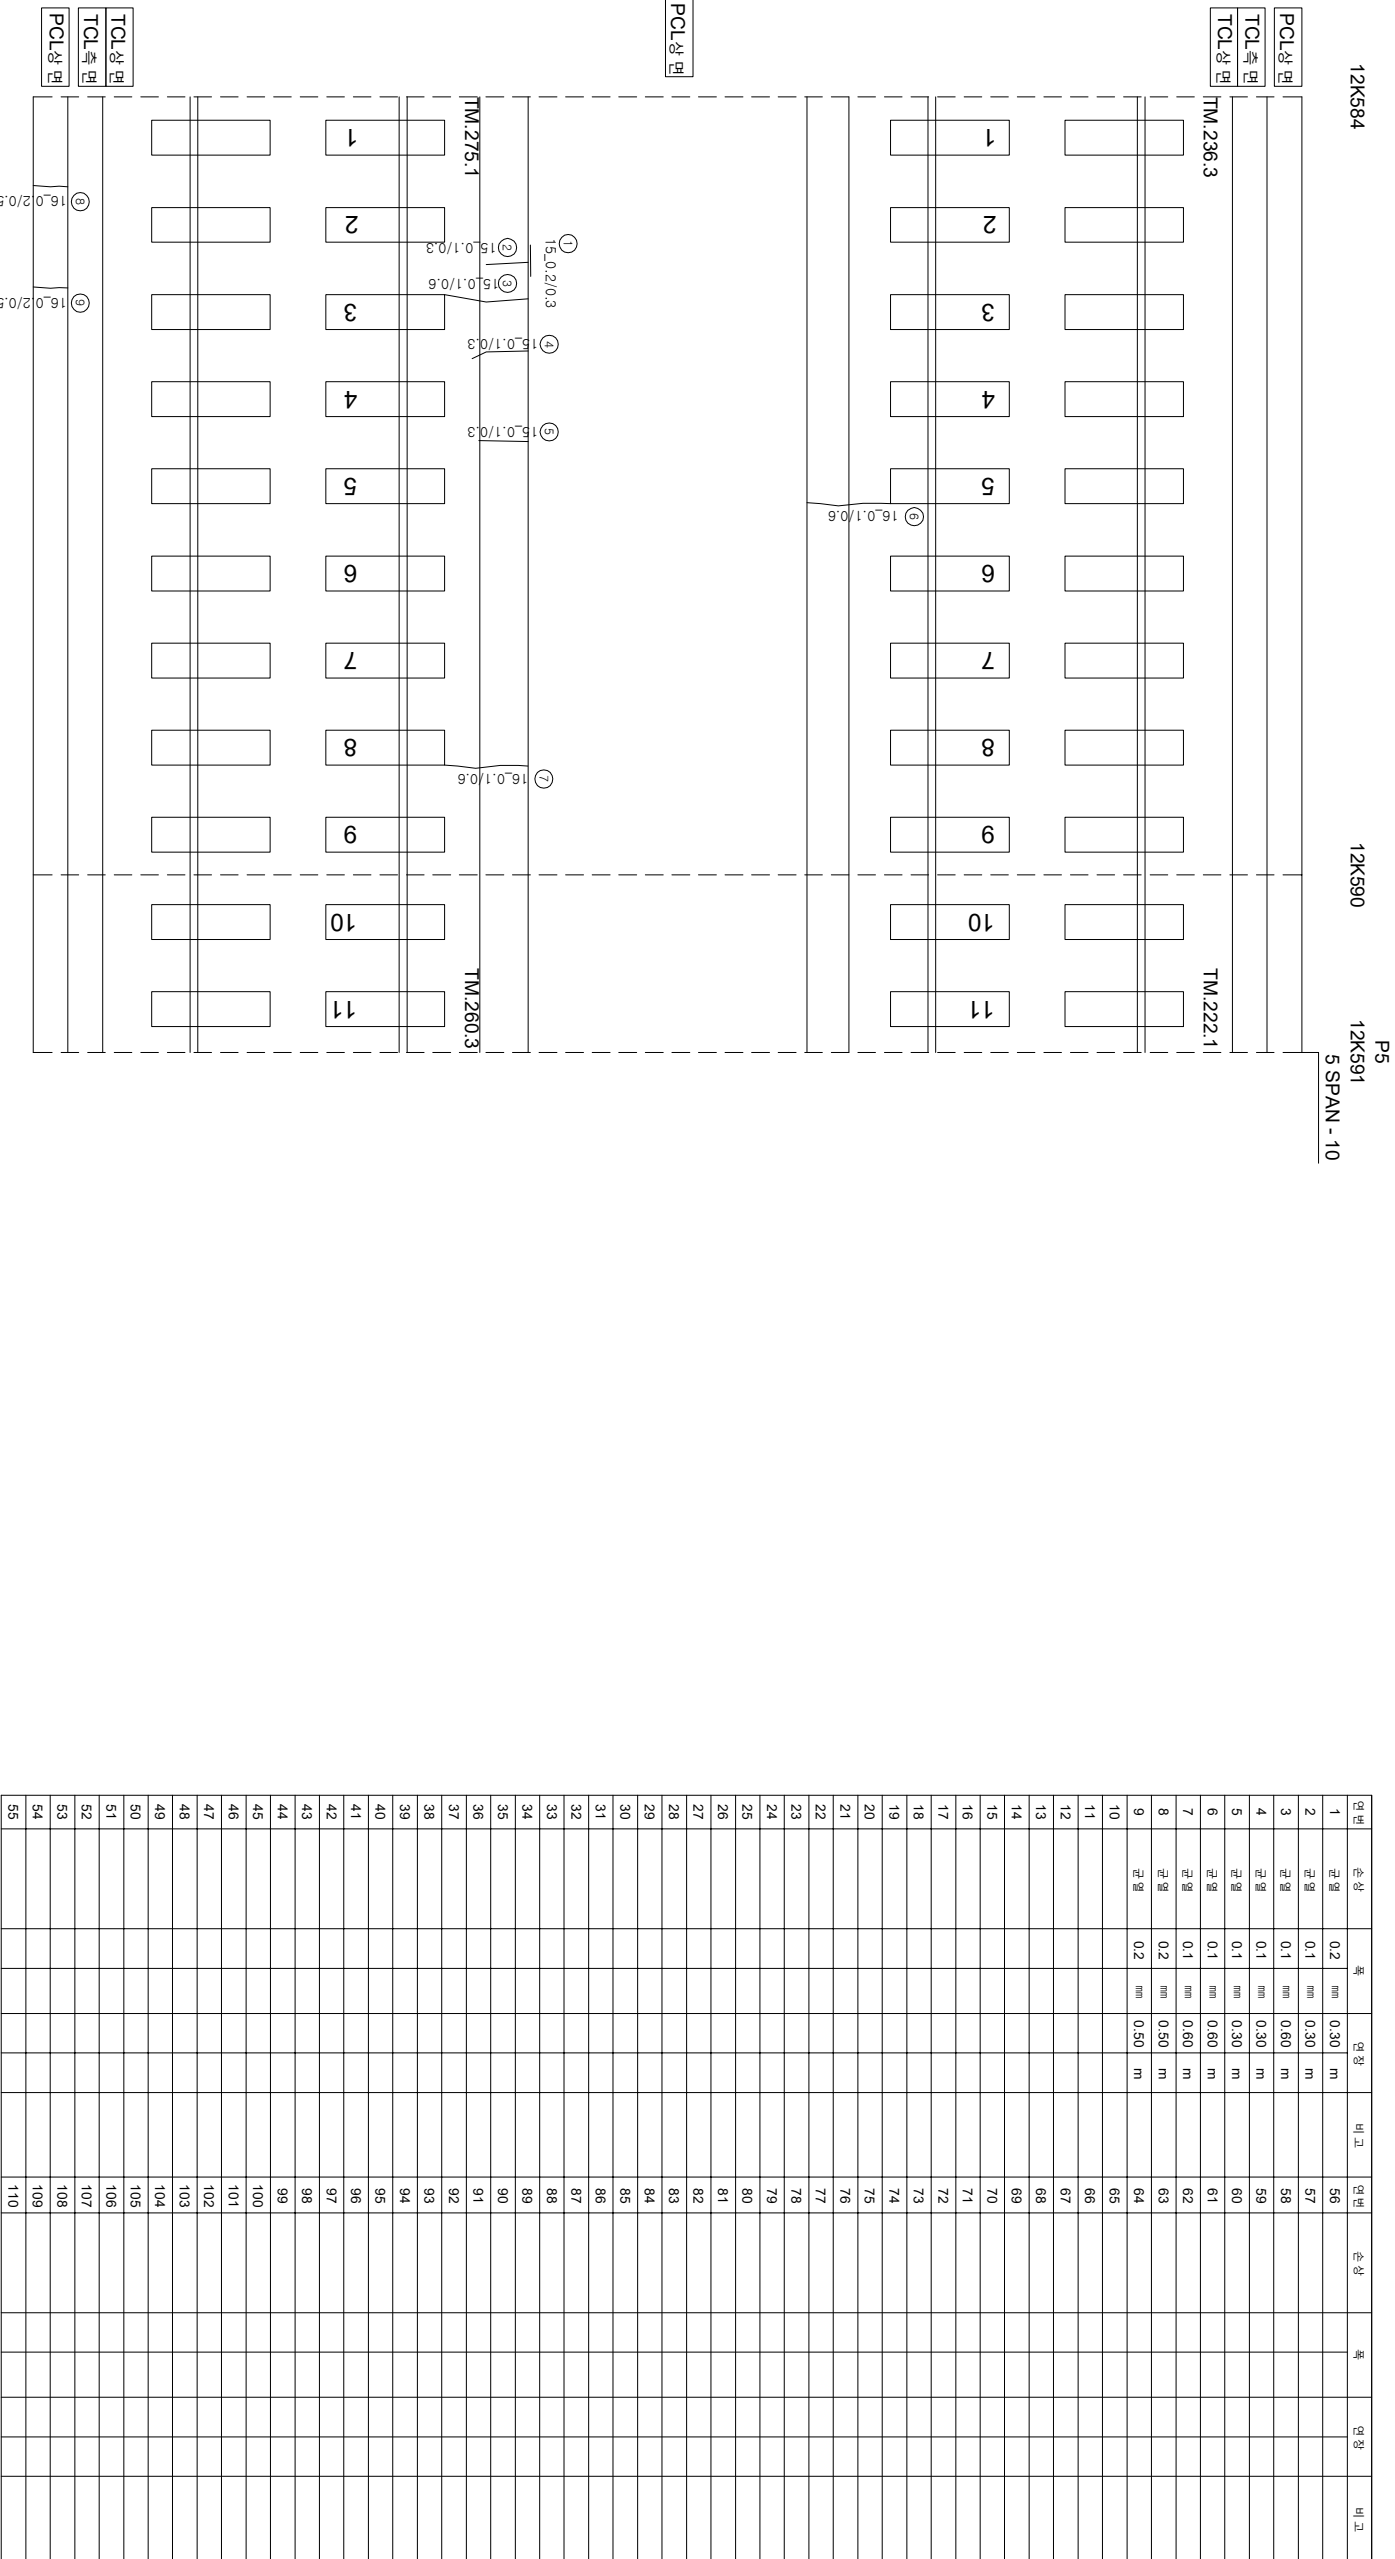

연번	순상	폭	연장	비고	연번	순상	폭	연장	비고
1	균열 0.2 mm	0.30 m		56					
2	균열 0.1 mm	0.30 m		57					
3	균열 0.1 mm	0.60 m		58					
4	균열 0.1 mm	0.30 m		59					
5	균열 0.1 mm	0.30 m		60					
6	균열 0.1 mm	0.60 m		61					
7	균열 0.1 mm	0.60 m		62					
8	균열 0.2 mm	0.50 m		63					
9	균열 0.2 mm	0.50 m		64					
10				65					
11				66					
12				67					
55				110					