


호남고속선 부용터널-142(14.250~14.260km, S140)

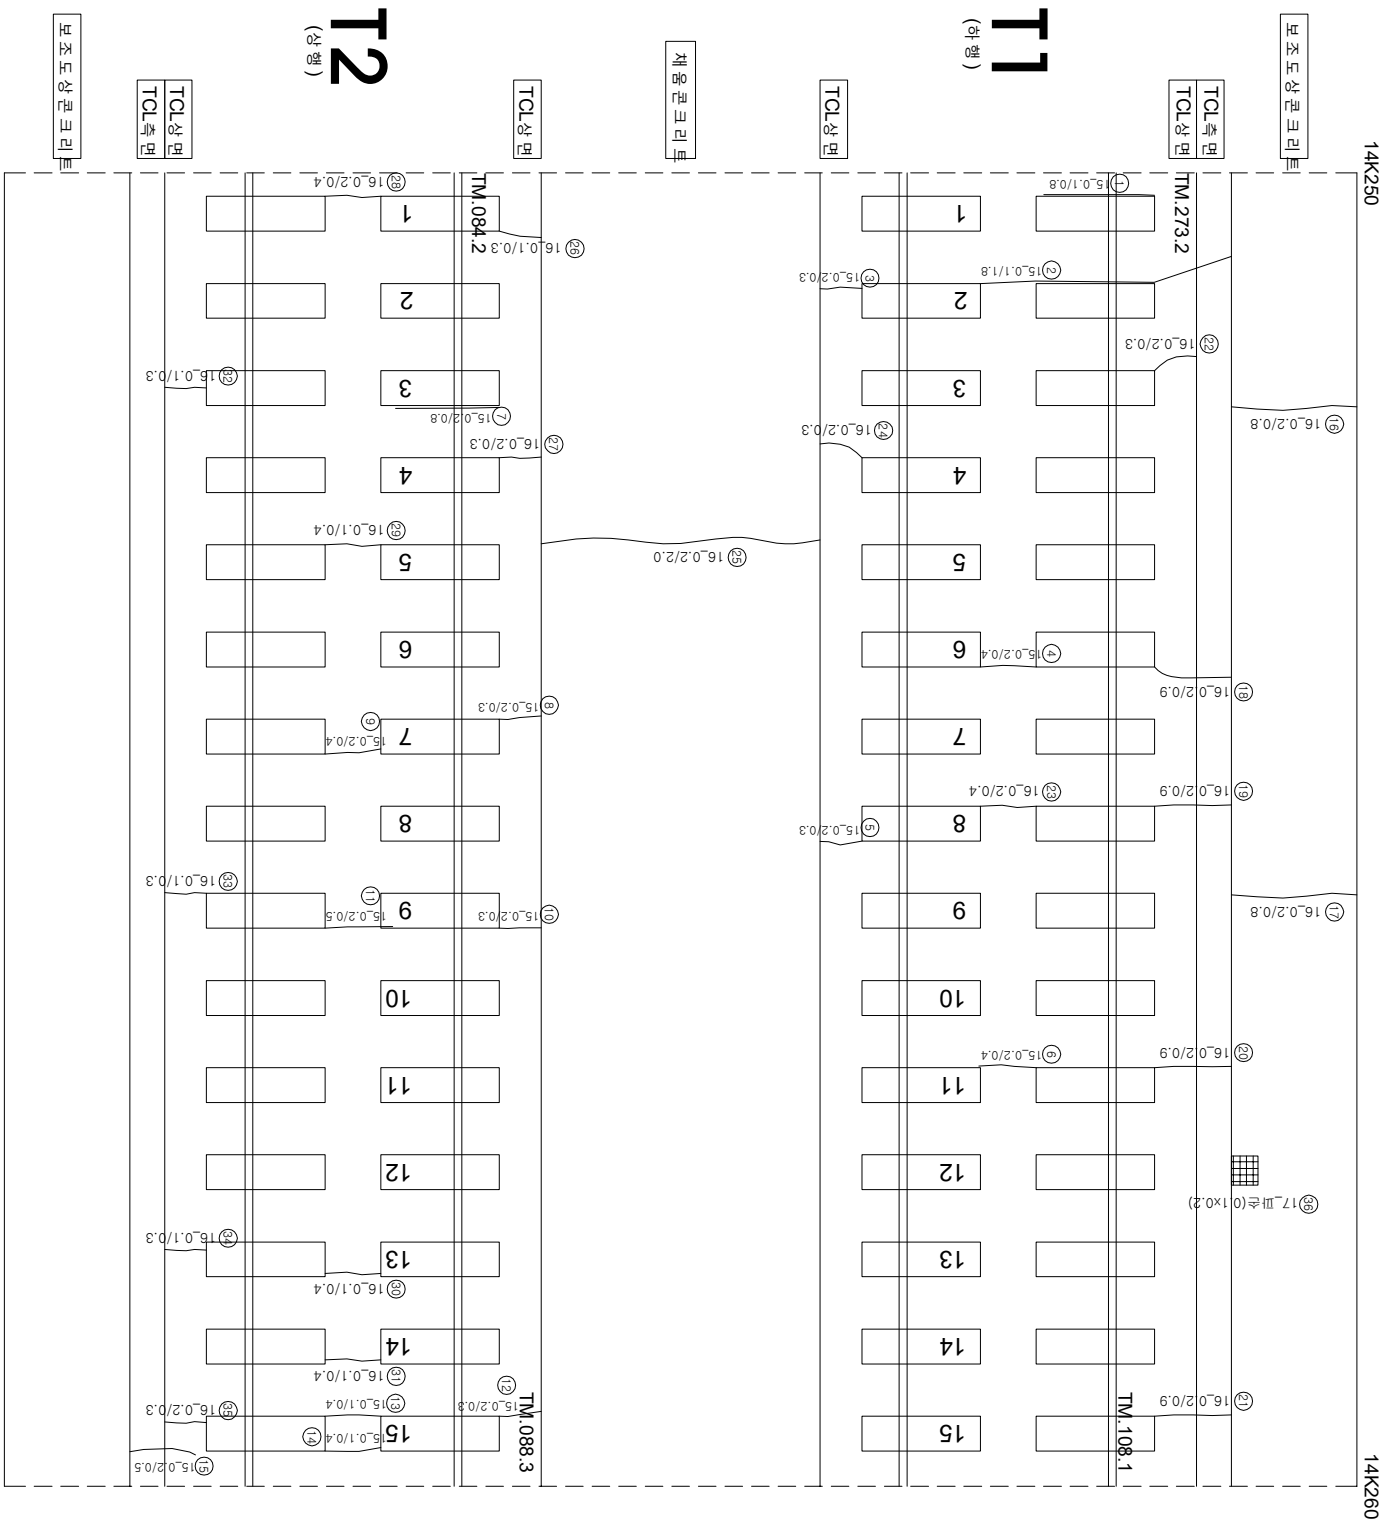

연번	순상	폭	연장	비고	연번	순상	폭	연장	비고
1	균열	0.1	0.8	m	56				
2	균열	0.1	1.8	m	57				
3	균열	0.2	0.3	m	58				
4	균열	0.2	0.4	m	59				
5	균열	0.2	0.3	m	60				
6	균열	0.2	0.4	m	61				
7	경계부 균열	0.2	0.8	m	62				
8	균열	0.2	0.3	m	63				
9	균열	0.2	0.4	m	64				
10	균열	0.2	0.3	m	65				
11	균열	0.2	0.5	m	66				
12	균열	0.2	0.3	m	67				
13	균열	0.1	0.4	m	68				
14	균열	0.1	0.4	m	69				
15	균열	0.2	0.5	m	70				
16	균열	0.2	0.8	m	71				
17	균열	0.2	0.8	m	72				
18	균열	0.2	0.9	m	73				
19	균열	0.2	0.9	m	74				
20	균열	0.2	0.9	m	75				
21	균열	0.2	0.9	m	76				
22	균열	0.2	0.3	m	77				
23	균열	0.2	0.4	m	78				
24	균열	0.2	0.3	m	79				
25	균열	0.2	2.0	m	80				
26	균열	0.1	0.3	m	81				
27	균열	0.2	0.3	m	82				
28	균열	0.2	0.4	m	83				
29	균열	0.1	0.4	m	84				
30	균열	0.1	0.4	m	85				
31	균열	0.1	0.4	m	86				
32	균열	0.1	0.3	m	87				
33	균열	0.1	0.3	m	88				
34	균열	0.1	0.3	m	89				
35	균열	0.2	0.3	m	90				
36	피손	0.1	0.2	m	91				
37					92				
38					93				
39					94				
40					95				
41					96				
42					97				
43					98				
44					99				
45					100				
46					101				
47					102				
48					103				
49					104				
50					105				
51					106				
52					107				
53					108				
54					109				
55					110				

[illegible]