


한양고속전-부용터널-토랑노반-12(14.670~14.680km, L=10m)

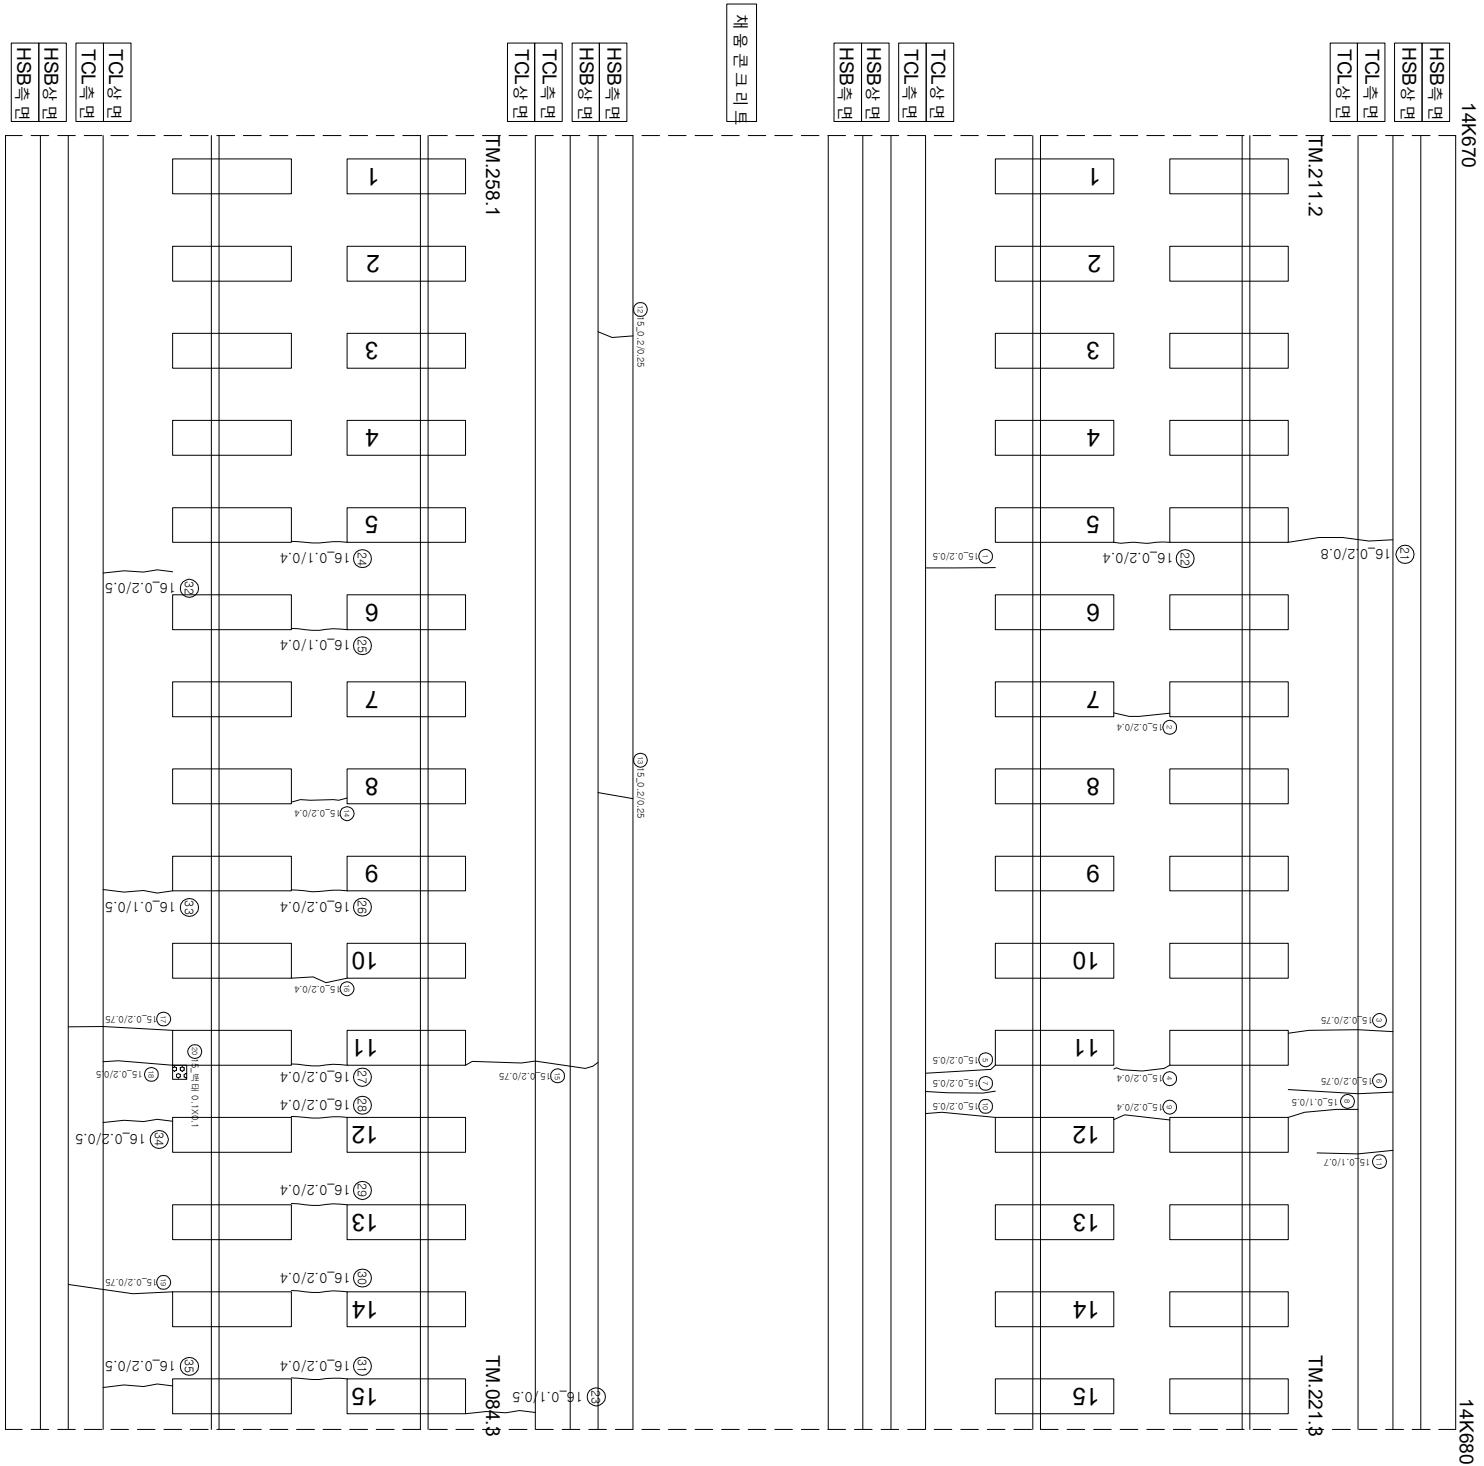

연번	순상	폭	연장	비고	연번	순상	폭	연장	비고
1	균열	0.2	0.5	m	56				
2	균열	0.2	mm	0.4	57				
3	균열	0.2	mm	0.75	m	58			
4	균열	0.2	mm	0.4	m	59			
5	균열	0.2	mm	0.5	m	60			
6	균열	0.2	mm	0.75	m	61			
7	균열	0.2	mm	0.5	m	62			
8	균열	0.1	mm	0.5	m	63			
9	균열	0.2	mm	0.4	m	64			
10	균열	0.2	mm	0.5	m	65			
11	균열	0.1	mm	0.7	m	66			
12	균열	0.2	mm	0.25	m	67			
13	균열	0.2	mm	0.25	m	68			
14	균열	0.2	mm	0.4	m	69			
15	균열	0.2	mm	0.75	m	70			
16	균열	0.2	mm	0.4	m	71			
17	균열	0.2	mm	0.75	m	72			
18	균열	0.2	mm	0.5	m	73			
19	균열	0.2	mm	0.75	m	74			
20	배타	0.1	m	0.1	m	75			
21	균열	0.1	mm	0.8	m	76			
22	균열	0.2	mm	0.4	m	77			
23	균열	0.1	mm	0.5	m	78			
24	균열	0.1	mm	0.4	m	79			
25	균열	0.1	mm	0.4	m	80			
26	균열	0.2	mm	0.4	m	81			
27	균열	0.2	mm	0.4	m	82			
28	균열	0.2	mm	0.4	m	83			
29	균열	0.2	mm	0.4	m	84			
30	균열	0.2	mm	0.4	m	85			
31	균열	0.2	mm	0.4	m	86			
32	균열	0.2	mm	0.5	m	87			
33	균열	0.1	mm	0.5	m	88			
34	균열	0.2	mm	0.5	m	89			
35	균열	0.2	mm	0.5	m	90			
36					91				
37					92				
38					93				
39					94				
40					95				
41					96				
42					97				
43					98				
44					99				
45					100				
46					101				
47					102				
48					103				
49					104				
50					105				
51					106				
52					107				
53					108				
54					109				
55					110				

$$\begin{pmatrix} \text{아} \\ \text{호} \end{pmatrix}$$
(아
안)

12 (04 05)

(가)

[illegible]