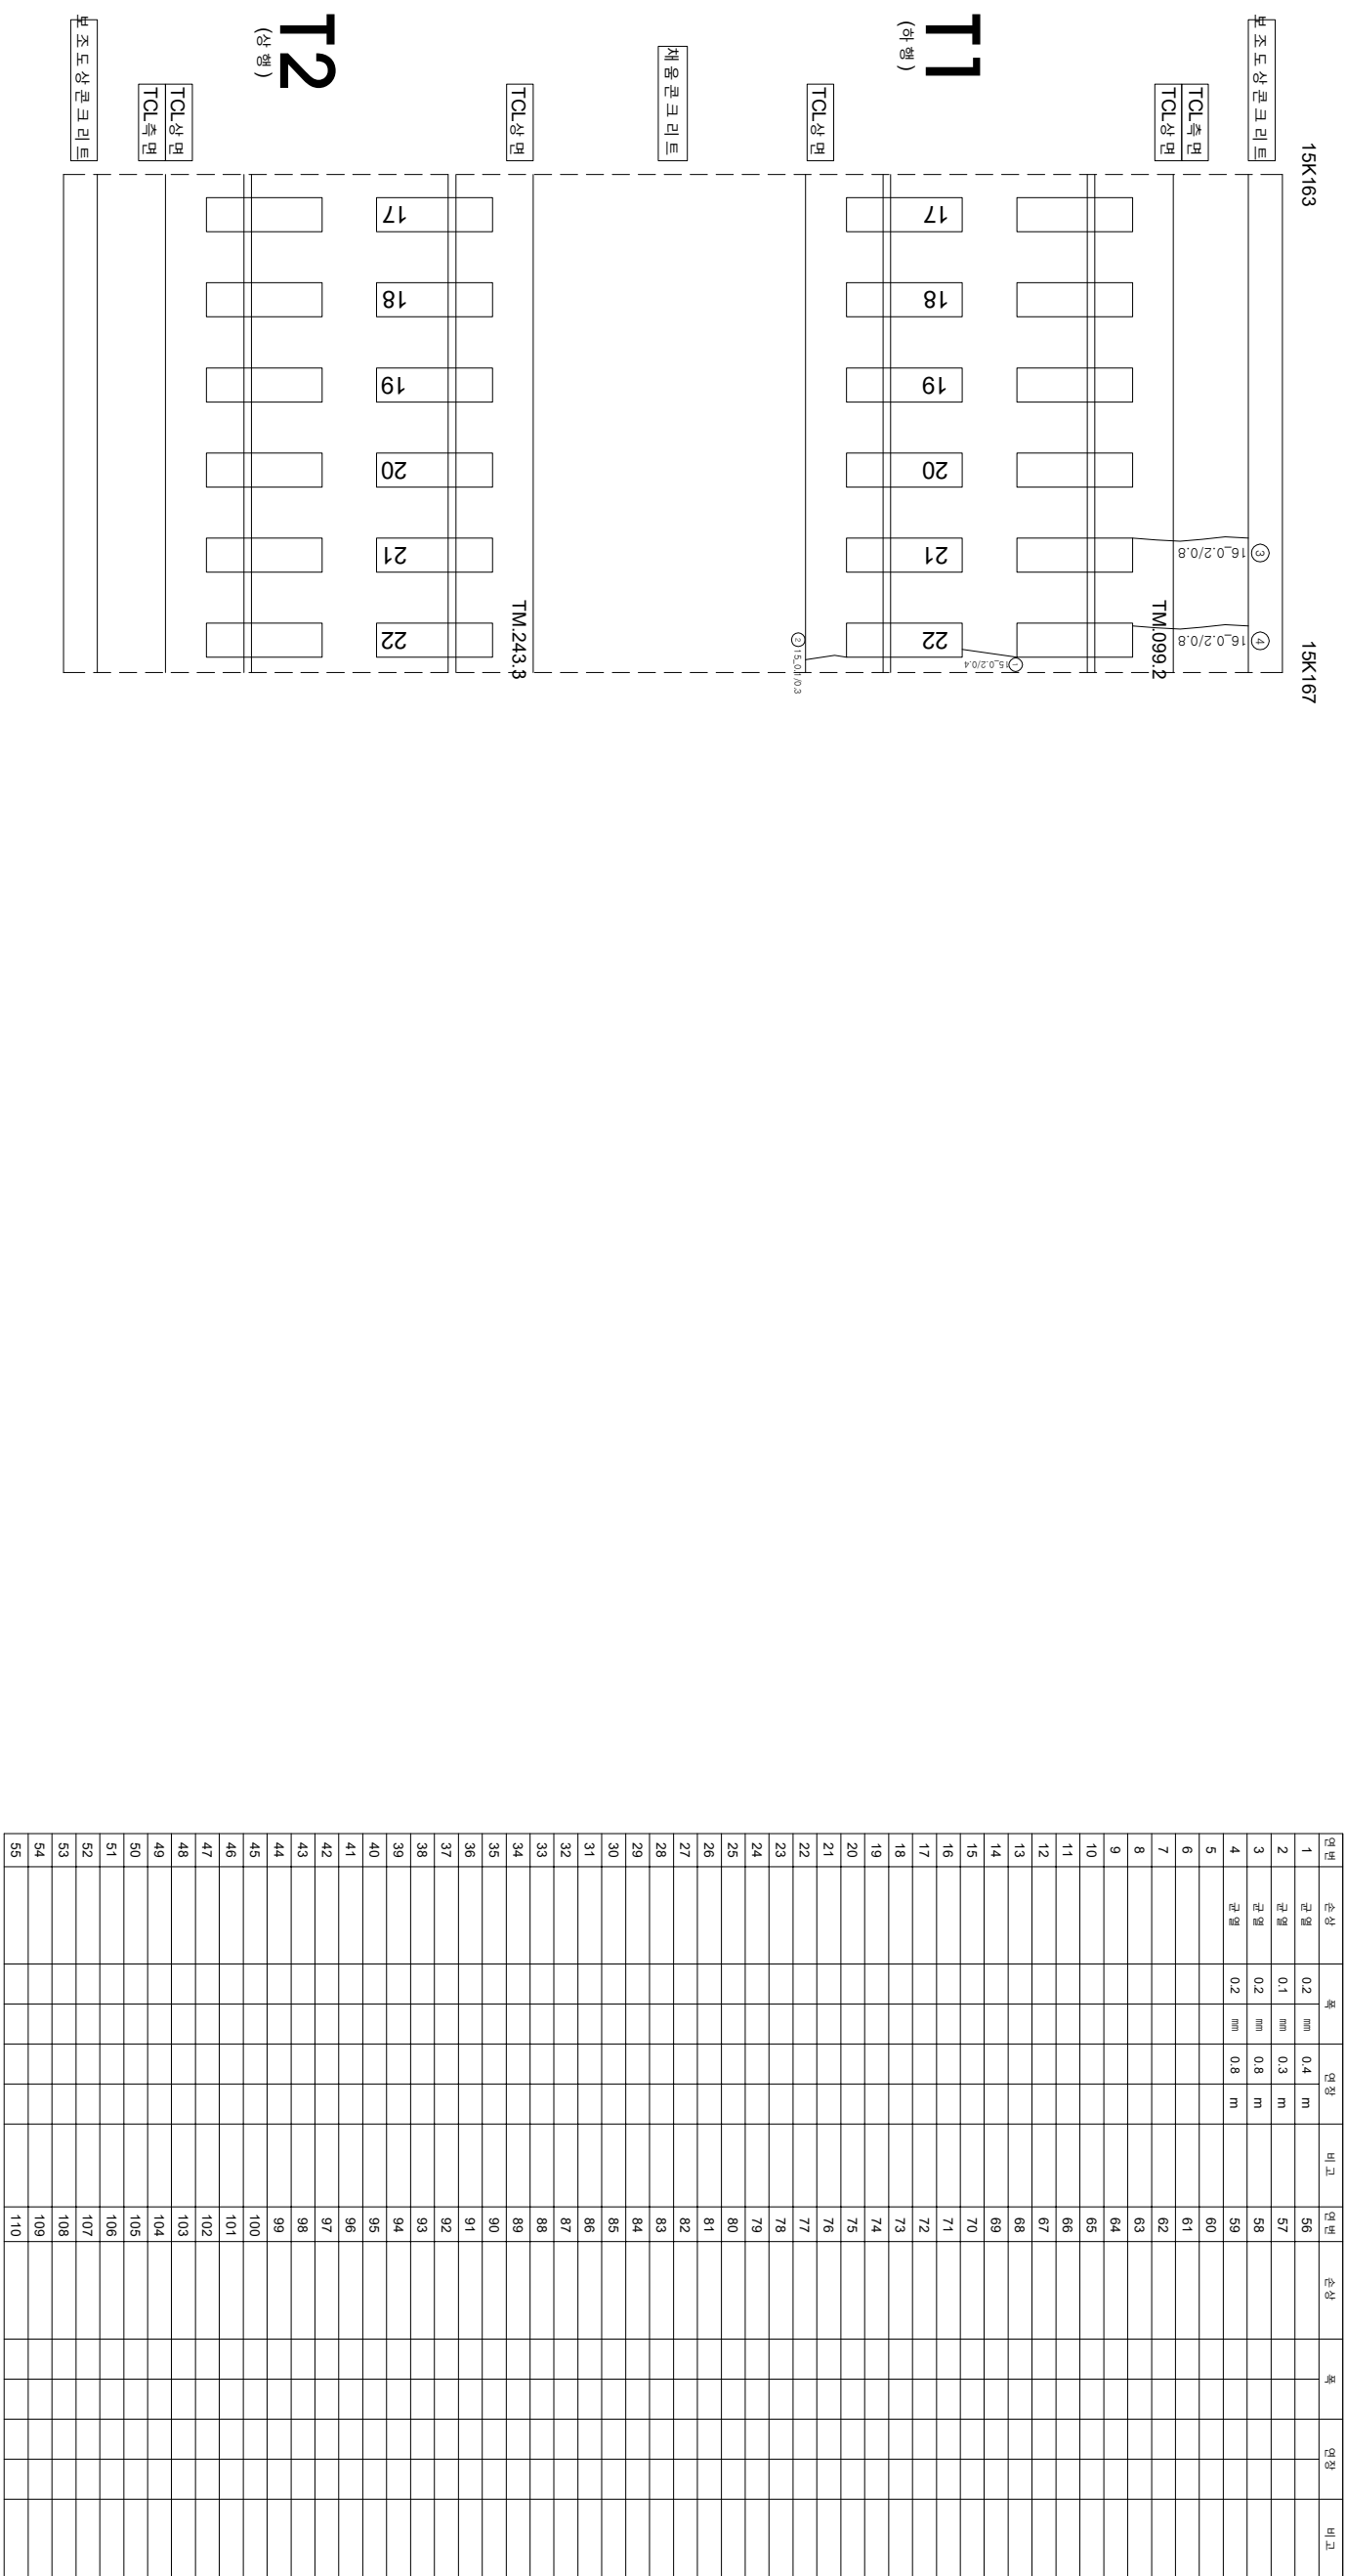


화남고속선 부용터널-2(15.163~15.167km, (점속부-2))

[illegible]