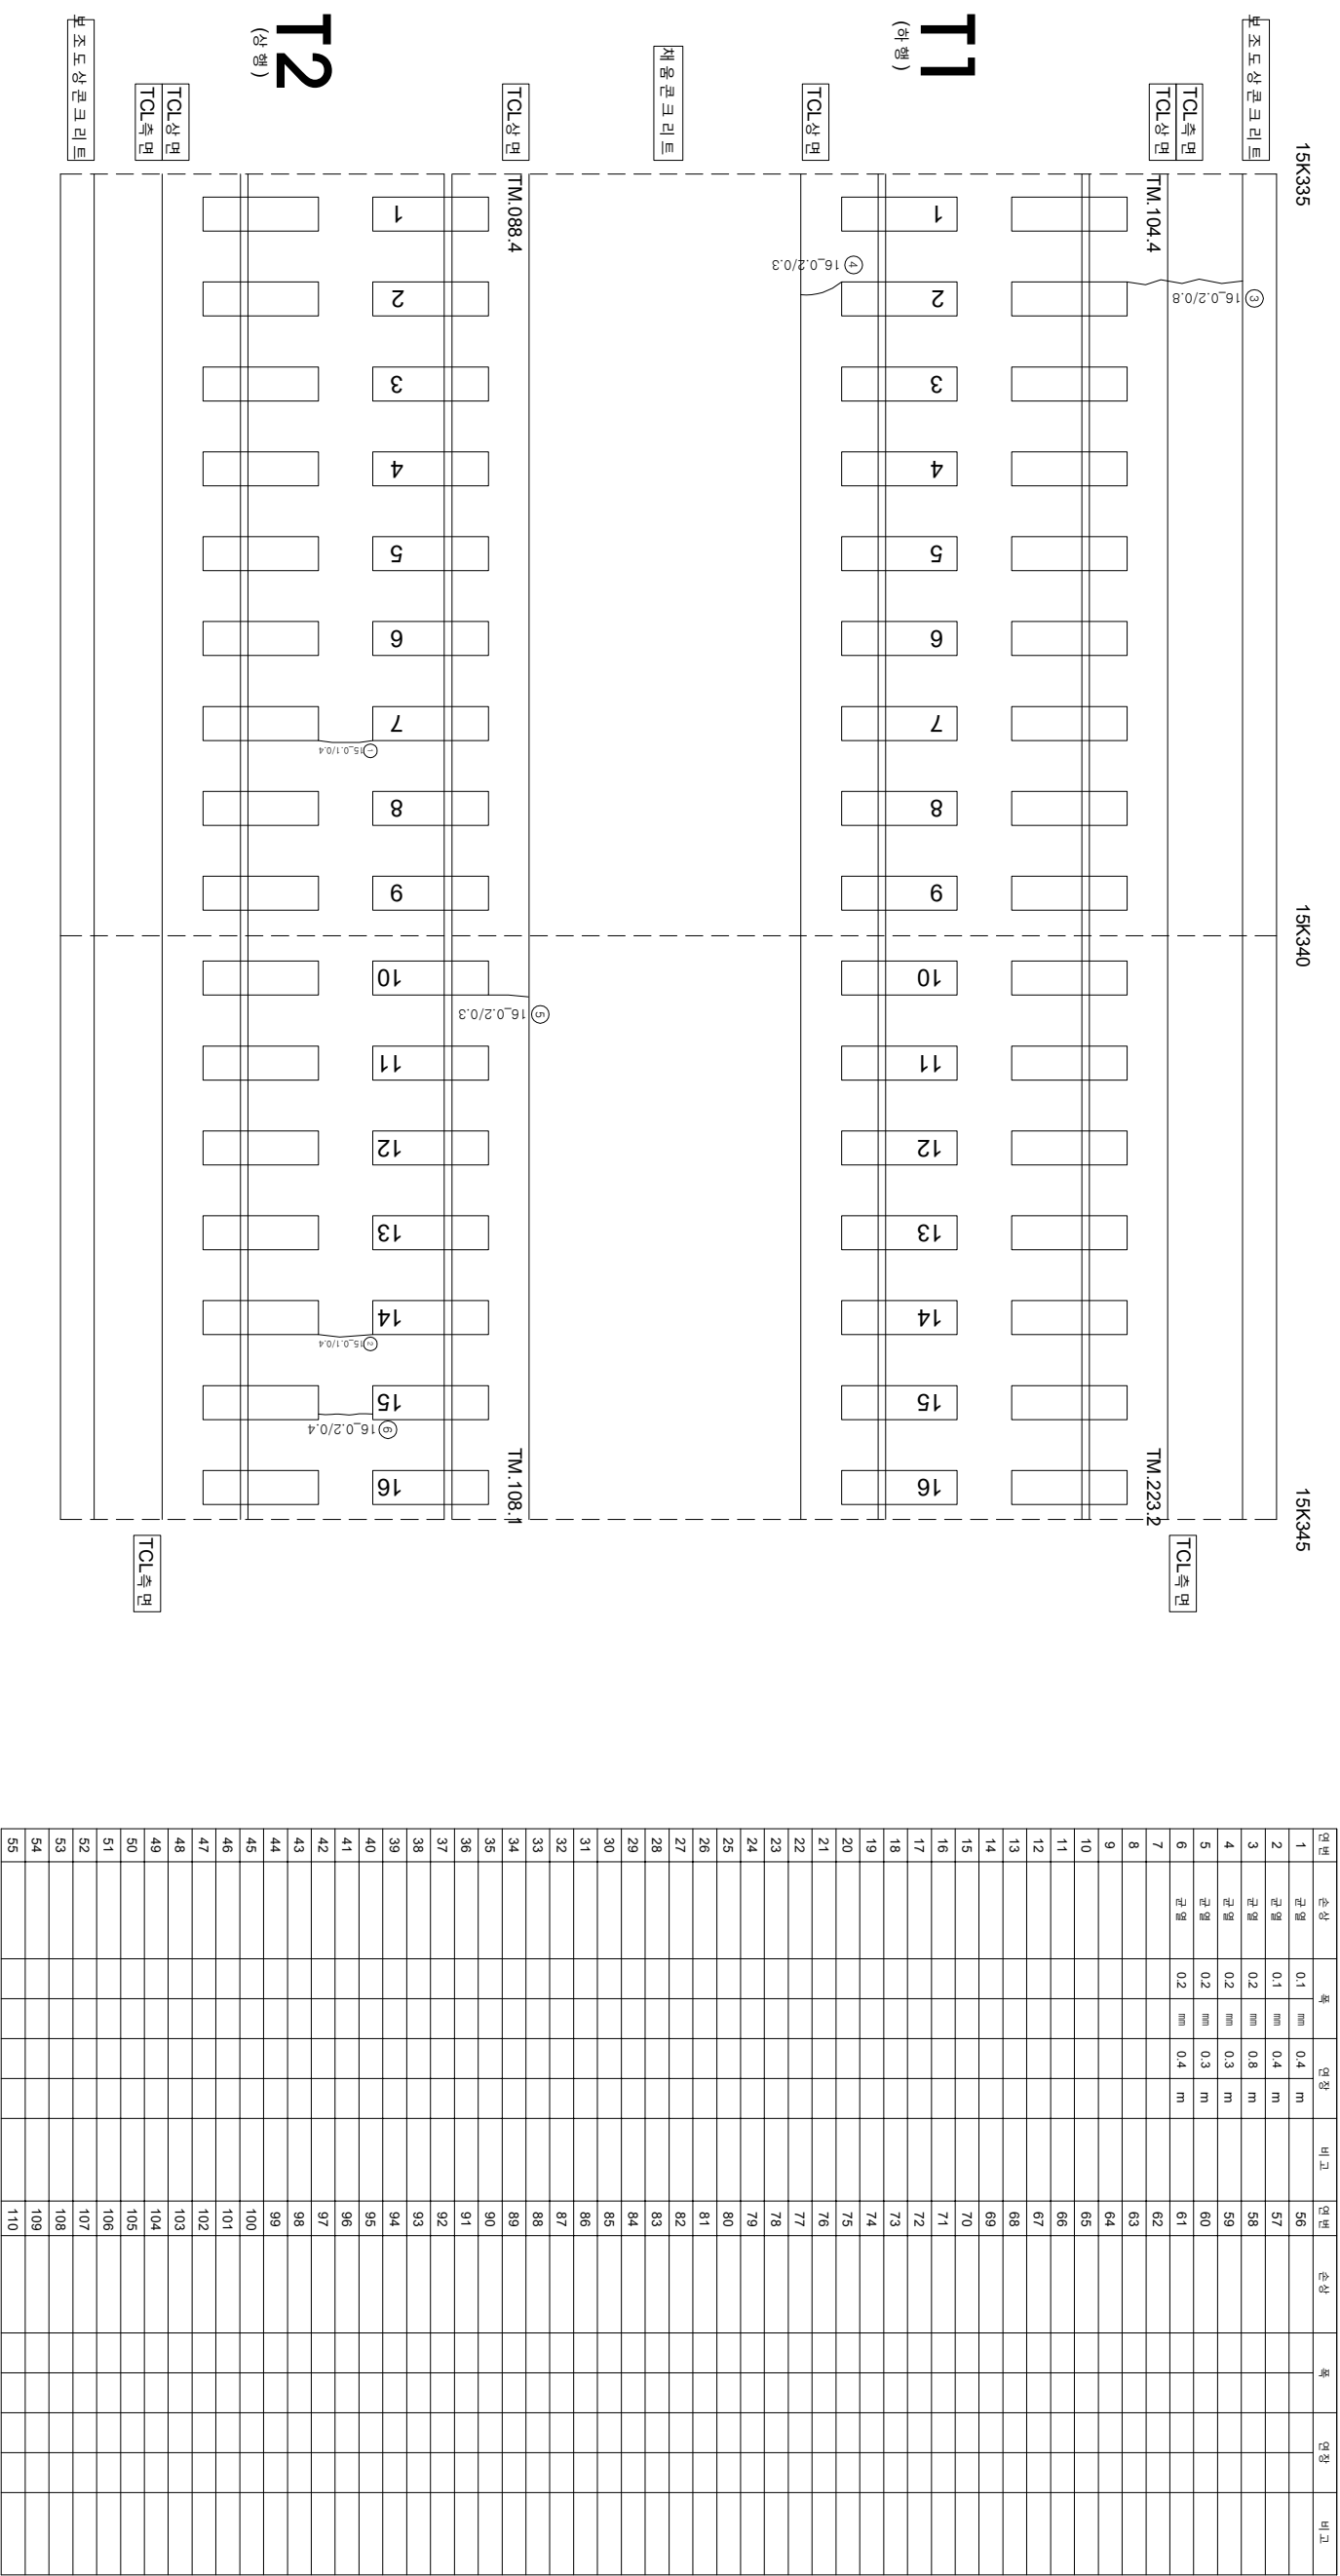


화남고속선 부용터널-20(15.335~15.345km, S18)

[illegible]