


호남고속선 부용2터널_103(16.153~16.161km, S101)

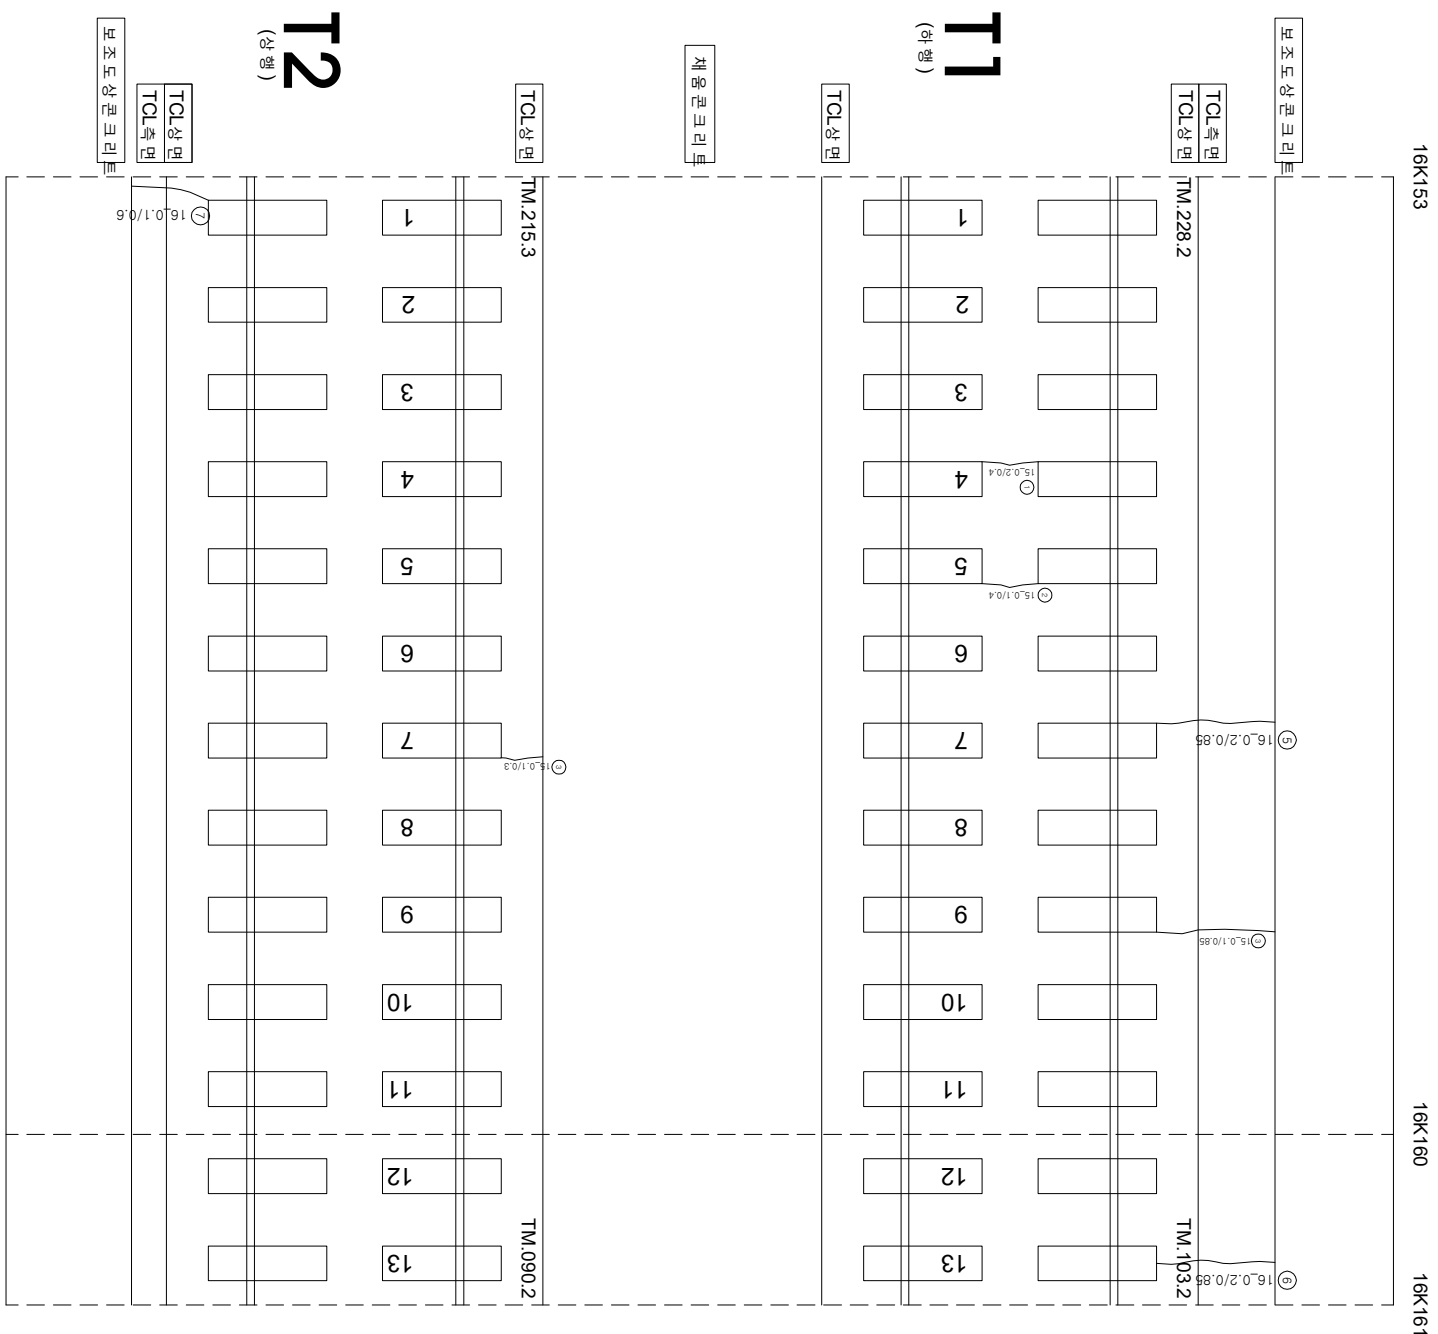

연번	순상	폭	연장	비고	연번	순상	폭	연장	비고
1	균열 0.2 mm	0.4 m			56				
2	균열 0.1 mm	0.4 m			57				
3	균열 0.1 mm	0.85 m			58				
4	균열 0.1 mm	0.3 m			59				
5	균열 0.2 mm	0.8 m			60				
6	균열 0.2 mm	0.8 m			61				
7	균열 0.1 mm	0.6 m			62				
8					63				
9					64				
10					65				
55					110				

[illegible]