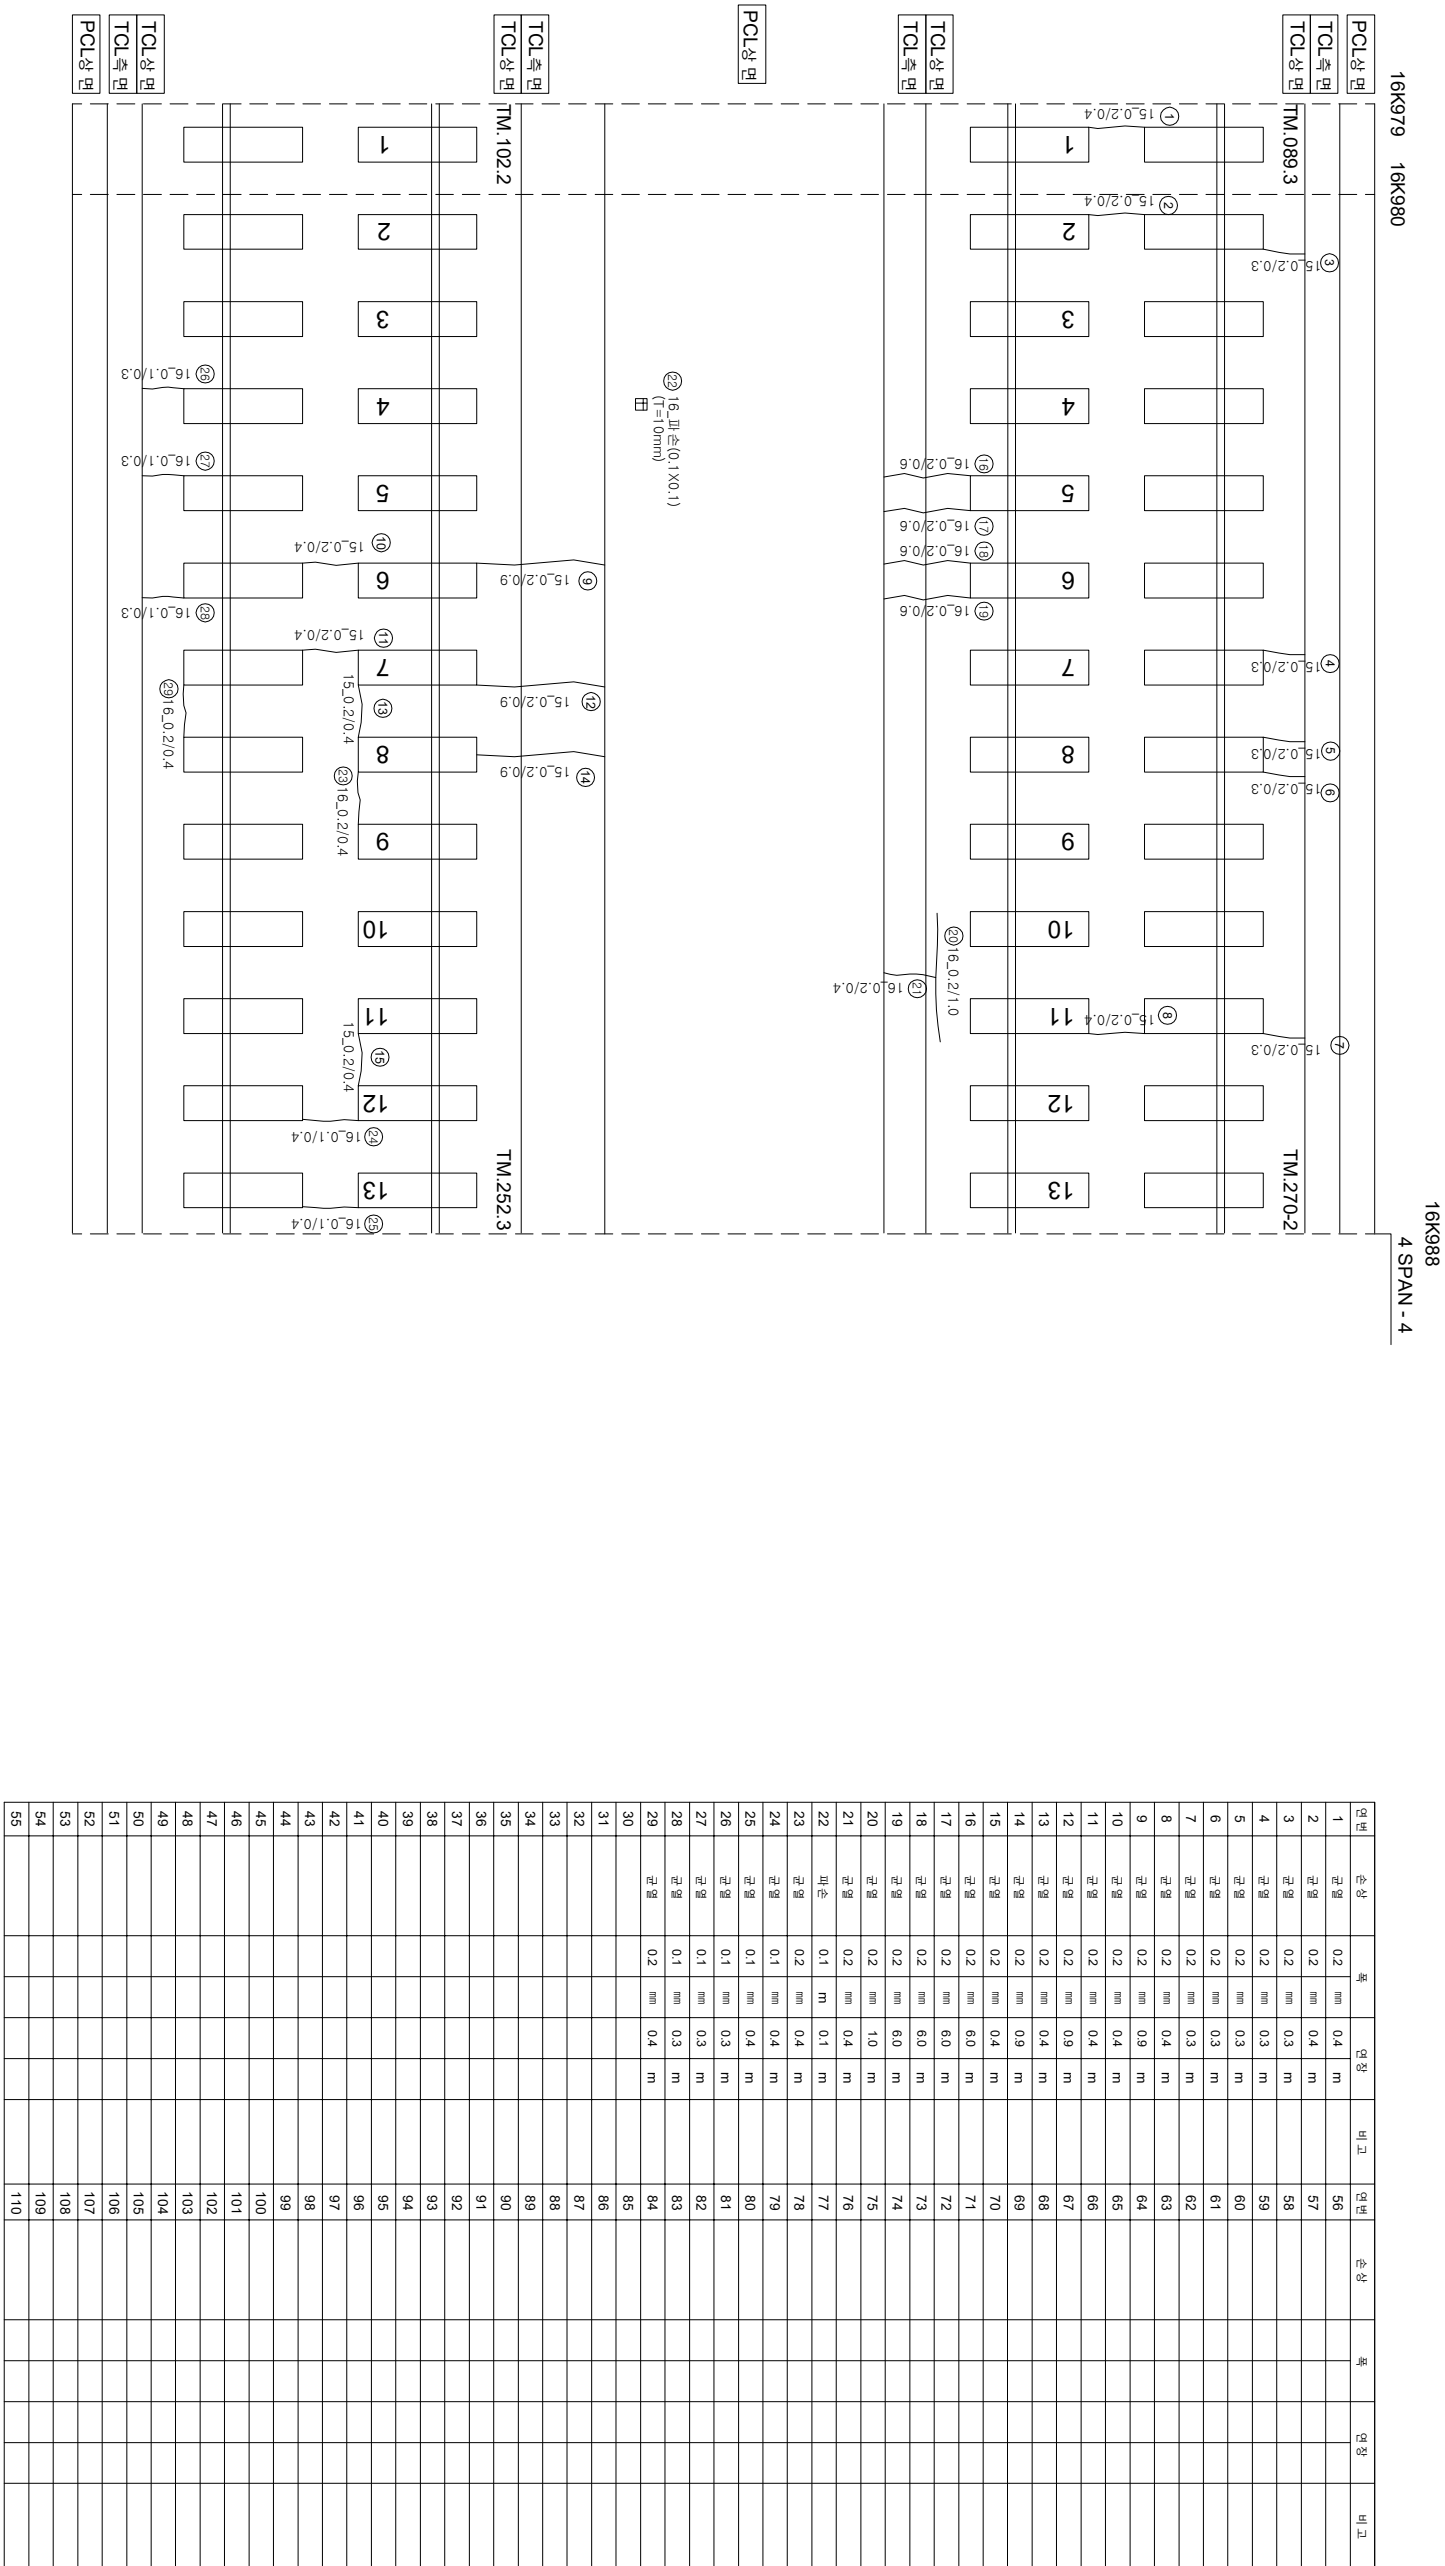


호남고속선 완공이 23(16.979~16.988, S4-4)

[illegible]