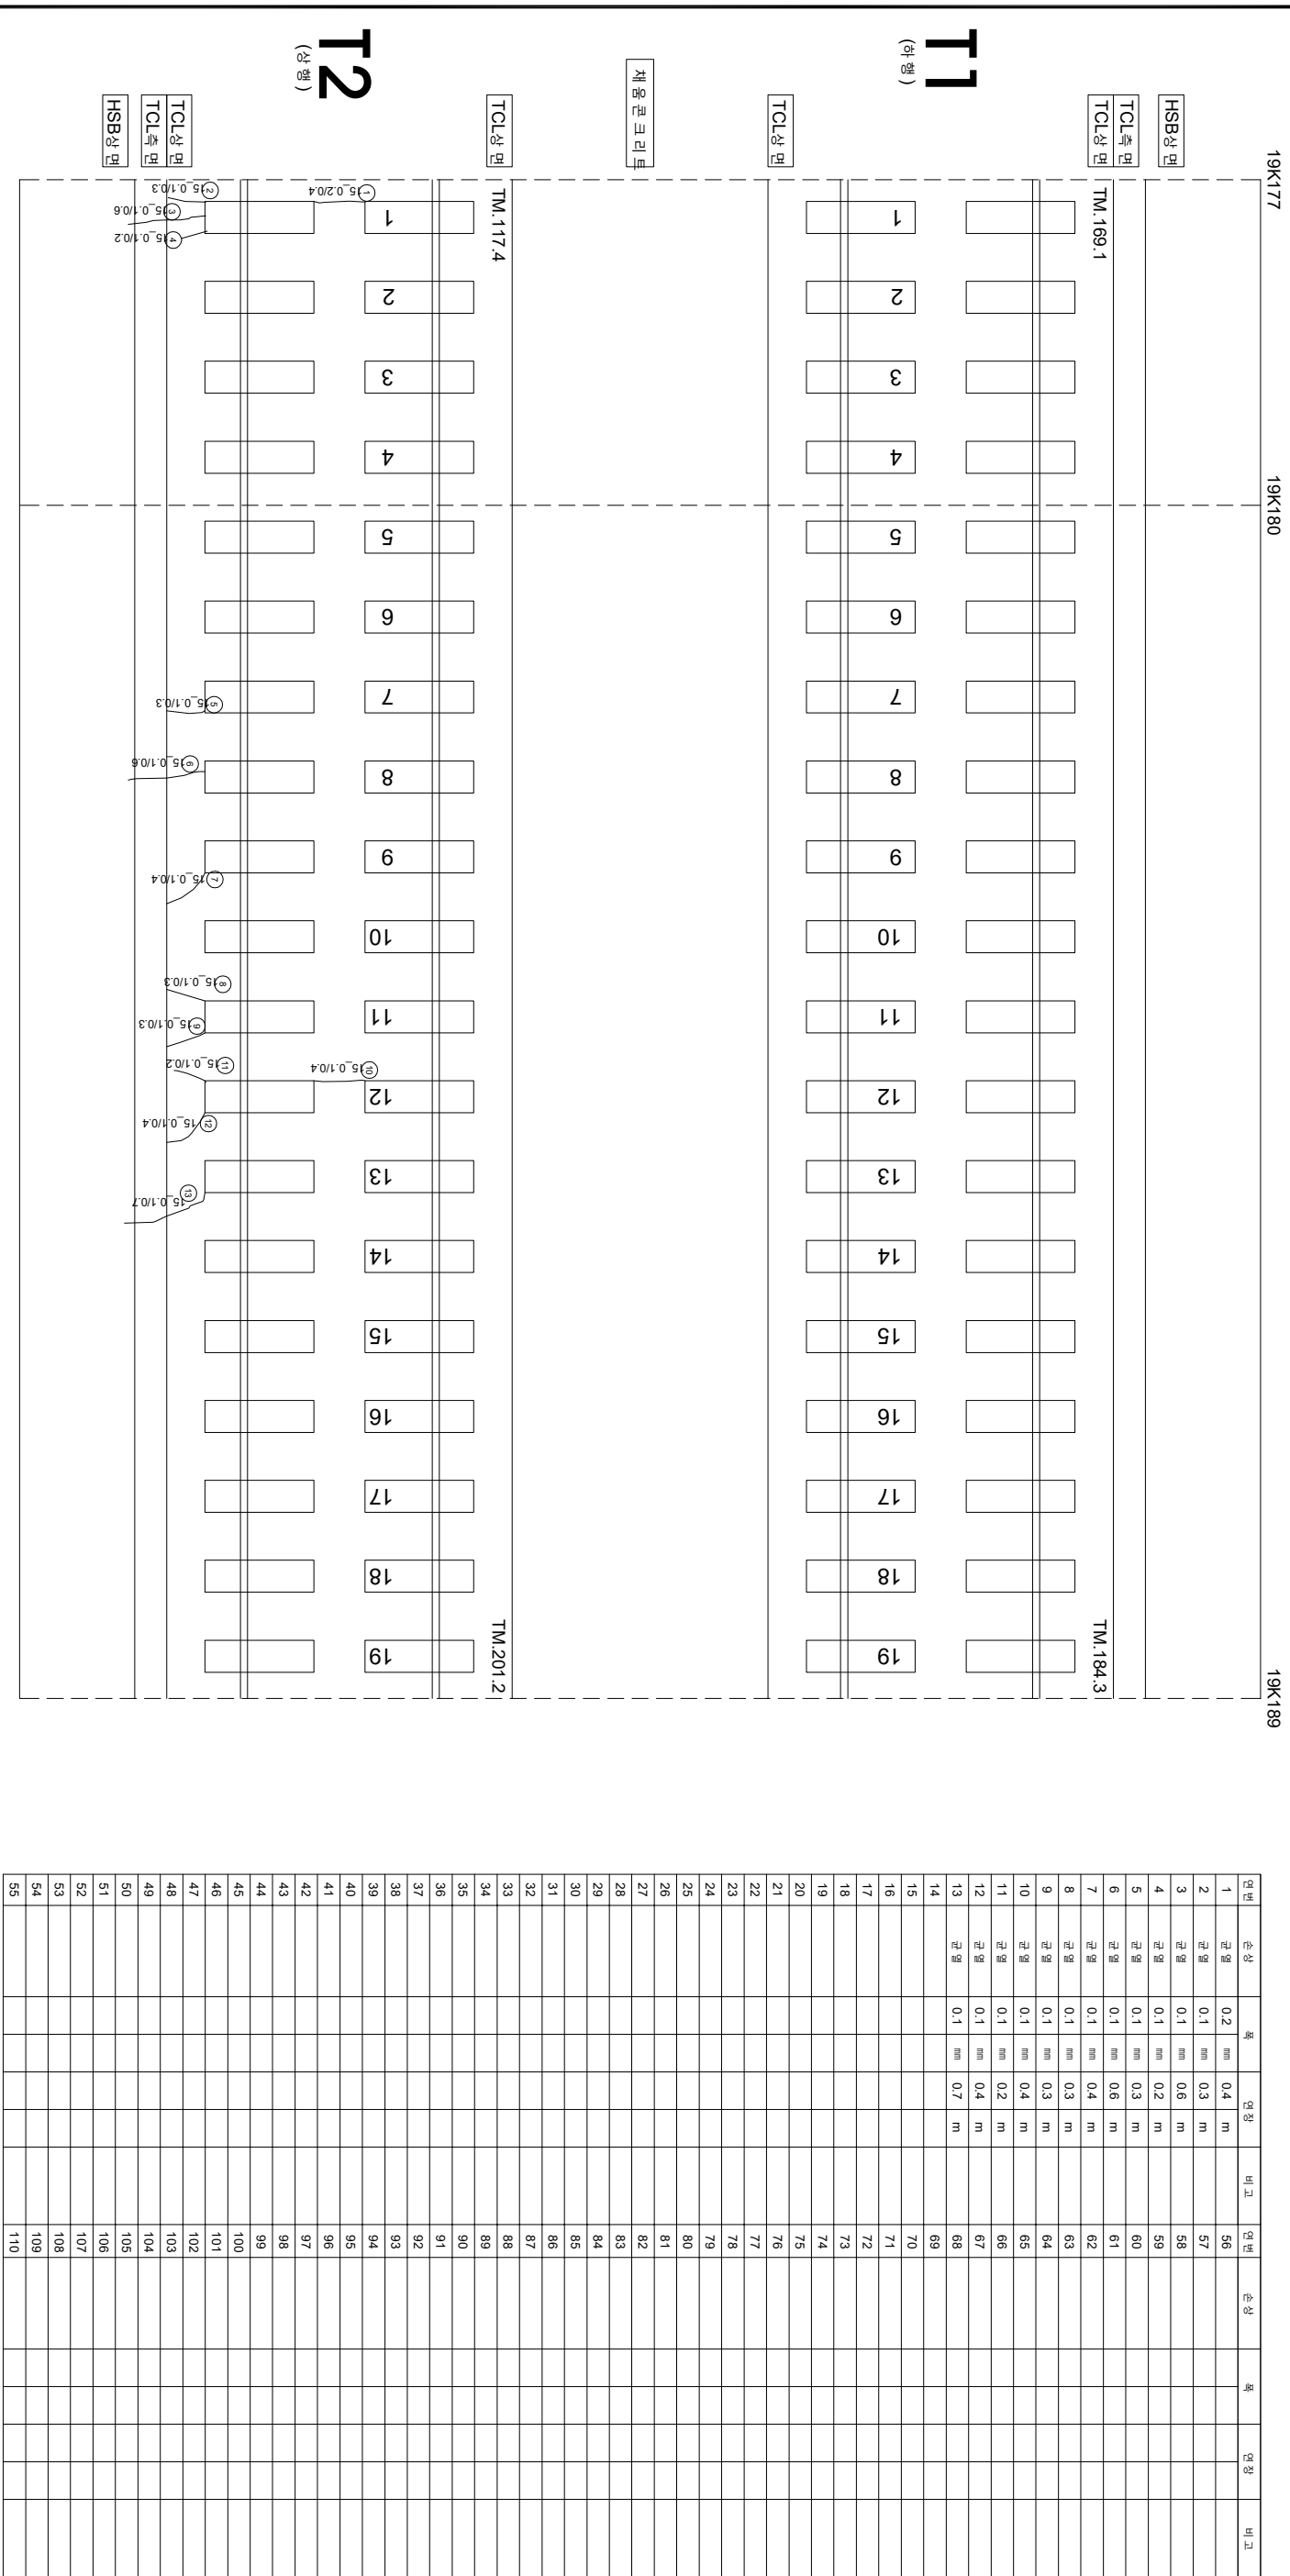


호남고속선 장제터널_76(19.177~19.189km, S75)

[illegible]