


호남고속선 박산고가 _55(22.044~22.051km, S10-2)

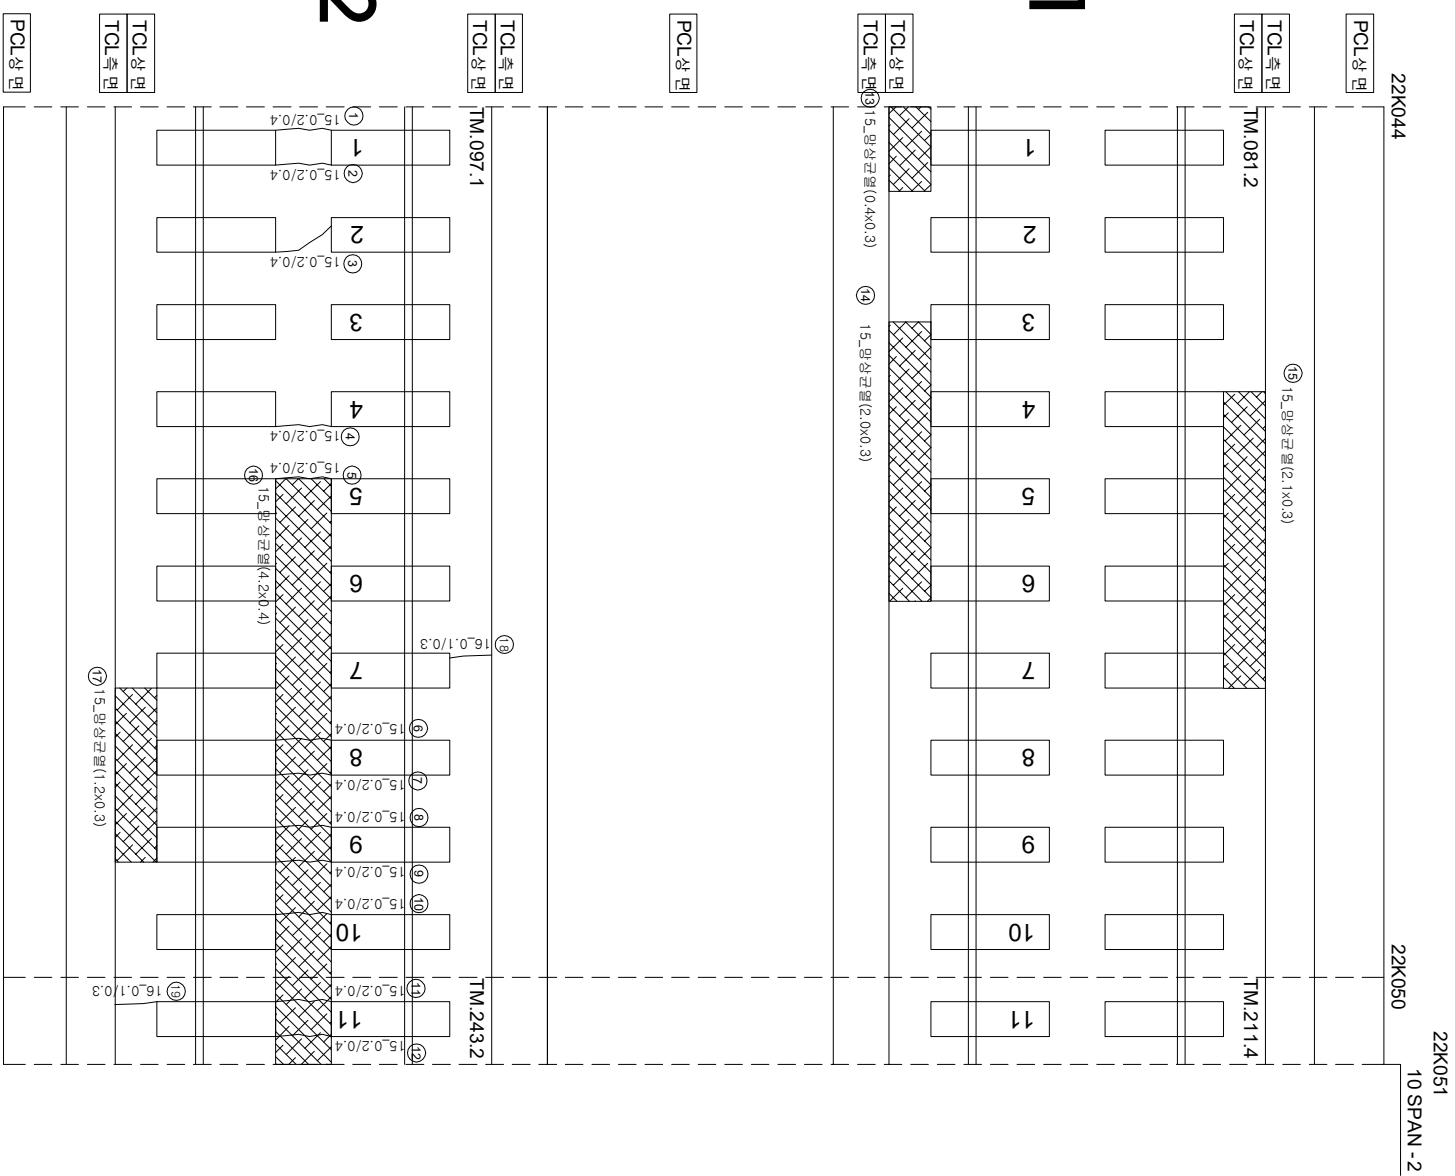

연번	순차	폭	연장	비고	연번	순차	폭	연장	비고
1	균열	0.2 mm	0.4 m		56				
2	균열	0.2 mm	0.4 m		57				
3	균열	0.2 mm	0.4 m		58				
4	균열	0.2 mm	0.4 m		59				
5	균열	0.2 mm	0.4 m		60				
6	균열	0.2 mm	0.4 m		61				
7	균열	0.2 mm	0.4 m		62				
8	균열	0.2 mm	0.4 m		63				
9	균열	0.2 mm	0.4 m		64				
10	균열	0.2 mm	0.4 m		65				
11	균열	0.2 mm	0.4 m		66				
12	균열	0.2 mm	0.4 m		67				
13	방수균열	0.4 m	0.3 m		68				
14	방수균열	2.0 m	0.3 m		69				
15	방수균열	2.1 m	0.3 m		70				
16	방수균열	4.2 m	0.4 m		71				
17	방수균열	1.2 m	0.3 m		72				
18	균열	0.1 mm	0.3 m		73				
19	균열	0.1 mm	0.3 m		74				
20					75				
21					76				
22					77				
55					110				

시	행	사	용	역	사	간			
						과 내 지	장 아 지		
한국철도공사 KORAIL KOREA RAILROAD	2017년도	호남고속선	오송-광주승정리 콘크리트케도 점검용역	(주) 한국구조물안전연구원 (주) 한국도로안전연구원 (재) 한국건설품질연구원	이복영	간원강 김경기 문은석	 0220 (0.3m이하 : 목책)	 철로받판리	
							 0420 (0.3m초과 0.5m이하 : 광책)	 명상	 철근노출
							 0620 (0.5m초과 1.0m미만 : 목책)	 박리, 박락, 파손	 누수수온부
							 1020 (1.0m이상 : 통형)	 변태	 시공이음판리, 통판리
								 1020	