


호남고속선 영곡터널_24(22.663~22.676km, S24)

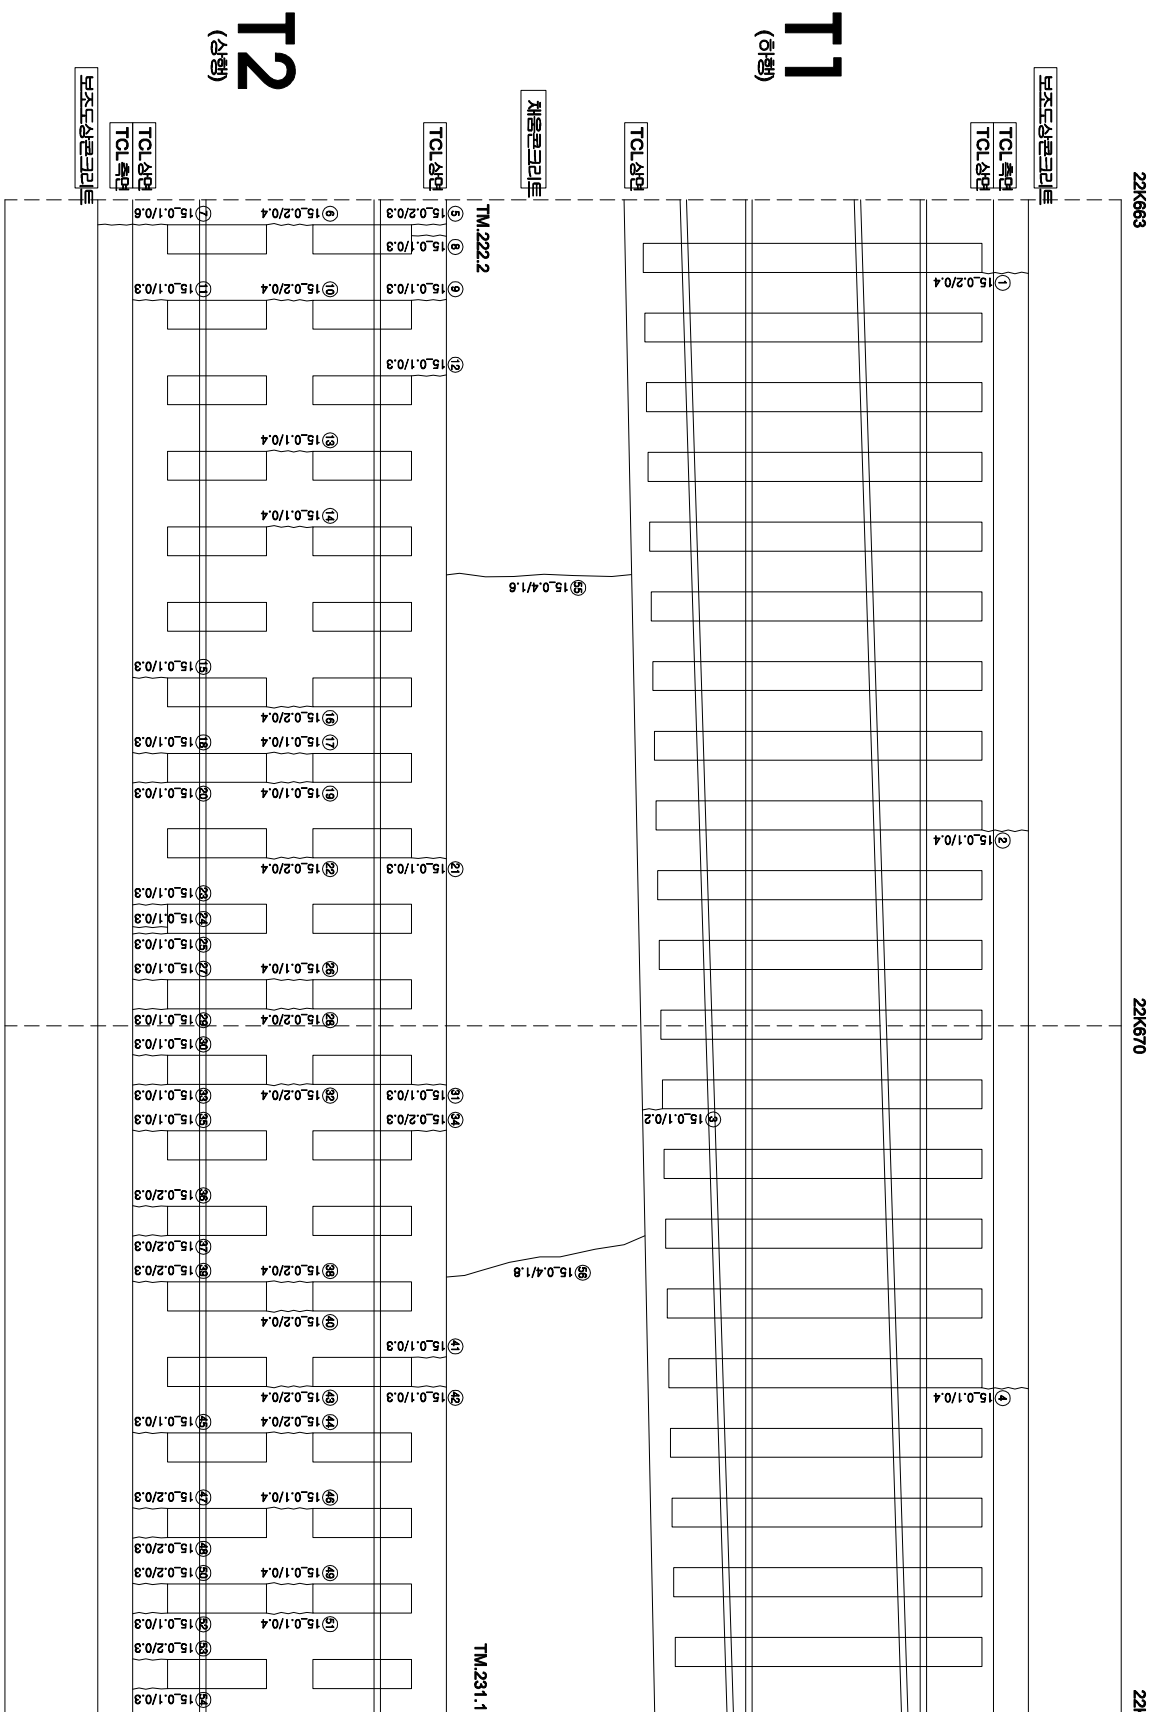

연번	소재	폭		연장	비고
		mm	m		
1	균열	0.1	0.4	m	57
2	균열	0.1	0.4	m	58
3	균열	0.1	0.2	m	
4	균열	0.1	0.4	m	59
5	균열	0.2	0.3	m	60
6	균열	0.2	0.4	m	61
7	균열	0.1	0.6	m	62
8	균열	0.1	0.3	m	63
9	균열	0.1	0.3	m	64
10	균열	0.2	0.4	m	65
11	균열	0.1	0.3	m	66
12	균열	0.1	0.3	m	67
13	균열	0.1	0.4	m	68
14	균열	0.1	0.4	m	69
15	균열	0.1	0.3	m	70
16	균열	0.2	0.4	m	71
17	균열	0.1	0.4	m	72
18	균열	0.1	0.3	m	73
19	균열	0.1	0.4	m	74
20	균열	0.1	0.3	m	75
21	균열	0.1	0.3	m	76
22	균열	0.2	0.4	m	77
23	균열	0.1	0.3	m	78
24	균열	0.1	0.3	m	79
25	균열	0.1	0.3	m	80
26	균열	0.1	0.4	m	81
27	균열	0.1	0.3	m	82
28	균열	0.2	0.4	m	83
29	균열	0.1	0.3	m	84
30	균열	0.1	0.3	m	85
31	균열	0.1	0.3	m	86
32	균열	0.2	0.4	m	87
33	균열	0.1	0.3	m	88
34	균열	0.2	0.3	m	89
35	균열	0.1	0.3	m	90
36	균열	0.2	0.3	m	91
37	균열	0.2	0.3	m	92
38	균열	0.2	0.4	m	93
39	균열	0.2	0.3	m	94
40	균열	0.2	0.4	m	95
41	균열	0.1	0.3	m	96
42	균열	0.1	0.3	m	97
43	균열	0.2	0.4	m	98
44	균열	0.2	0.4	m	99
45	균열	0.1	0.3	m	100
46	균열	0.1	0.4	m	101
47	균열	0.2	0.3	m	102
48	균열	0.2	0.3	m	103
49	균열	0.1	0.4	m	104
50	균열	0.2	0.3	m	105
51	균열	0.1	0.4	m	106
52	균열	0.1	0.3	m	107
53	균열	0.2	0.3	m	108
54	균열	0.1	0.3	m	109
55	균열	0.4	1.8	m	110