


호남고속선 영곡터널 - 134(23.982~23.994km, S134)

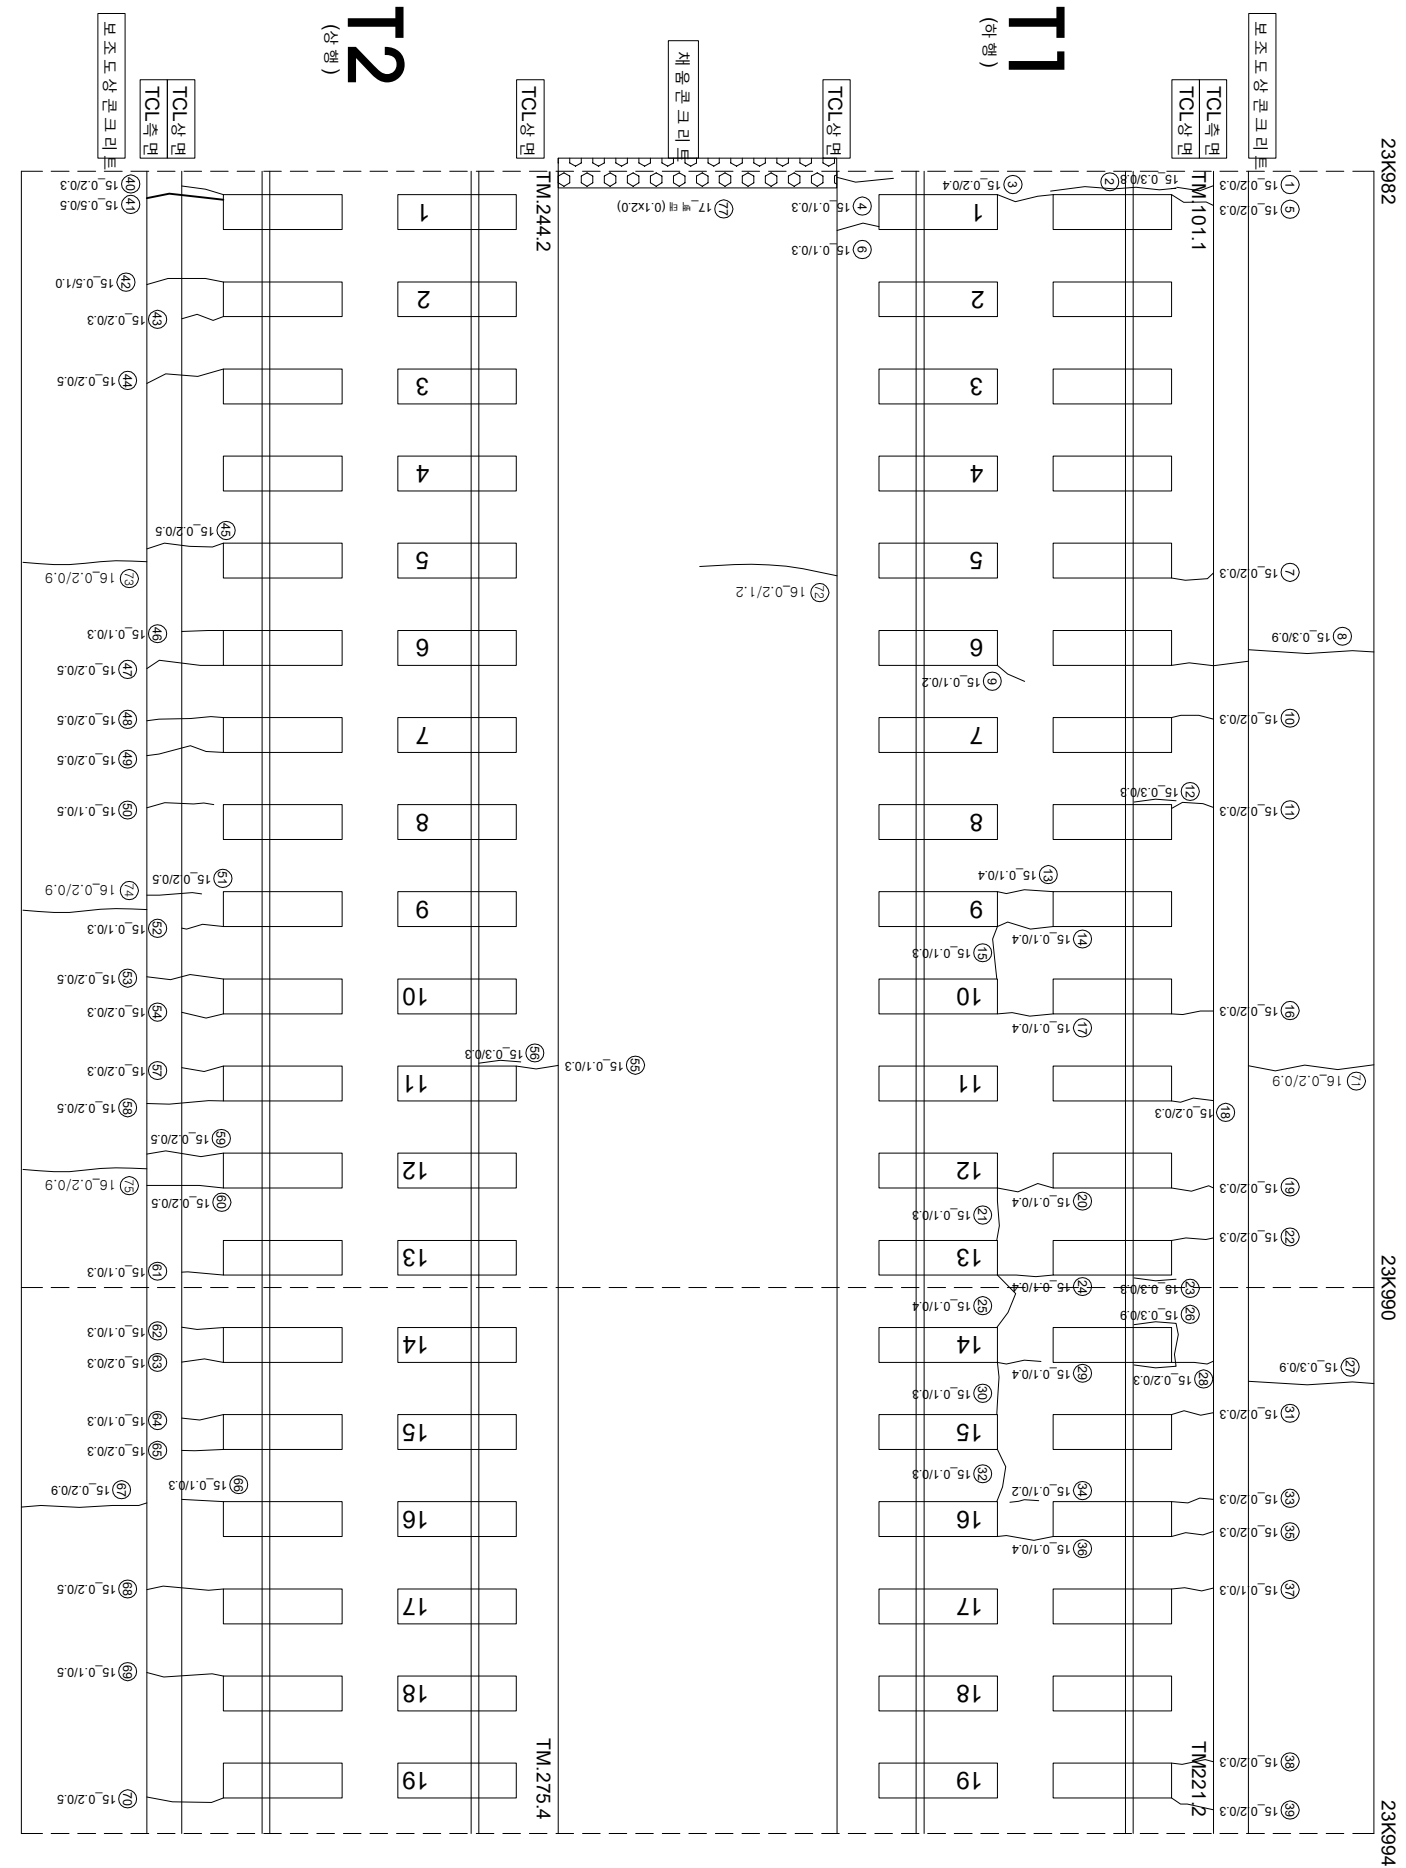

연번	순차	특	연장	비고	연번	순차	특	연장	비고
1	균열	0.2	0.3	m	56	균열	0.3	0.3	m
2	균열	0.3	0.3	m	57	균열	0.2	0.3	m
3	균열	0.2	0.4	m	58	균열	0.2	0.5	m
4	균열	0.1	0.3	m	59	균열	0.2	0.5	m
5	균열	0.2	0.3	m	60	균열	0.2	0.5	m
6	균열	0.1	0.3	m	61	균열	0.1	0.3	m
7	균열	0.2	0.3	m	62	균열	0.1	0.3	m
8	균열	0.3	0.9	m	63	균열	0.2	0.3	m
9	균열	0.1	0.2	m	64	균열	0.1	0.3	m
10	균열	0.2	0.3	m	65	균열	0.2	0.3	m
11	균열	0.2	0.3	m	66	균열	0.1	0.3	m
12	균열	0.3	0.3	m	67	균열	0.2	0.9	m
13	균열	0.1	0.4	m	68	균열	0.2	0.5	m
14	균열	0.1	0.3	m	69	균열	0.1	0.5	m
15	균열	0.1	0.8	m	70	균열	0.2	0.5	m
16	균열	0.2	0.3	m	71	균열	0.2	0.9	m
17	균열	0.1	0.4	m	72	균열	0.2	1.2	m
18	균열	0.2	0.3	m	73	균열	0.2	0.9	m
19	균열	0.2	0.3	m	74	균열	0.2	0.9	m
20	균열	0.1	0.4	m	75	균열	0.2	0.9	m
21	균열	0.1	0.3	m	76	배태	0.1	2.0	m
22	균열	0.2	0.3	m	77				
23	균열	0.3	0.3	m	78				
24	균열	0.1	0.4	m	79				
25	균열	0.1	0.4	m	80				
26	균열	0.3	0.9	m	81				
27	균열	0.3	0.9	m	82				
28	균열	0.2	0.3	m	83				
29	균열	0.1	0.4	m	84				
30	균열	0.1	0.3	m	85				
31	균열	0.2	0.3	m	86				
32	균열	0.1	0.3	m	87				
33	균열	0.2	0.3	m	88				
34	균열	0.1	0.2	m	89				
35	균열	0.2	0.3	m	90				
36	균열	0.1	0.4	m	91				
37	균열	0.1	0.3	m	92				
38	균열	0.2	0.3	m	93				
39	균열	0.2	0.3	m	94				
40	균열	0.2	0.3	m	95				
41	균열	0.5	0.5	m	96				
42	균열	0.5	1.0	m	97				
43	균열	0.2	0.3	m	98				
44	균열	0.2	0.5	m	99				
45	균열	0.2	0.5	m	100				
46	균열	0.1	0.3	m	101				
47	균열	0.2	0.5	m	102				
48	균열	0.2	0.5	m	103				
49	균열	0.2	0.5	m	104				
50	균열	0.2	0.5	m	105				
51	균열	0.2	0.5	m	106				
52	균열	0.1	0.3	m	107				
53	균열	0.2	0.5	m	108				
54	균열	0.2	0.3	m	109				
55	균열	0.1	0.3	m	110				

[illegible]