


호남고속선 영곡터널_247(25.395~25.407km, S247)

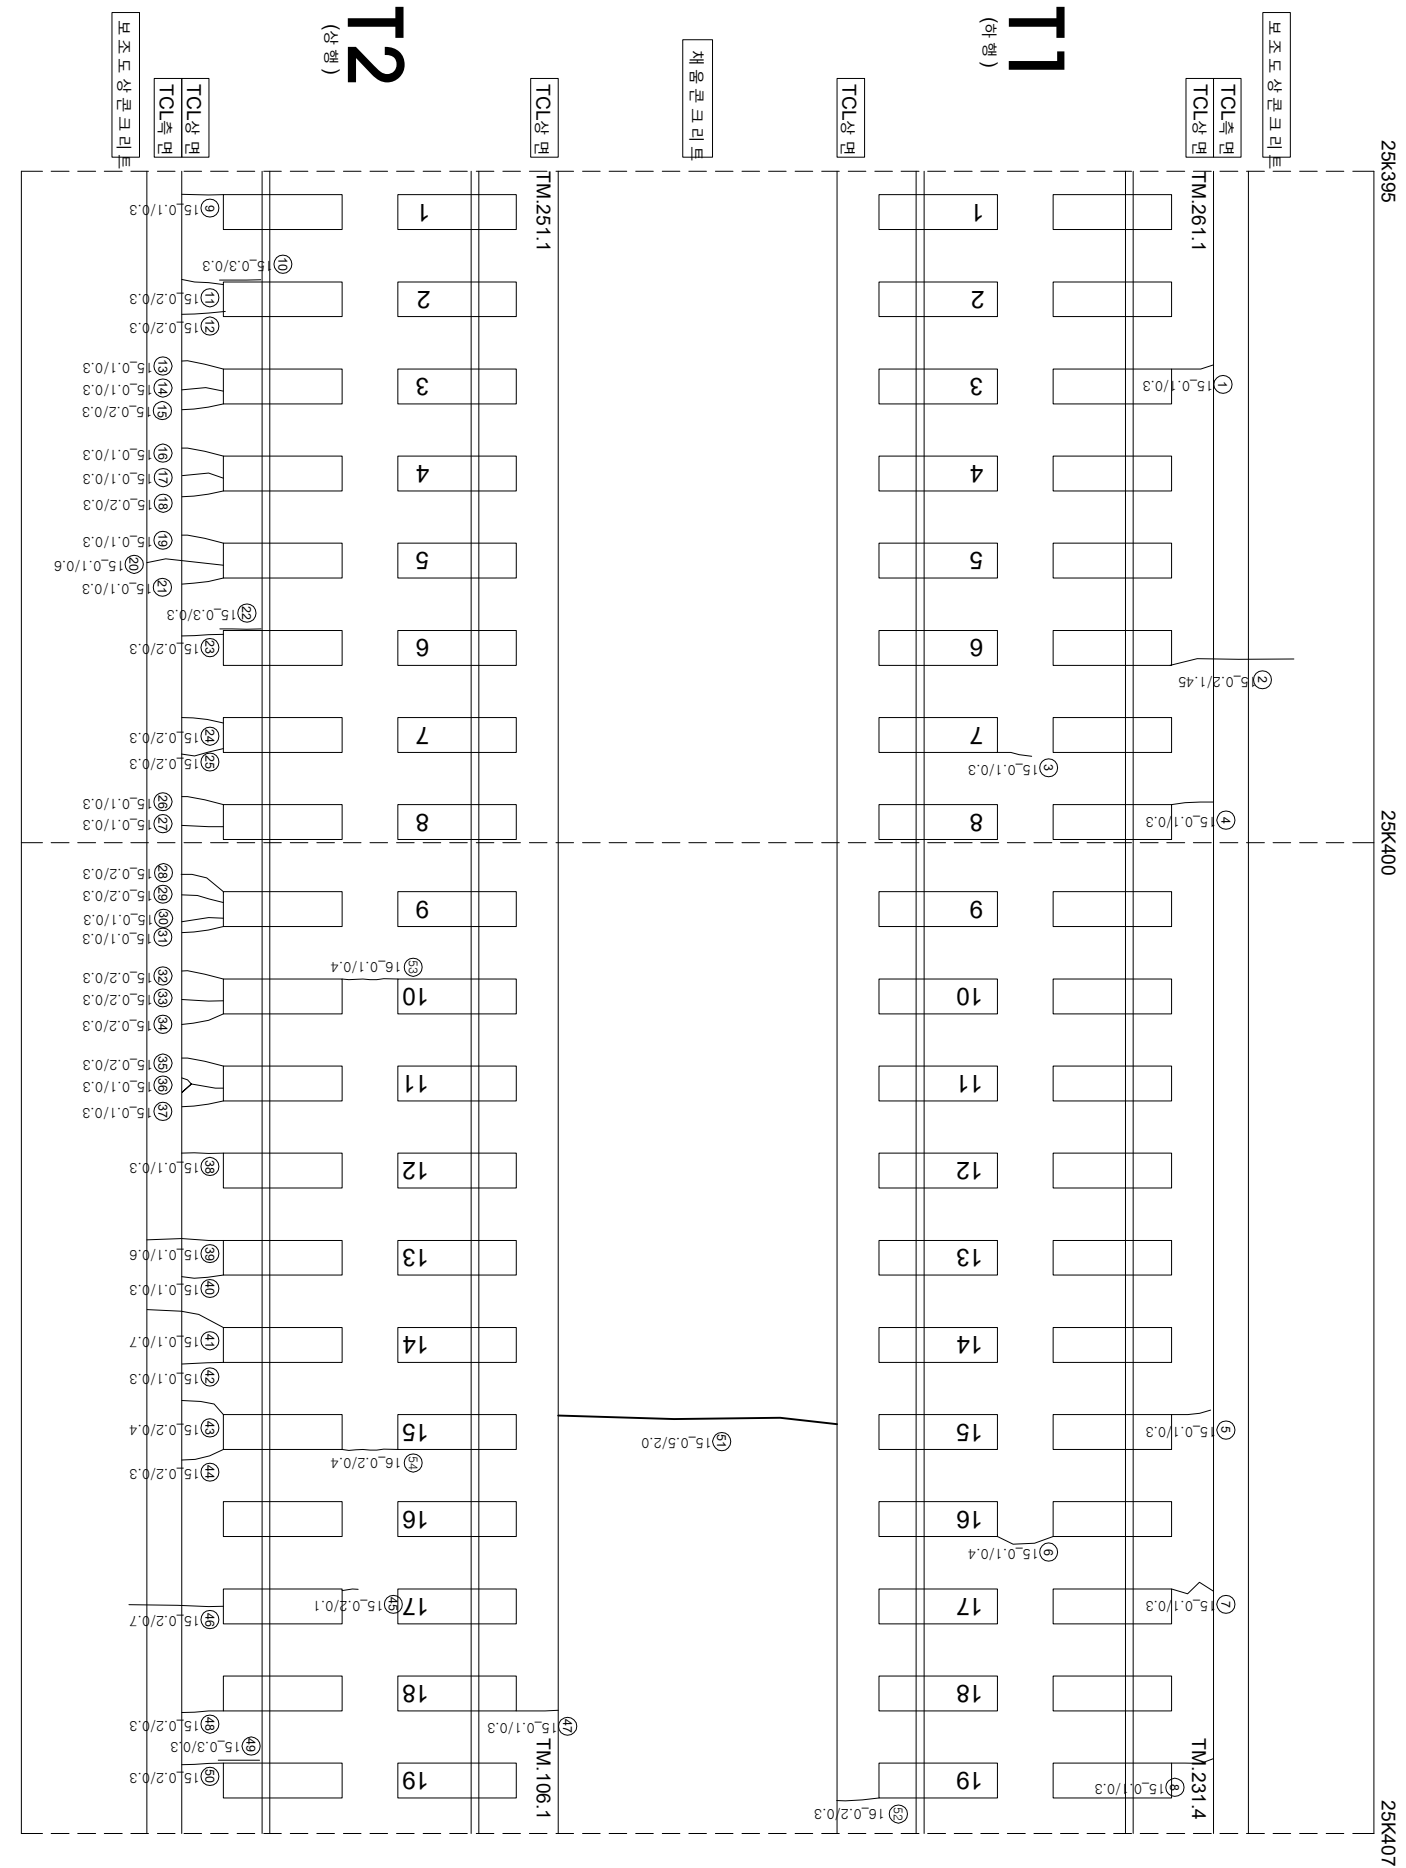

연번	순차	특	연장	비고	연번	순차	특	연장	비고
1	균열	0.1	mm		56				
2	균열	0.2	mm	145	57				
3	균열	0.1	mm	0.3	58				
4	균열	0.1	mm	0.3	59				
5	균열	0.1	mm	0.3	60				
6	균열	0.1	mm	0.4	61				
7	균열	0.1	mm	0.3	62				
8	균열	0.1	mm	0.3	63				
9	균열	0.1	mm	0.3	64				
10	장래부 균열	0.3	mm	0.3	65				
11	균열	0.2	mm	0.3	66				
12	균열	0.2	mm	0.3	67				
13	균열	0.1	mm	0.3	68				
14	균열	0.1	mm	0.3	69				
15	균열	0.2	mm	0.3	70				
16	균열	0.1	mm	0.3	71				
17	균열	0.1	mm	0.3	72				
18	균열	0.2	mm	0.3	73				
19	균열	0.1	mm	0.3	74				
20	균열	0.1	mm	0.6	75				
21	균열	0.1	mm	0.3	76				
22	장래부 균열	0.3	mm	0.3	77				
23	균열	0.2	mm	0.3	78				
24	균열	0.2	mm	0.3	79				
25	균열	0.2	mm	0.3	80				
26	균열	0.1	mm	0.3	81				
27	균열	0.1	mm	0.3	82				
28	균열	0.2	mm	0.3	83				
29	균열	0.2	mm	0.3	84				
30	균열	0.1	mm	0.3	85				
31	균열	0.1	mm	0.3	86				
32	균열	0.2	mm	0.3	87				
33	균열	0.2	mm	0.3	88				
34	균열	0.2	mm	0.3	89				
35	균열	0.2	mm	0.3	90				
36	균열	0.1	mm	0.3	91				
37	균열	0.1	mm	0.3	92				
38	균열	0.1	mm	0.3	93				
39	균열	0.1	mm	0.6	94				
40	균열	0.1	mm	0.3	95				
41	균열	0.1	mm	0.7	96				
42	균열	0.1	mm	0.3	97				
43	균열	0.2	mm	0.4	98				
44	균열	0.2	mm	0.3	99				
45	균열	0.2	mm	0.1	100				
46	균열	0.2	mm	0.7	101				
47	균열	0.1	mm	0.3	102				
48	균열	0.2	mm	0.3	103				
49	장래부 균열	0.3	mm	0.3	104				
50	균열	0.2	mm	0.3	105				
51	균열	0.5	mm	2.0	106				
52	균열	0.2	mm	0.3	107				
53	균열	0.1	mm	0.4	108				
54	균열	0.2	mm	0.4	109				
55					110				