


호남고속선 영곡터널 - 366(26.857~26.870km, S366)

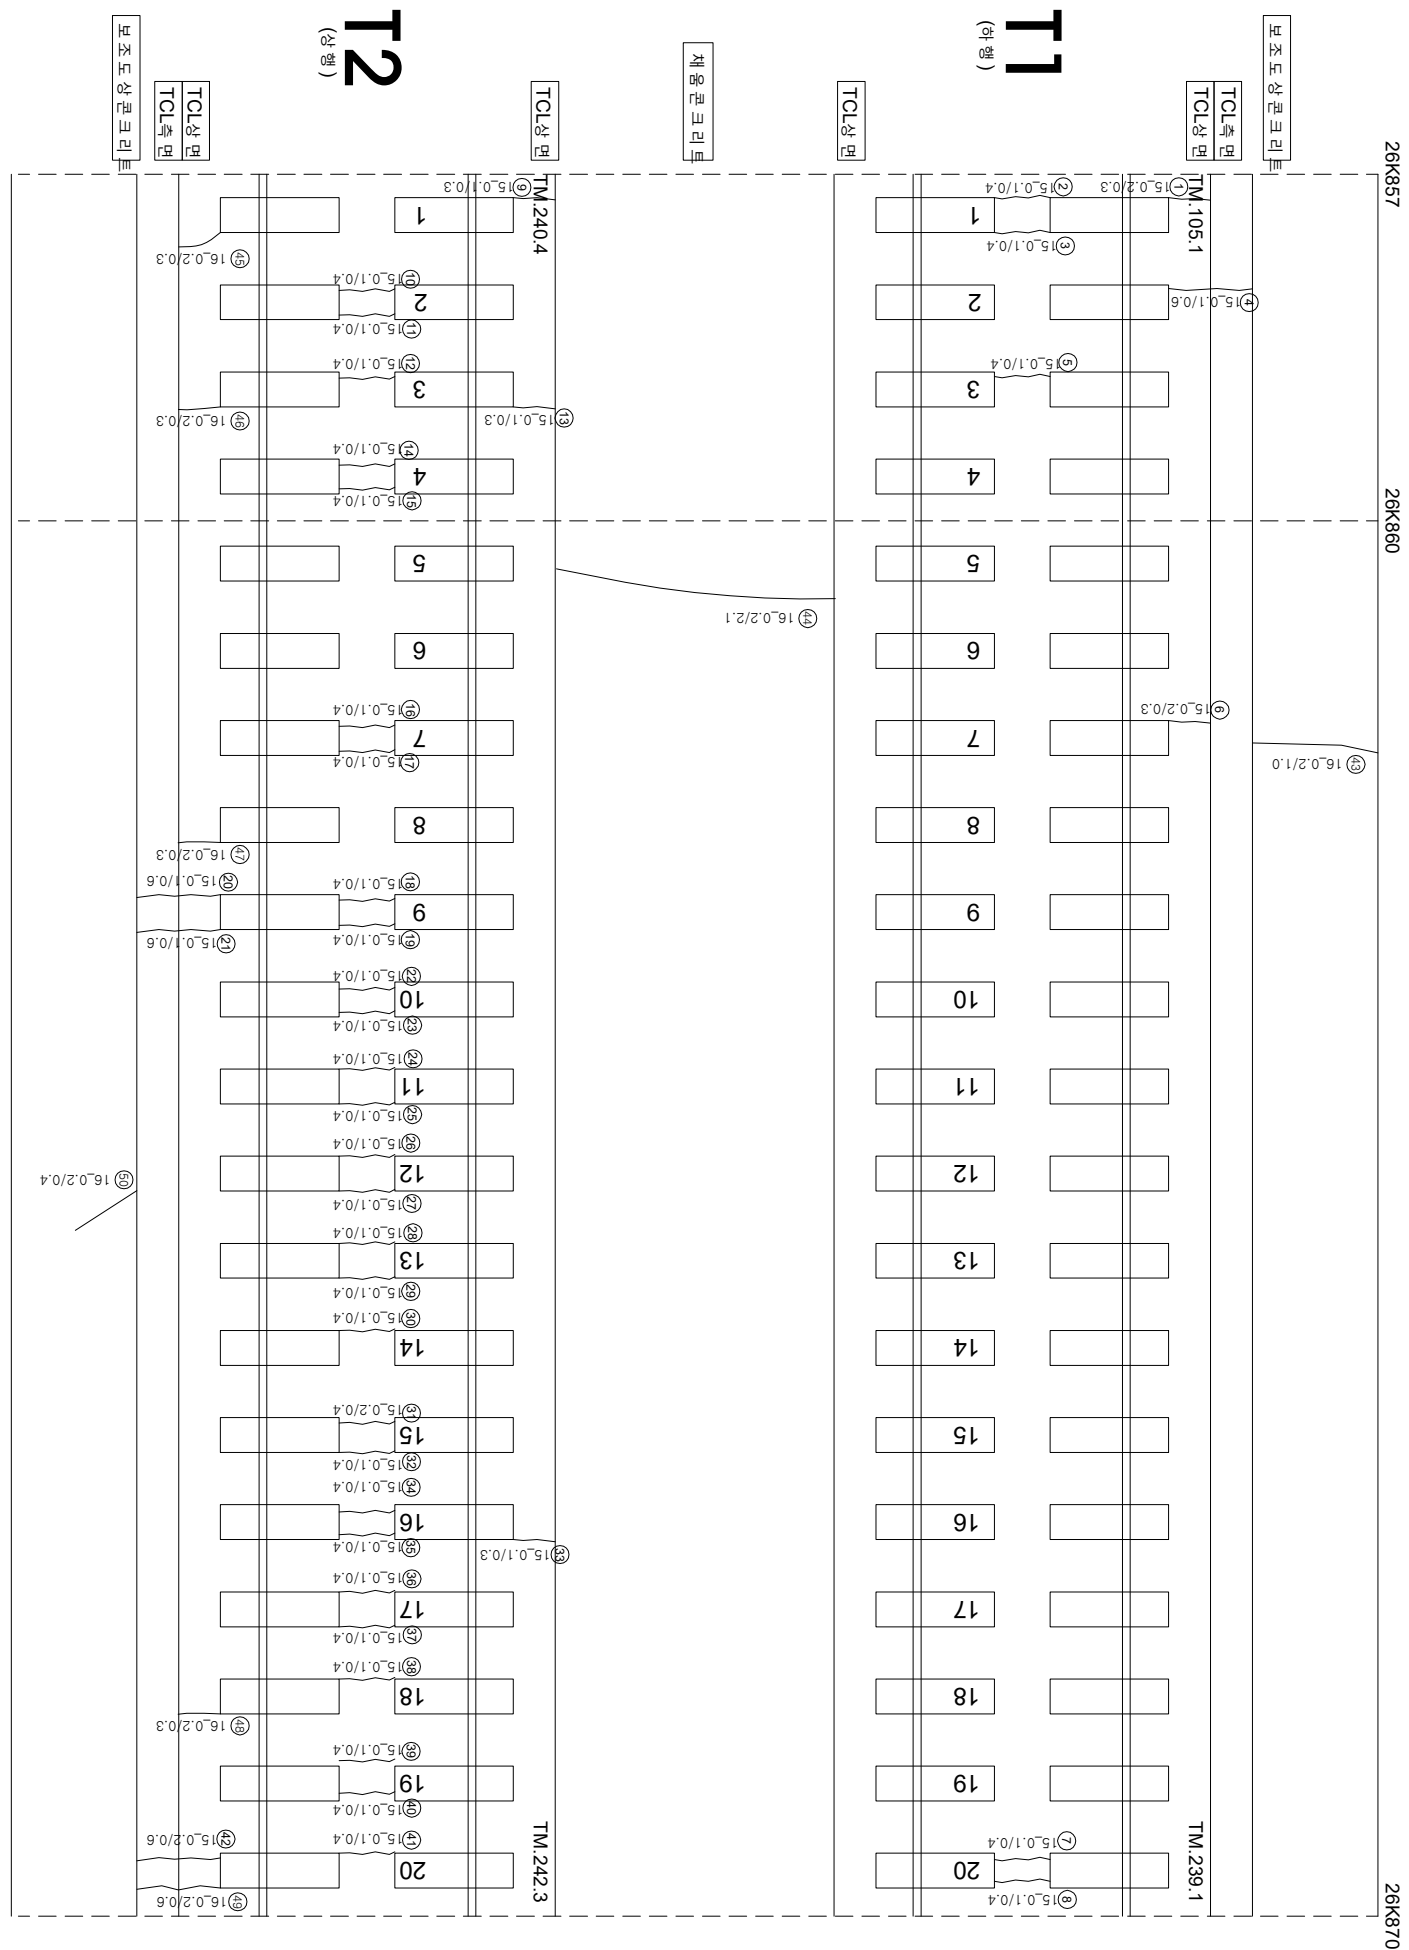

연번	순상	폭	연장	비고	연번	순상	폭	연장	비고
1	균열	0.2 mm	0.3 m		56				
2	균열	0.1 mm	0.4 m		57				
3	균열	0.1 mm	0.4 m		58				
4	균열	0.1 mm	0.6 m		59				
5	균열	0.1 mm	0.4 m		60				
6	균열	0.2 mm	0.3 m		61				
7	균열	0.1 mm	0.4 m		62				
8	균열	0.1 mm	0.4 m		63				
9	균열	0.1 mm	0.3 m		64				
10	균열	0.1 mm	0.4 m		65				
11	균열	0.1 mm	0.4 m		66				
12	균열	0.1 mm	0.4 m		67				
13	균열	0.1 mm	0.3 m		68				
14	균열	0.1 mm	0.4 m		69				
15	균열	0.1 mm	0.4 m		70				
16	균열	0.1 mm	0.4 m		71				
17	균열	0.1 mm	0.4 m		72				
18	균열	0.1 mm	0.4 m		73				
19	균열	0.1 mm	0.4 m		74				
20	균열	0.1 mm	0.6 m		75				
21	균열	0.1 mm	0.6 m		76				
22	균열	0.1 mm	0.4 m		77				
23	균열	0.1 mm	0.4 m		78				
24	균열	0.1 mm	0.4 m		79				
25	균열	0.1 mm	0.4 m		80				
26	균열	0.1 mm	0.4 m		81				
27	균열	0.1 mm	0.4 m		82				
28	균열	0.1 mm	0.4 m		83				
29	균열	0.1 mm	0.4 m		84				
30	균열	0.1 mm	0.4 m		85				
31	균열	0.1 mm	0.4 m		86				
32	균열	0.1 mm	0.4 m		87				
33	균열	0.1 mm	0.3 m		88				
34	균열	0.1 mm	0.4 m		89				
35	균열	0.1 mm	0.4 m		90				
36	균열	0.1 mm	0.4 m		91				
37	균열	0.1 mm	0.4 m		92				
38	균열	0.1 mm	0.4 m		93				
39	균열	0.1 mm	0.4 m		94				
40	균열	0.1 mm	0.4 m		95				
41	균열	0.1 mm	0.4 m		96				
42	균열	0.2 mm	0.6 m		97				
43	균열	0.2 mm	1.0 m		98				
44	균열	0.2 mm	2.1 m		99				
45	균열	0.2 mm	0.3 m		100				
46	균열	0.2 mm	0.3 m		101				
47	균열	0.2 mm	0.3 m		102				
48	균열	0.2 mm	0.3 m		103				
49	균열	0.2 mm	0.6 m		104				
50	균열	0.2 mm	0.4 m		105				
51					106				
52					107				
53					108				
54					109				
55					110				

시	행	사	영	역	명	영	역	사	이		영	단																						
									과	업						장	지																	
KORAIL KOREA RAILROAD	한국철도공사	한국의소리	2017년도 호남고속선 오송-광주승정간 콘크리트케도 점검구역	(주) 한국국조물안정연구원 (주) 한국도로안전연구원 (재) 한국건설품질연구원	이	복	영	강	김경기 윤석기	영	단		0.2220 (0.3m이하 : 특색)		점목도상판리		자로판리																	
																			0.4620 (0.3m초과 0.5m이하 : 형색)		망상		철판노출											
																									0.6820 (0.5m초과 1.0m미만 : 적색)	박리, 박락, 파손	누수습윤부							
																													1.0020 (1.0m이상 : 불통색)	변태		시공이음판리, 종판리		
																																		