


호남고속선 영곡터널\_466(28.108~28.120km, S466)

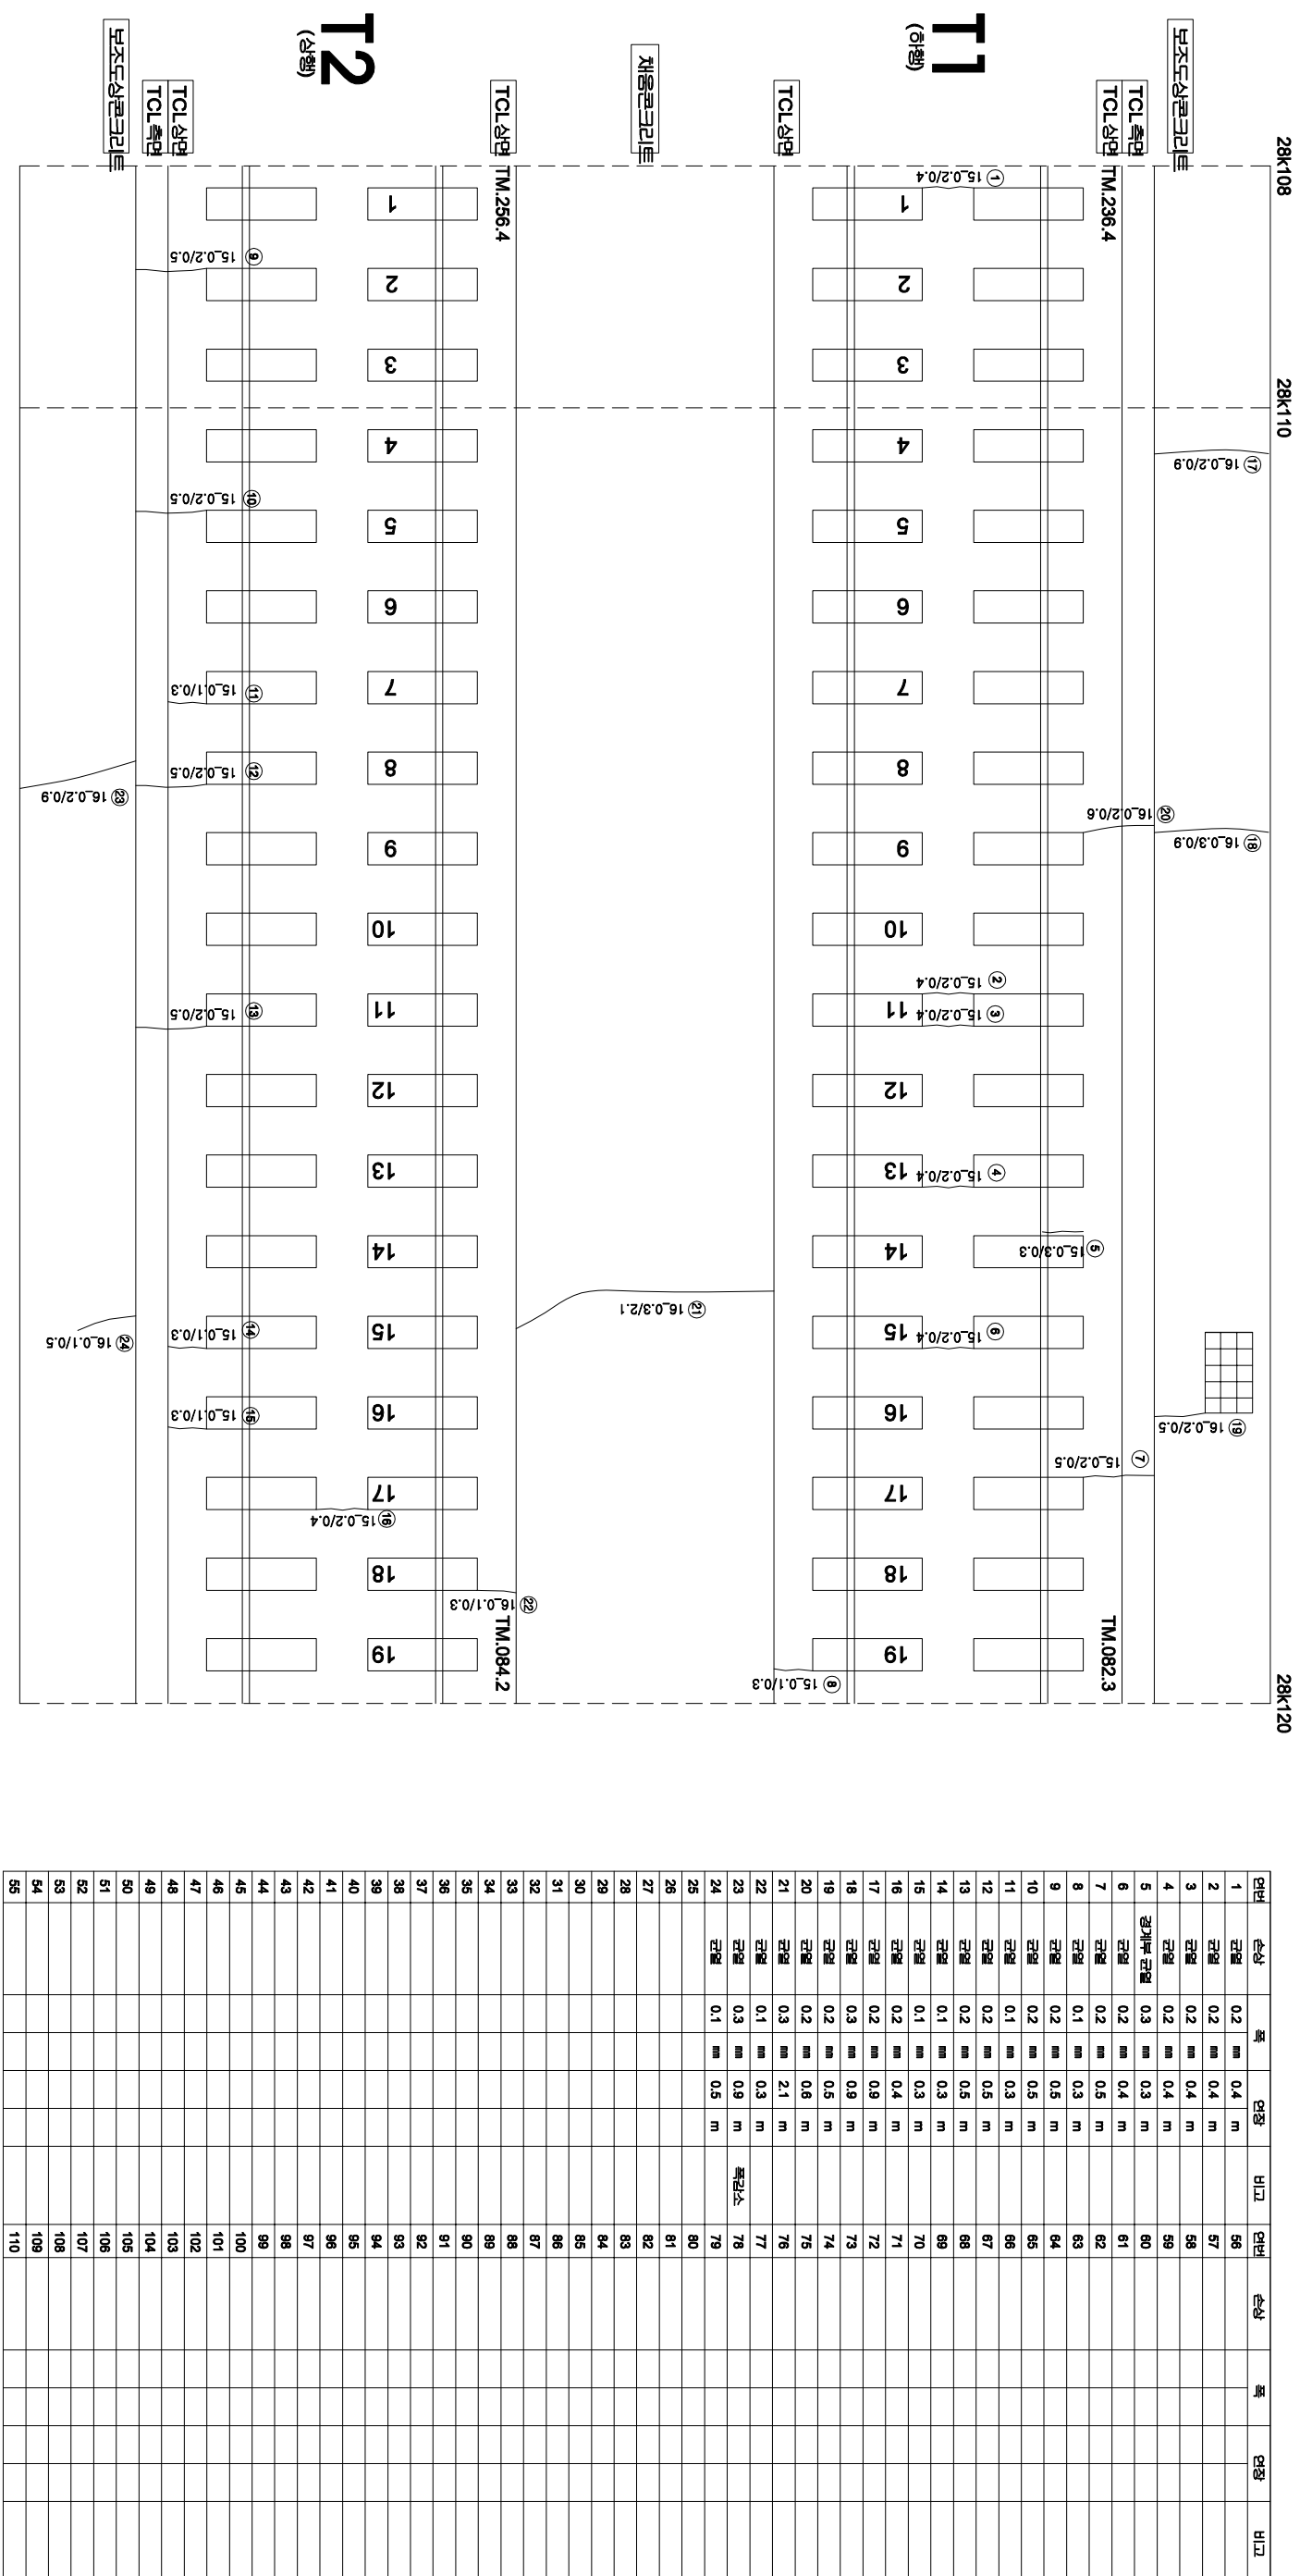

|    |    |    |    |    |     |   |   |   |   |   |
|----|----|----|----|----|-----|---|---|---|---|---|
|    |    |    |    |    |     |   |   |   |   |   |