


호남고속선 마암교_18 (28.919~28.927 , S4-2)

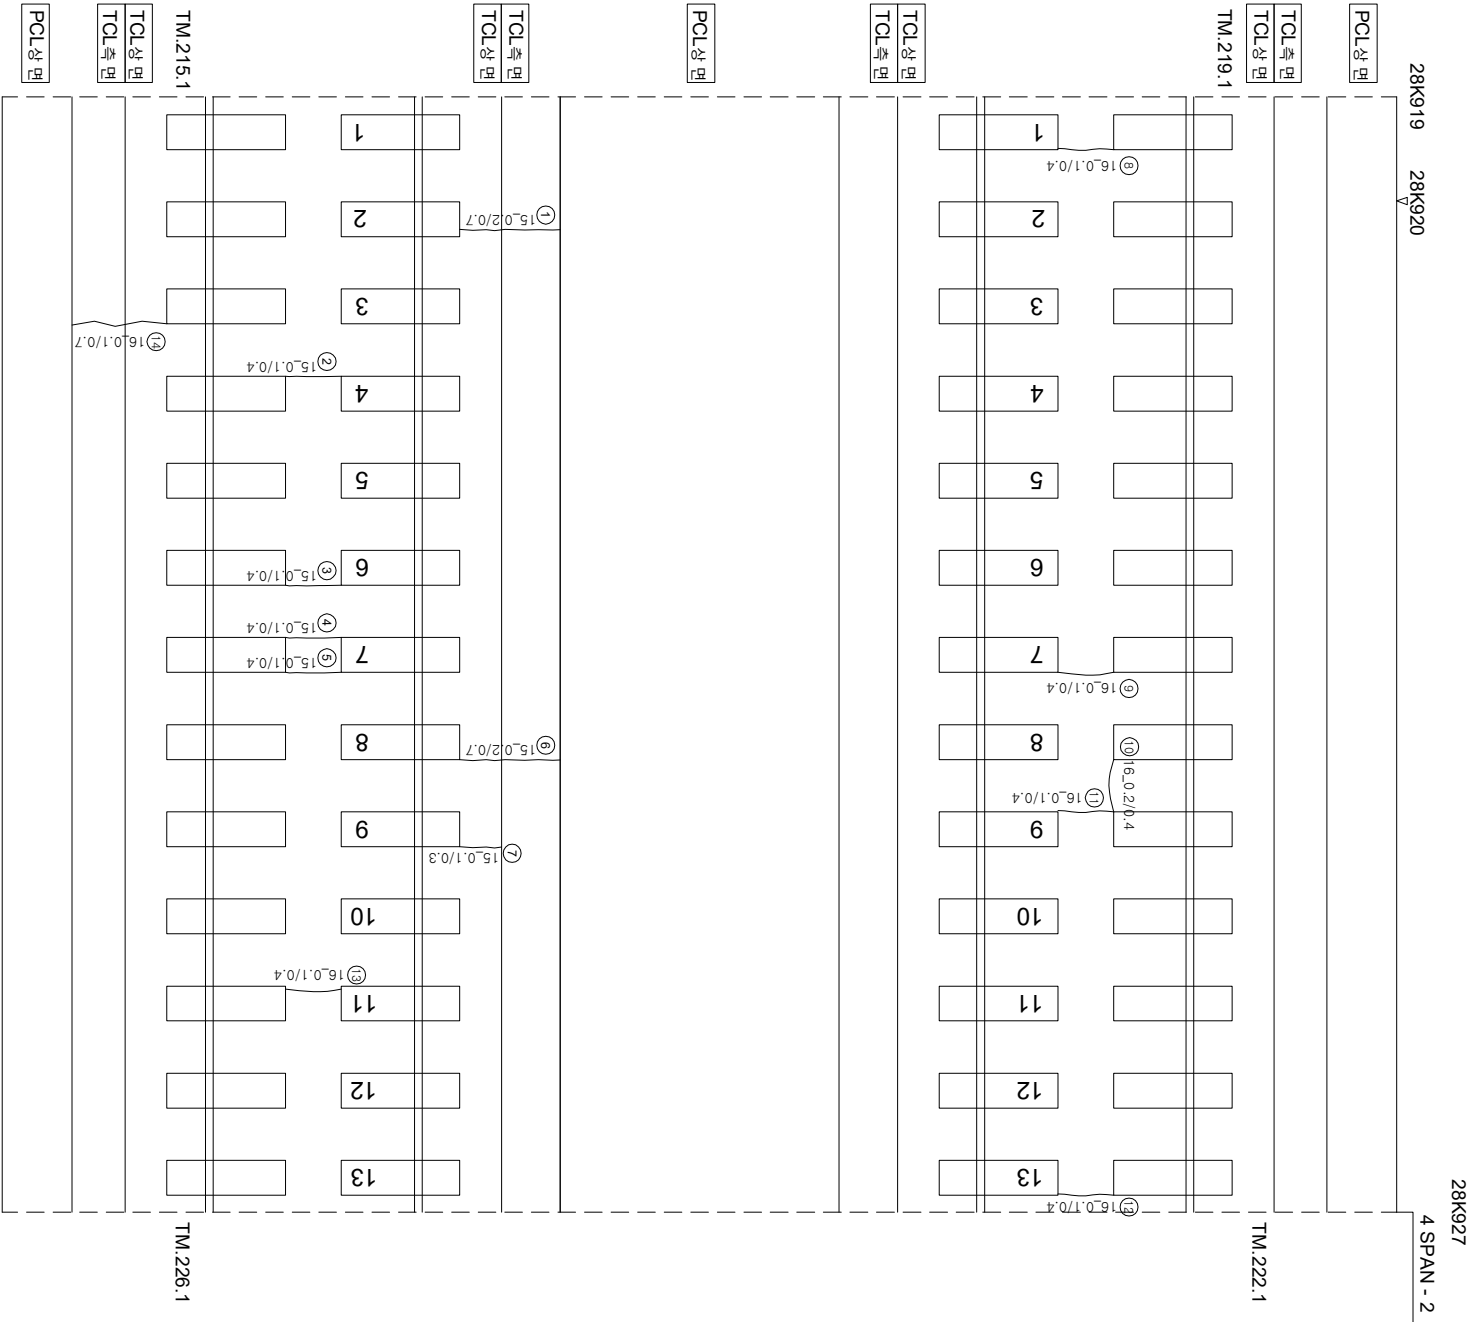

연번	순상	폭	연장	비고	연번	순상	폭	연장	비고
1	균열 0.2 mm	0.7 m		56					
2	균열 0.1 mm	0.4 m		57					
3	균열 0.1 mm	0.4 m		58					
4	균열 0.1 mm	0.4 m		59					
5	균열 0.1 mm	0.4 m		60					
6	균열 0.2 mm	0.7 m		61					
7	균열 0.1 mm	0.3 m		62					
8	균열 0.1 mm	0.4 m		63					
9	균열 0.1 mm	0.4 m		64					
10	균열 0.2 mm	0.4 m		65					
11	균열 0.2 mm	0.4 m		66					
12	균열 0.1 mm	0.4 m		67					
13	균열 0.1 mm	0.4 m		68					
14				69					
15				70					
16				71					
55				110					