


호남고속선 계룡터널_128(30k357~30k366km, S128)

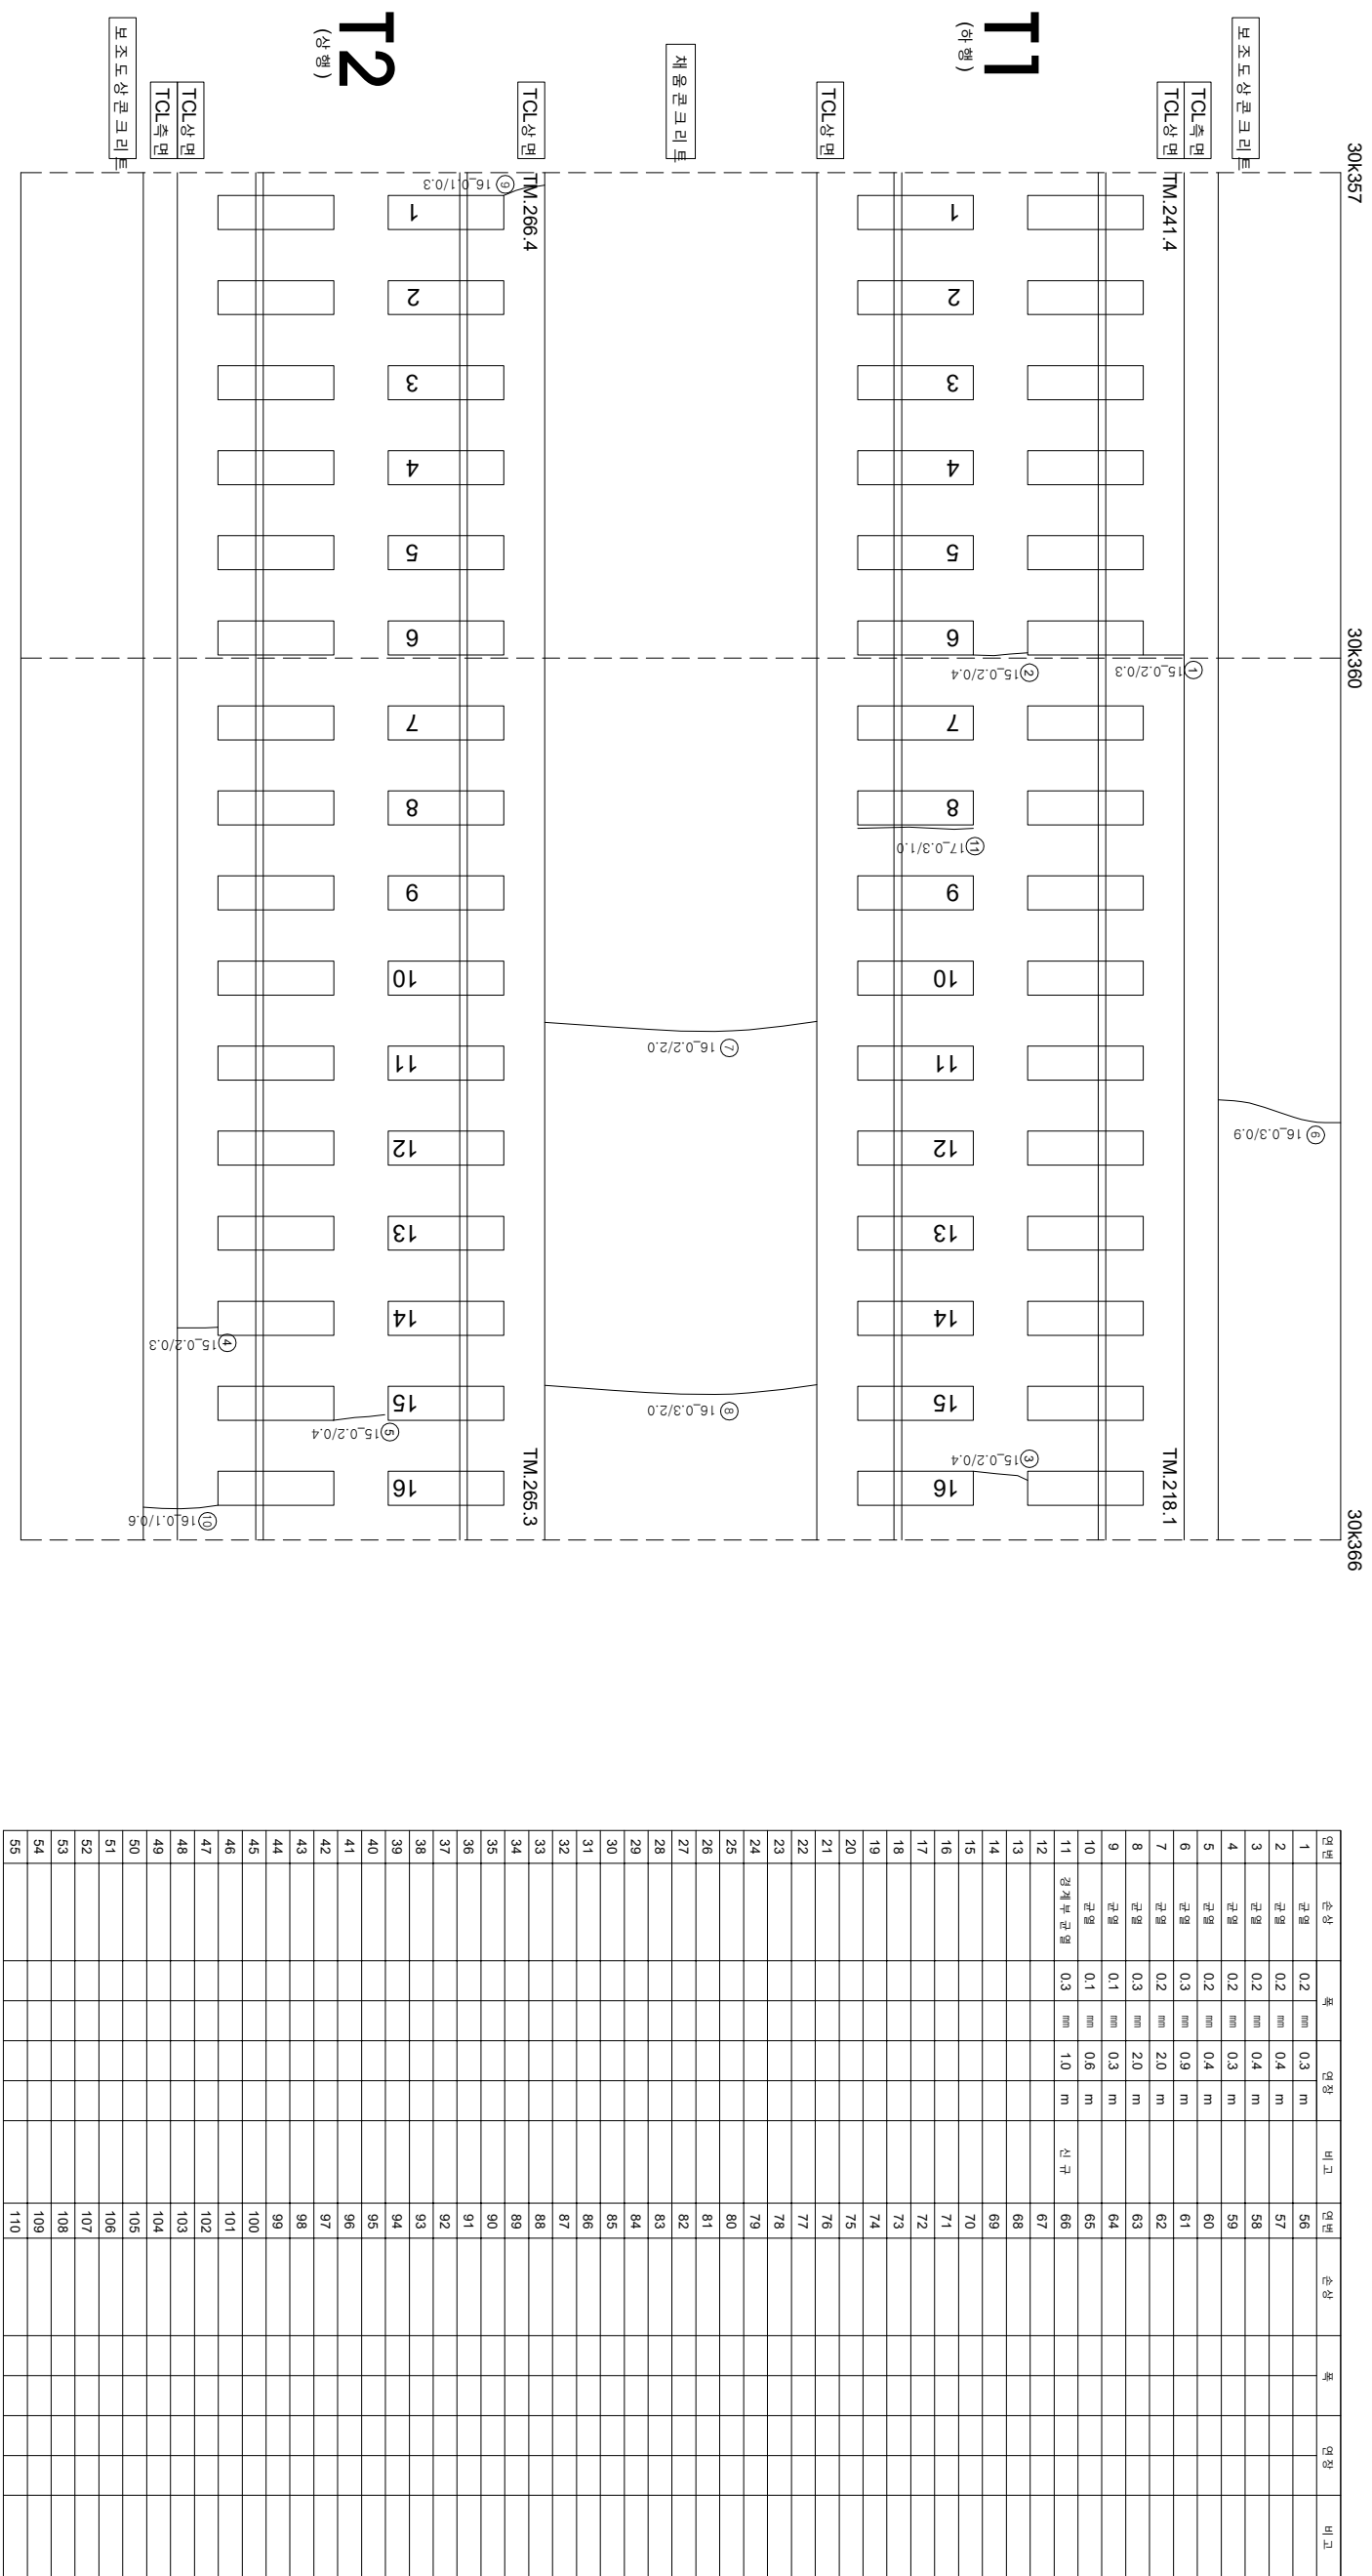

연번	순상	폭	연장	비고	연번	순상	폭	연장	비고
1	균열	0.2 mm	0.3 m		56				
2	균열	0.2 mm	0.4 m		57				
3	균열	0.2 mm	0.4 m		58				
4	균열	0.2 mm	0.3 m		59				
5	균열	0.2 mm	0.4 m		60				
6	균열	0.3 mm	0.9 m		61				
7	균열	0.2 mm	2.0 m		62				
8	균열	0.3 mm	2.0 m		63				
9	균열	0.1 mm	0.3 m		64				
10	균열	0.1 mm	0.6 m		65				
11	장계부 균열	0.3 mm	1.0 m	신규	66				
12					67				
13					68				
14					69				
55					110				