


호남고속선 계룡터널_211(31.167~31.177km, S211)

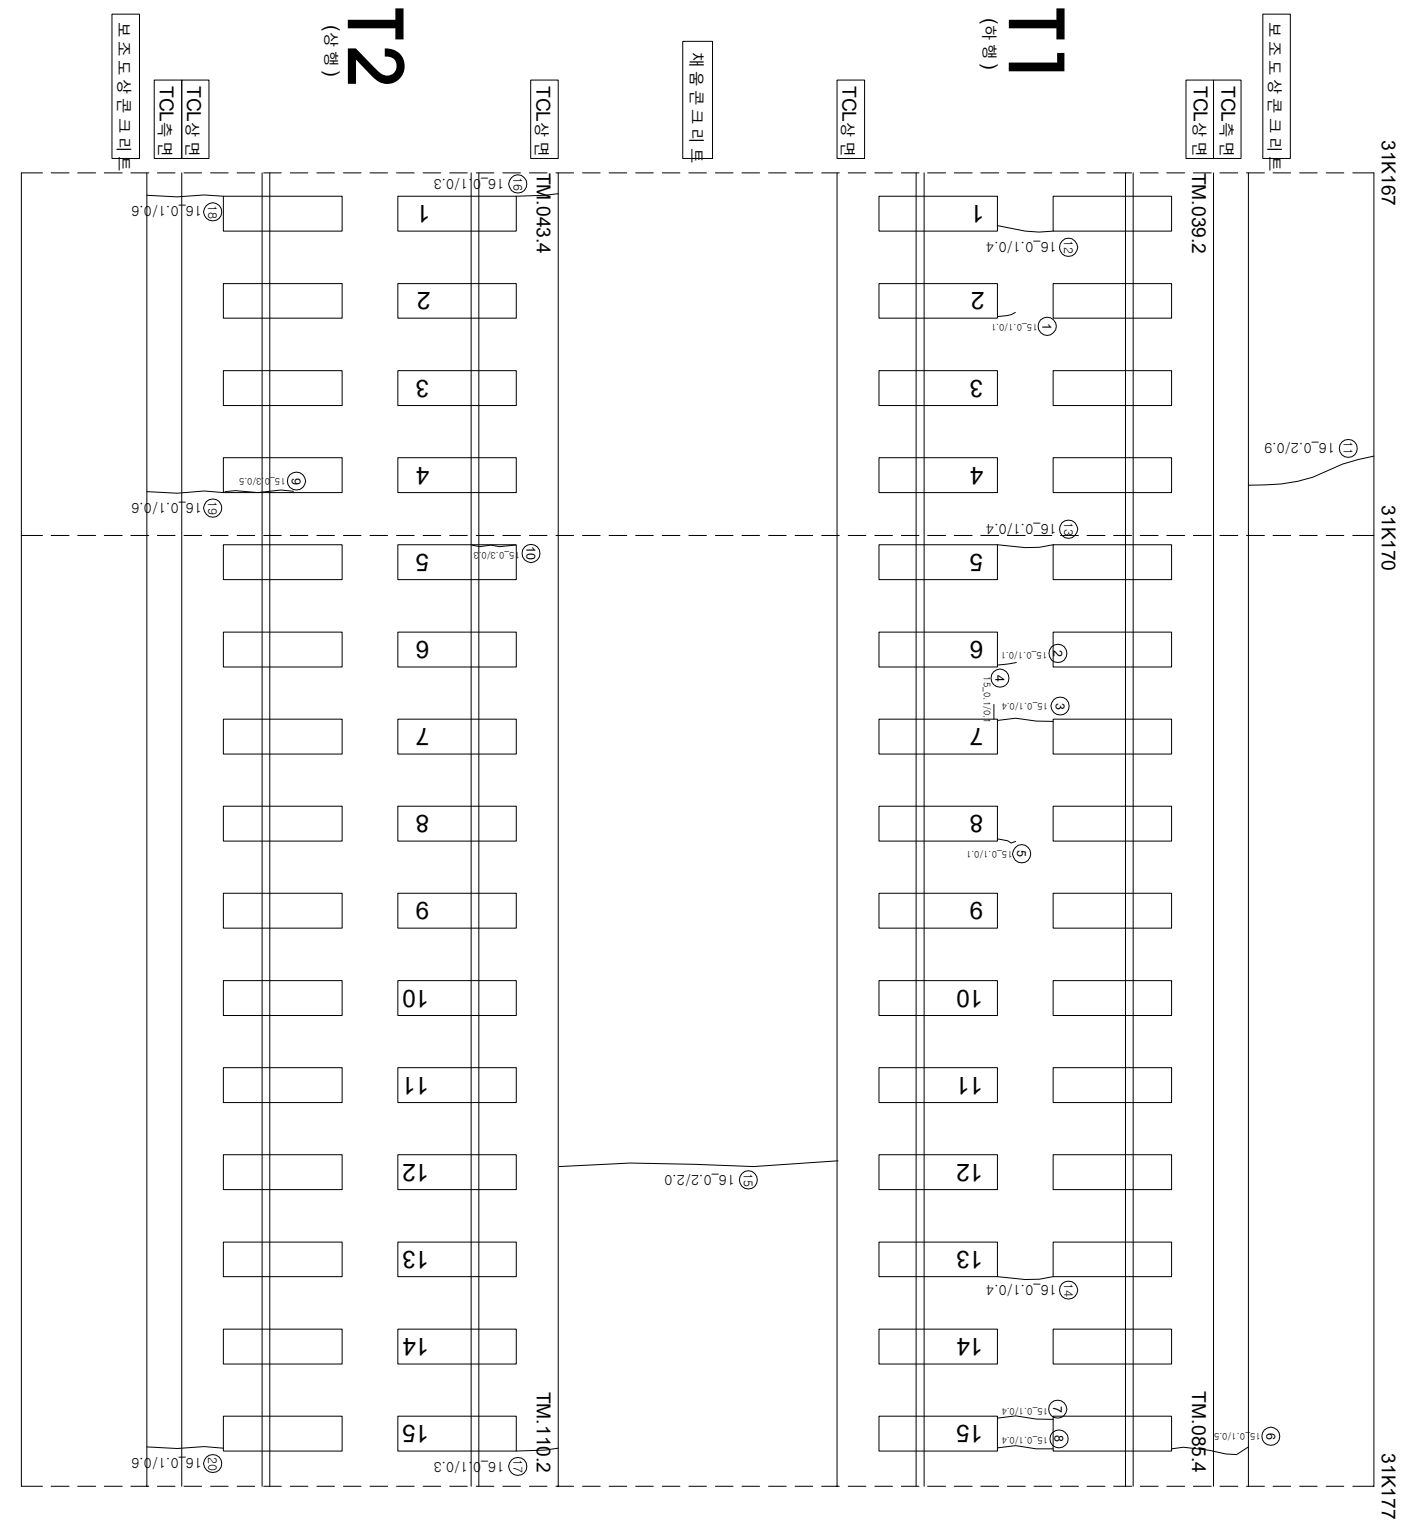

연번	순상	폭	연장	비고	연번	순상	폭	연장	비고
1	균열	0.1 mm	0.1 m		56				
2	균열	0.1 mm	0.1 m		57				
3	균열	0.1 mm	0.4 m		58				
4	균열	0.1 mm	0.1 m		59				
5	균열	0.1 mm	0.1 m		60				
6	균열	0.1 mm	0.5 m		61				
7	균열	0.1 mm	0.4 m		62				
8	균열	0.1 mm	0.4 m		63				
9	균열	0.3 mm	0.5 m		64				
10	균열	0.3 mm	0.3 m		65				
11	균열	0.2 mm	0.9 m		66				
12	균열	0.1 mm	0.4 m		67				
13	균열	0.1 mm	0.4 m		68				
14	균열	0.1 mm	0.4 m		69				
15	균열	0.2 mm	2.0 m		70				
16	균열	0.1 mm	0.3 m		71				
17	균열	0.1 mm	0.3 m		72				
18	균열	0.1 mm	0.6 m		73				
19	균열	0.1 mm	0.6 m		74				
20	균열	0.1 mm	0.6 m		75				
21					76				
22					77				
23					78				
55					110				

시	행	사	용	역	명	용	역	사	간			
									이	복		
 KORAIL KOREA RAILROAD	한국철도공사		2017년도 호남고속선 오송-광주승정간 콘크리트케도 점검용역	(주) 한국구조물안전연구원 (주) 한국국토안전연구원 (재) 한국건설품질연구원	강 경 기	김 영 진	원	0220 (0.3mm이하 : 흑색)	천문도상판리		제로판리	
								0420 (0.3mm초과 0.5mm이하 : 청색)	망상		첼그노출	
								0620 (0.5mm초과 1.0mm이하 : 적색)	바리, 바하, 파손		누수 슬럼프	
								1020 (1.0mm이상 : 분홍색)	백태		시공이음판리, 종판리	