


호남고속선 봉명교_12 (36.641~36.649, S3-1)

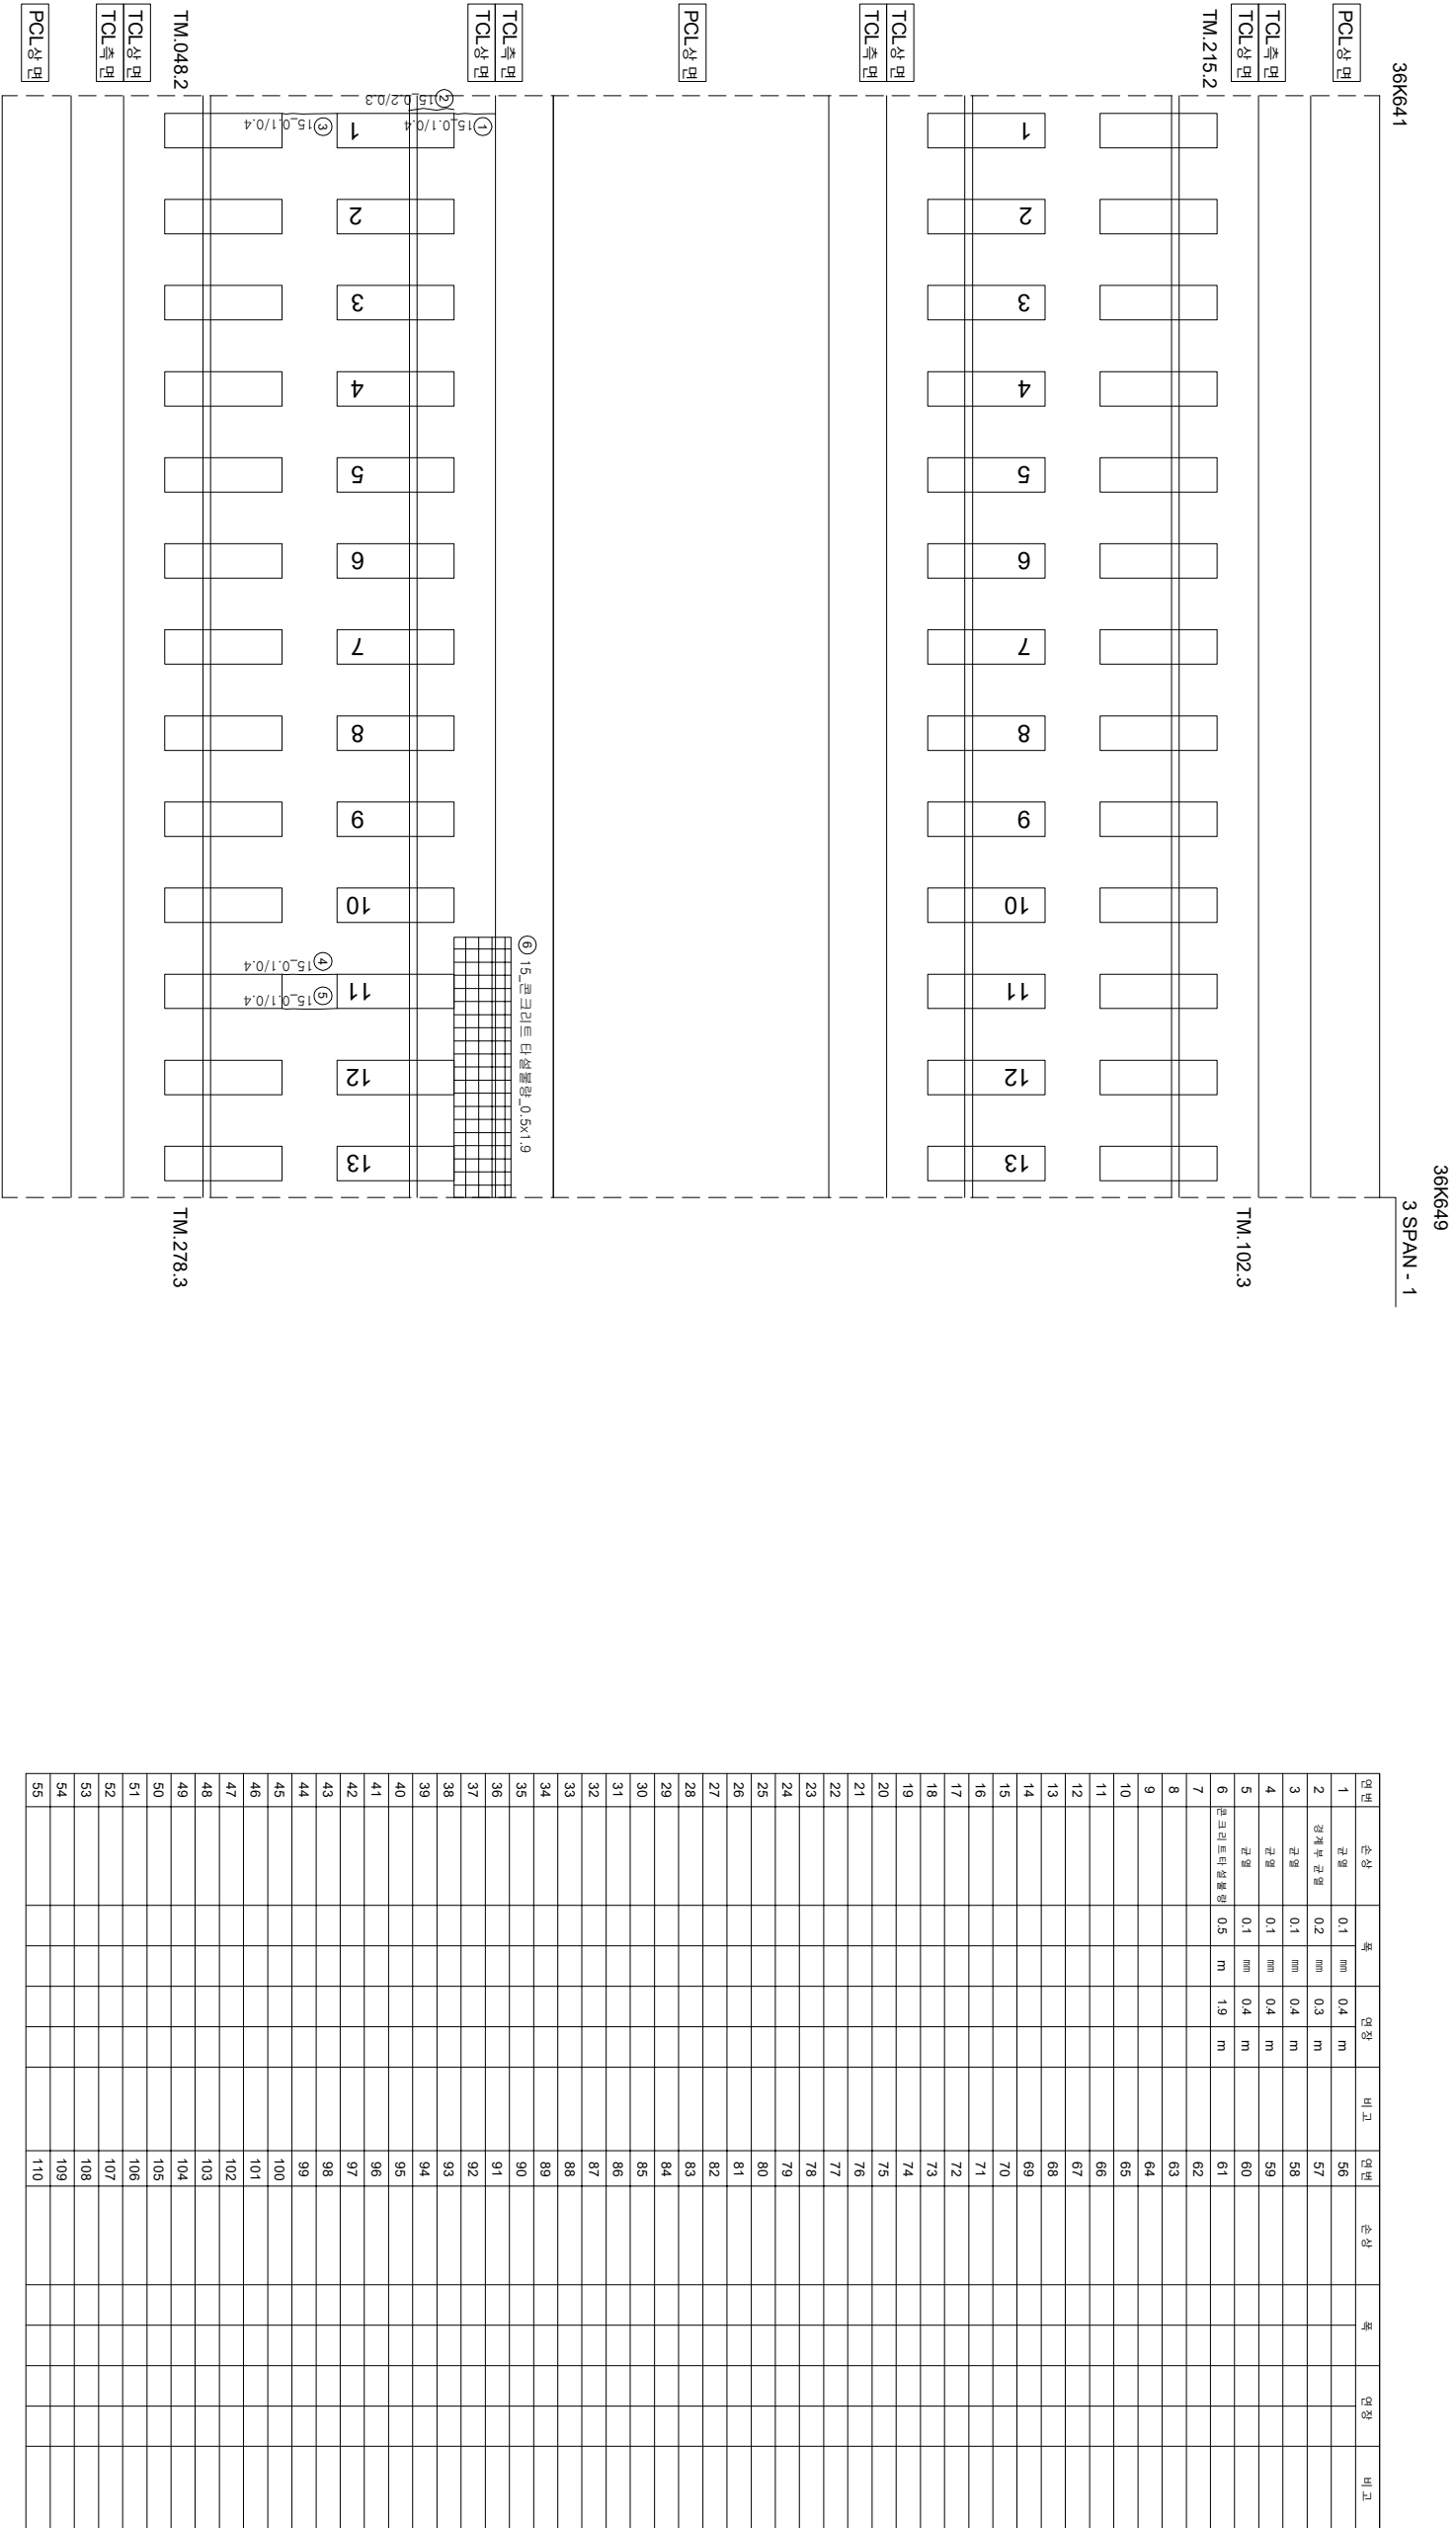

P2