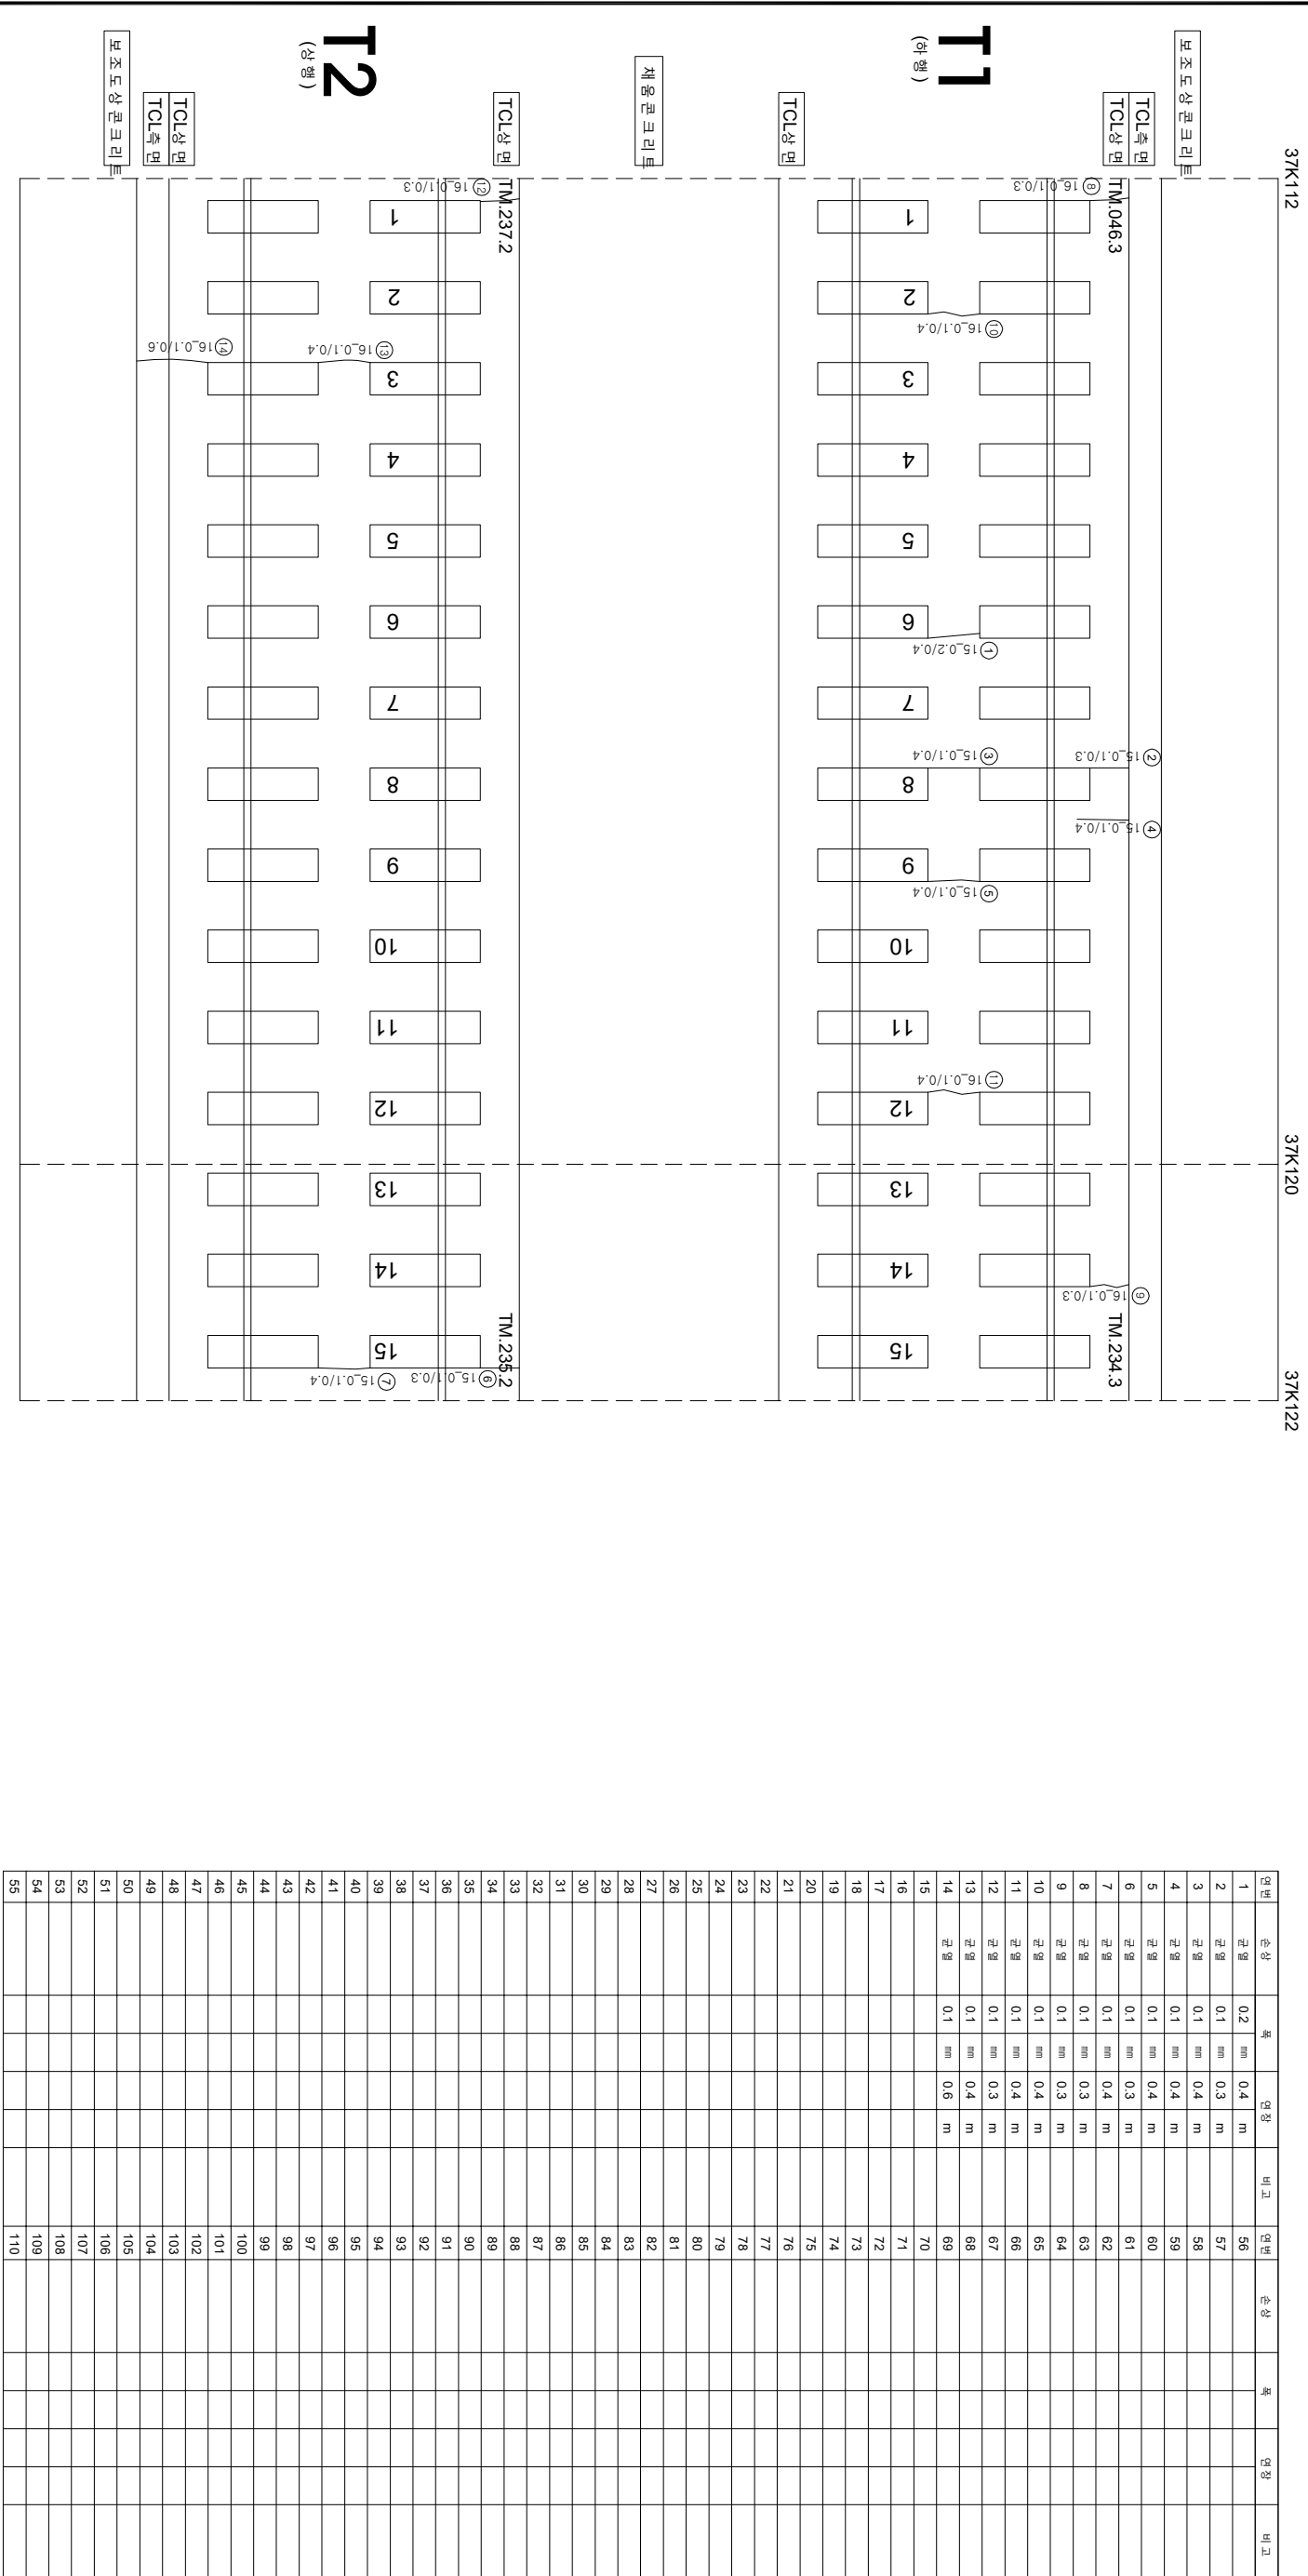


호남고속선 원동터널_23(37.112~37.122km, S23)

[illegible]