


4(36.927~36.937km, S4)

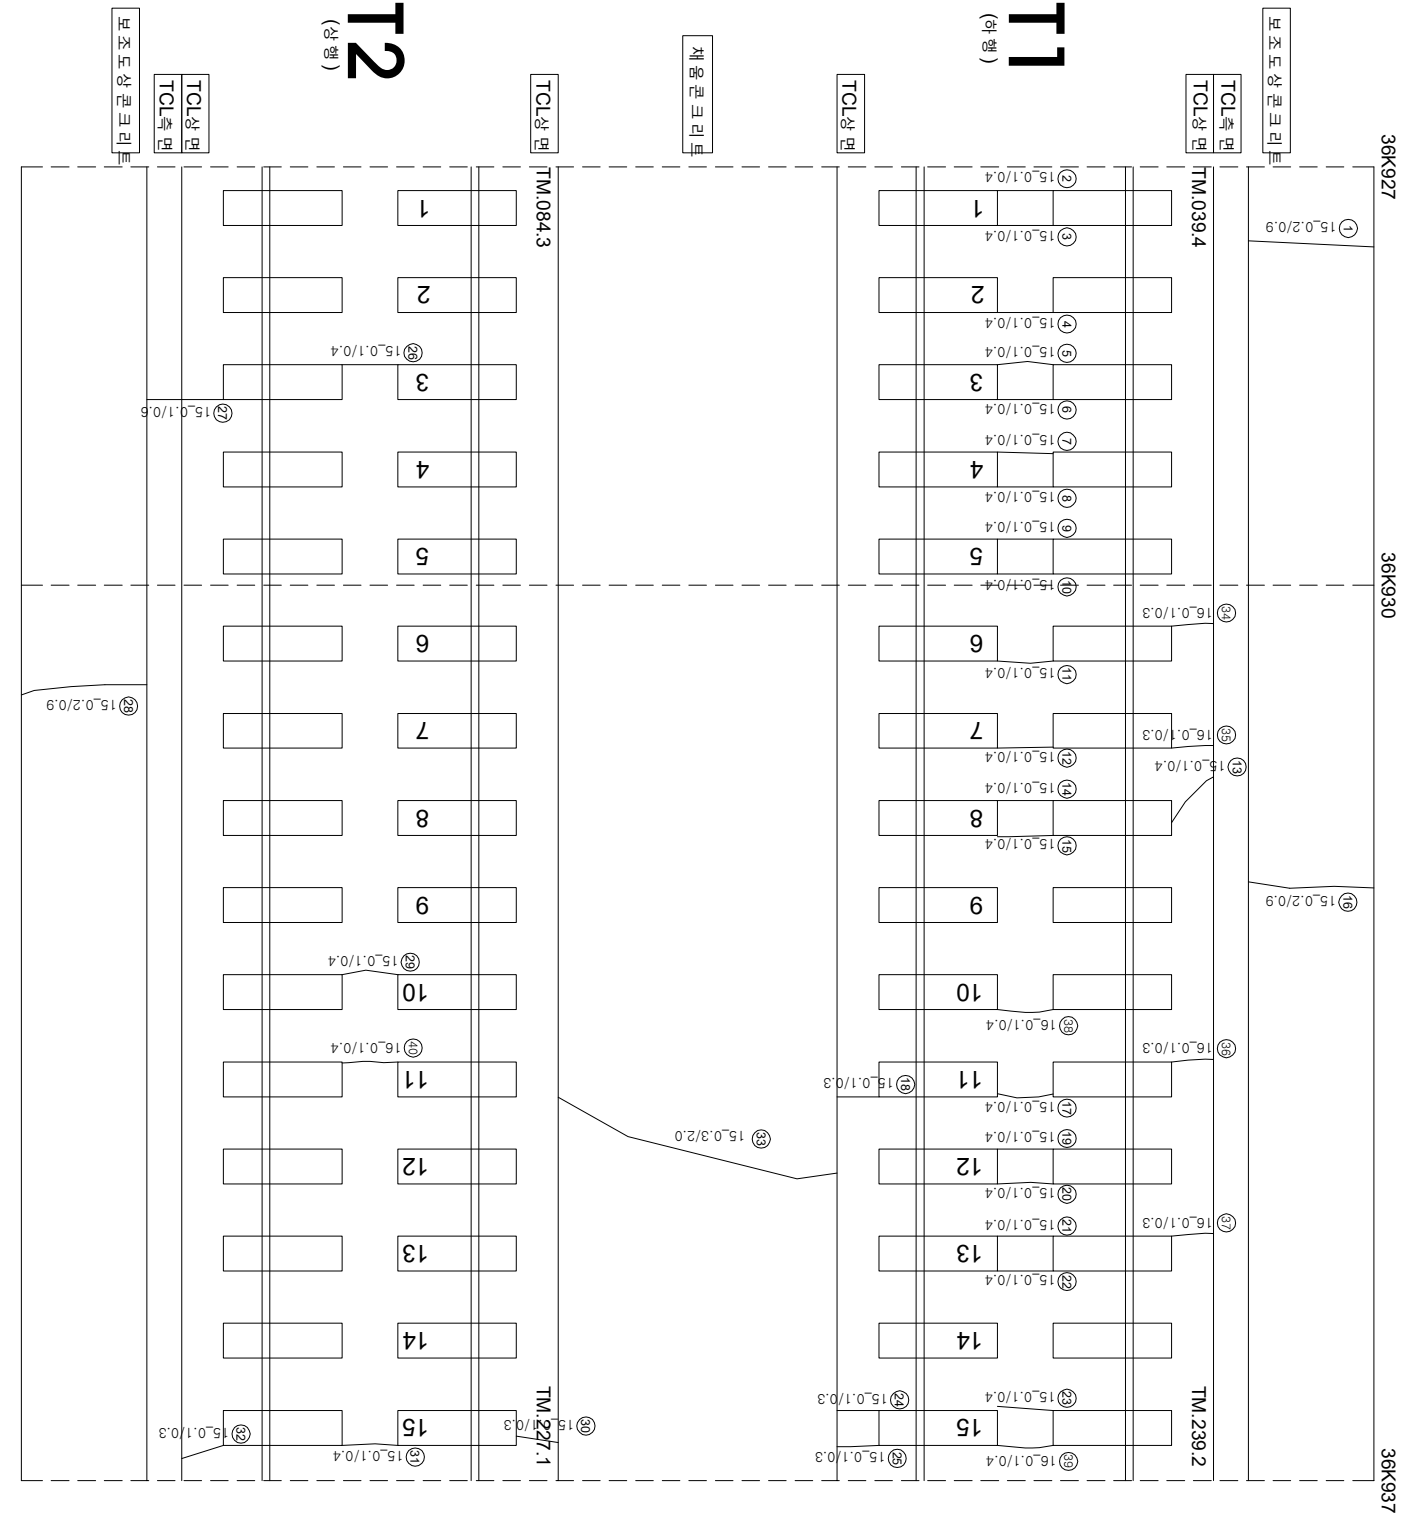

연번	순상	폭	연장	비고	연번	순상	폭	연장	비고
1	군열(선정)	0.2 mm	0.9 m		57				
2	군열	0.1 mm	0.4 m		56				
3	군열	0.1 mm	0.4 m		58				
4	군열	0.1 mm	0.4 m		59				
5	군열	0.1 mm	0.4 m		60				
6	군열	0.1 mm	0.4 m		61				
7	군열	0.1 mm	0.4 m		62				
8	군열	0.1 mm	0.4 m		63				
9	군열	0.1 mm	0.4 m		64				
10	군열	0.1 mm	0.4 m		65				
11	군열	0.1 mm	0.4 m		66				
12	군열	0.1 mm	0.4 m		67				
13	군열	0.1 mm	0.4 m		68				
14	군열	0.1 mm	0.4 m		69				
15	군열	0.1 mm	0.4 m		70				
16	군열(선정)	0.2 mm	0.9 m		71				
17	군열	0.1 mm	0.4 m		72				
18	군열	0.1 mm	0.3 m		73				
19	군열	0.1 mm	0.4 m		74				
20	군열	0.1 mm	0.4 m		75				
21	군열	0.1 mm	0.4 m		76				
22	군열	0.1 mm	0.4 m		77				
23	군열	0.1 mm	0.4 m		78				
24	군열	0.1 mm	0.3 m		79				
25	군열	0.1 mm	0.3 m		80				
26	군열	0.1 mm	0.4 m		81				
27	군열	0.1 mm	0.6 m		82				
28	군열(선정)	0.2 mm	0.9 m		83				
29	군열	0.1 mm	0.4 m		84				
30	군열	0.1 mm	0.3 m		85				
31	군열	0.1 mm	0.4 m		86				
32	군열	0.1 mm	0.3 m		87				
33	군열	0.3 mm	2.0 m		88				
34	군열	0.1 mm	0.3 m		89				
35	군열	0.1 mm	0.3 m		90				
36	군열	0.1 mm	0.3 m		91				
37	군열	0.1 mm	0.3 m		92				
38	군열	0.1 mm	0.4 m		93				
39	군열	0.1 mm	0.4 m		94				
40	군열	0.1 mm	0.4 m		95				
41					96				
42					97				
43					98				
44					99				
45					100				
46					101				
47					102				
48					103				
49					104				
50					105				
51					106				
52					107				
53					108				
54					109				
55					110				

시행사	공역명	공역사	주요공사 (주) 한국구조물안전연구원 (주) 한국국토안전연구원 (재) 한국건설품질연구원	이주영	감리 김정기 윤석기	단면	 (0.3m이하 : 흙벽)	 (0.3m초과 0.5m이하 : 경벽)	 (0.5m초과 1.0m이하 : 경벽)	 1.020 (1.0m이상 : 분방)	 1.020 (1.0m이상 : 분방)
							 1.020 (1.0m이상 : 분방)	 1.020 (1.0m이상 : 분방)	 1.020 (1.0m이상 : 분방)		