


호남고속선 동명터널 - 102(39.017~39.026km, S102)

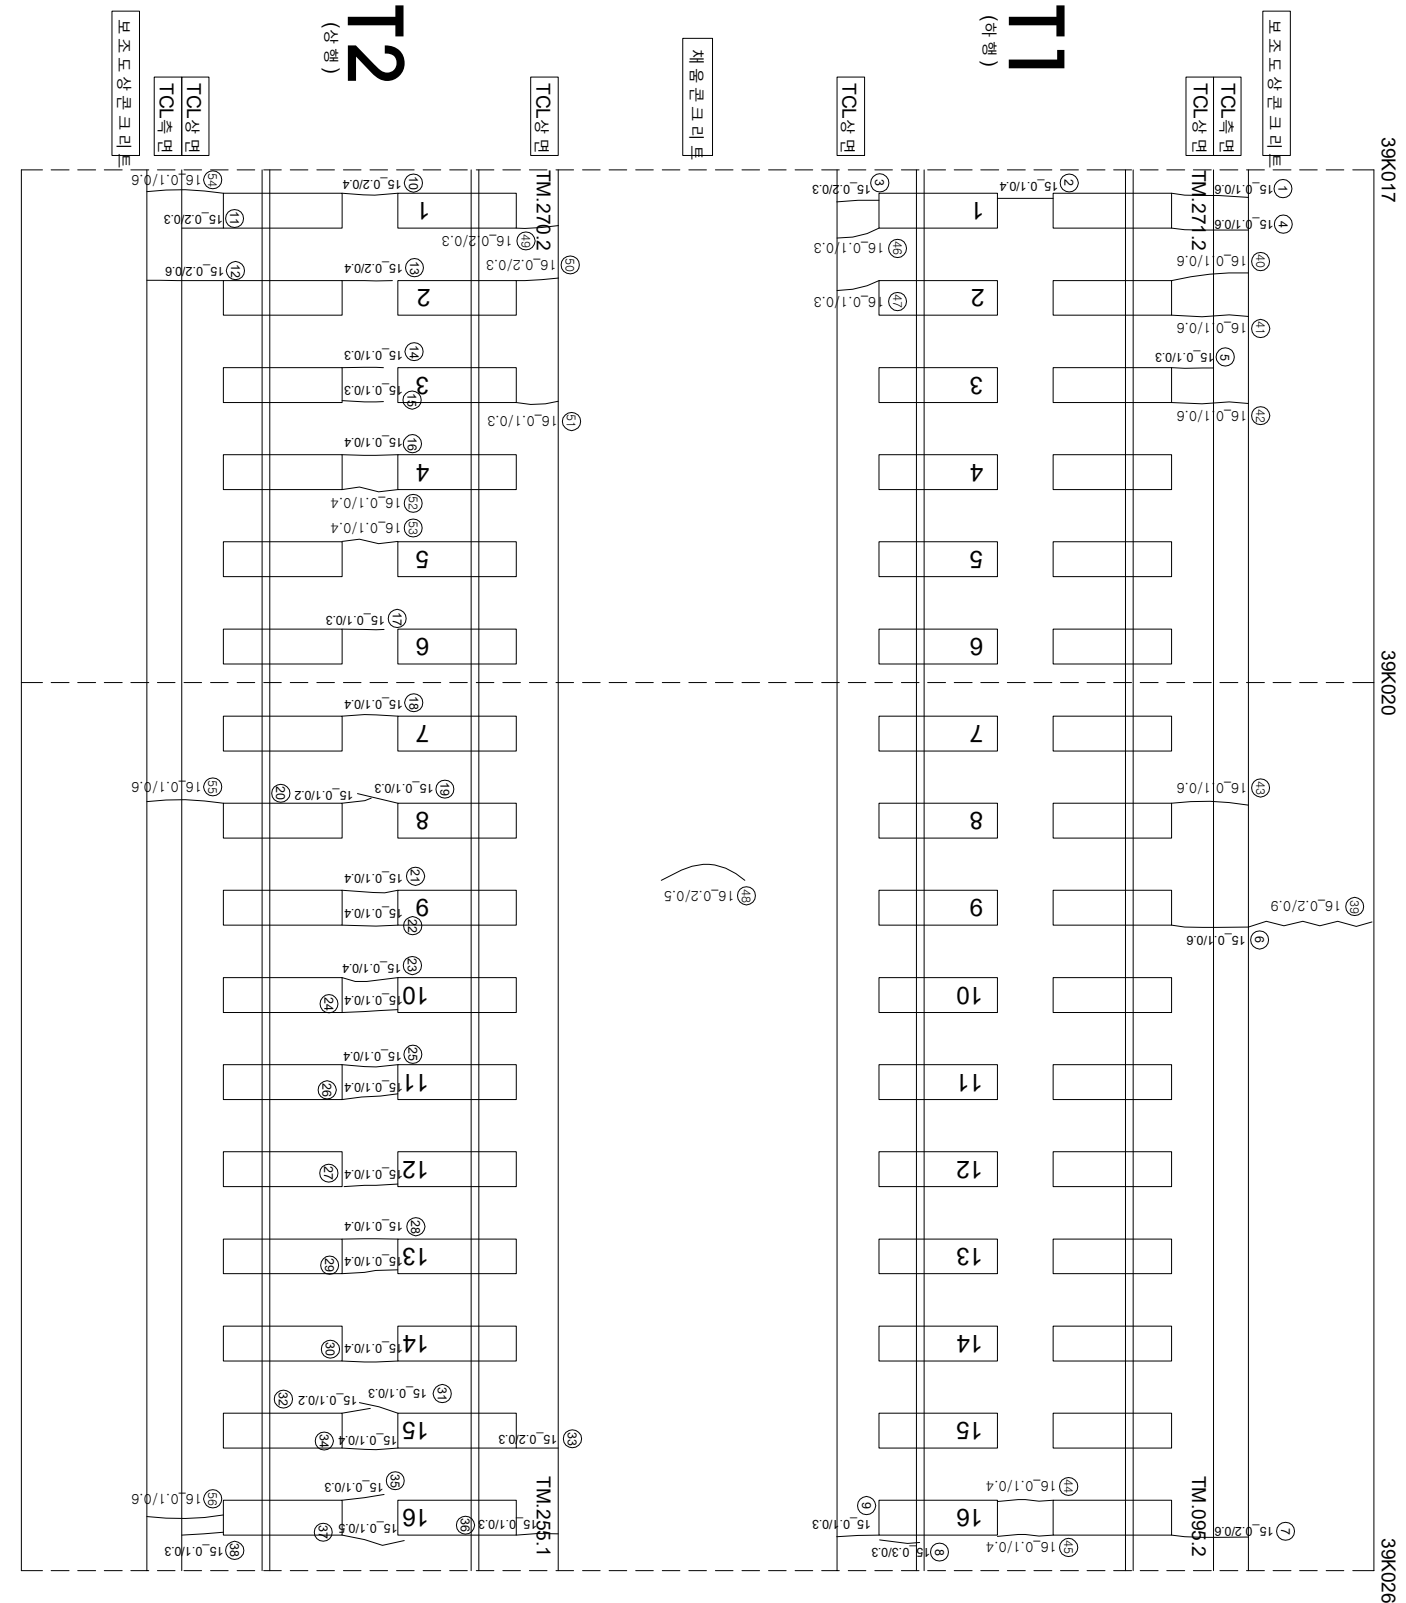

연번	손상	폭		연장		비고	연번	손상	폭		연장		비고
		mm	m	mm	m				mm	m			
1	균열	0.1	0.6	m			56	균열	0.1	0.6	m		
2	균열	0.1	0.4	m			57						
3	균열	0.2	0.3	m			58						
4	균열	0.1	0.6	m			59						
5	균열	0.1	0.3	m			60						
6	균열	0.1	0.6	m			61						
7	균열	0.2	0.6	m			62						
8	균열	0.3	0.3	m			63						
9	균열	0.1	0.3	m			64						
10	균열	0.2	0.4	m			65						
11	균열	0.2	0.3	m			66						
12	균열	0.2	0.6	m			67						
13	균열	0.2	0.4	m			68						
14	균열	0.1	0.3	m			69						
15	균열	0.1	0.3	m			70						
16	균열	0.1	0.4	m			71						
17	균열	0.1	0.3	m			72						
18	균열	0.1	0.4	m			73						
19	균열	0.1	0.3	m			74						
20	균열	0.1	0.2	m			75						
21	균열	0.1	0.4	m			76						
22	균열	0.1	0.4	m			77						
23	균열	0.1	0.4	m			78						
24	균열	0.1	0.4	m			79						
25	균열	0.1	0.4	m			80						
26	균열	0.1	0.4	m			81						
27	균열	0.1	0.4	m			82						
28	균열	0.1	0.4	m			83						
29	균열	0.1	0.4	m			84						
30	균열	0.1	0.4	m			85						
31	균열	0.1	0.3	m			86						
32	균열	0.1	0.2	m			87						
33	균열	0.2	0.3	m			88						
34	균열	0.1	0.4	m			89						
35	균열	0.1	0.3	m			90						
36	균열	0.1	0.3	m			91						
37	균열	0.1	0.6	m			92						
38	균열	0.1	0.3	m			93						
39	균열	0.2	0.9	m			94						
40	균열	0.1	0.6	m			95						
41	균열	0.1	0.6	m			96						
42	균열	0.1	0.6	m			97						
43	균열	0.1	0.6	m			98						
44	균열	0.1	0.4	m			99						
45	균열	0.1	0.4	m			100						
46	균열	0.1	0.3	m			101						
47	균열	0.1	0.3	m			102						
48	균열	0.2	0.5	m			103						
49	균열	0.2	0.3	m			104						
50	균열	0.2	0.3	m			105						
51	균열	0.1	0.3	m			106						
52	균열	0.1	0.4	m			107						
53	균열	0.1	0.4	m			108						
54	균열	0.1	0.6	m			109						
55	균열	0.1	0.6	m			110						