


호남고속선 영동터널_133(39k327.~39k336.km, S133)

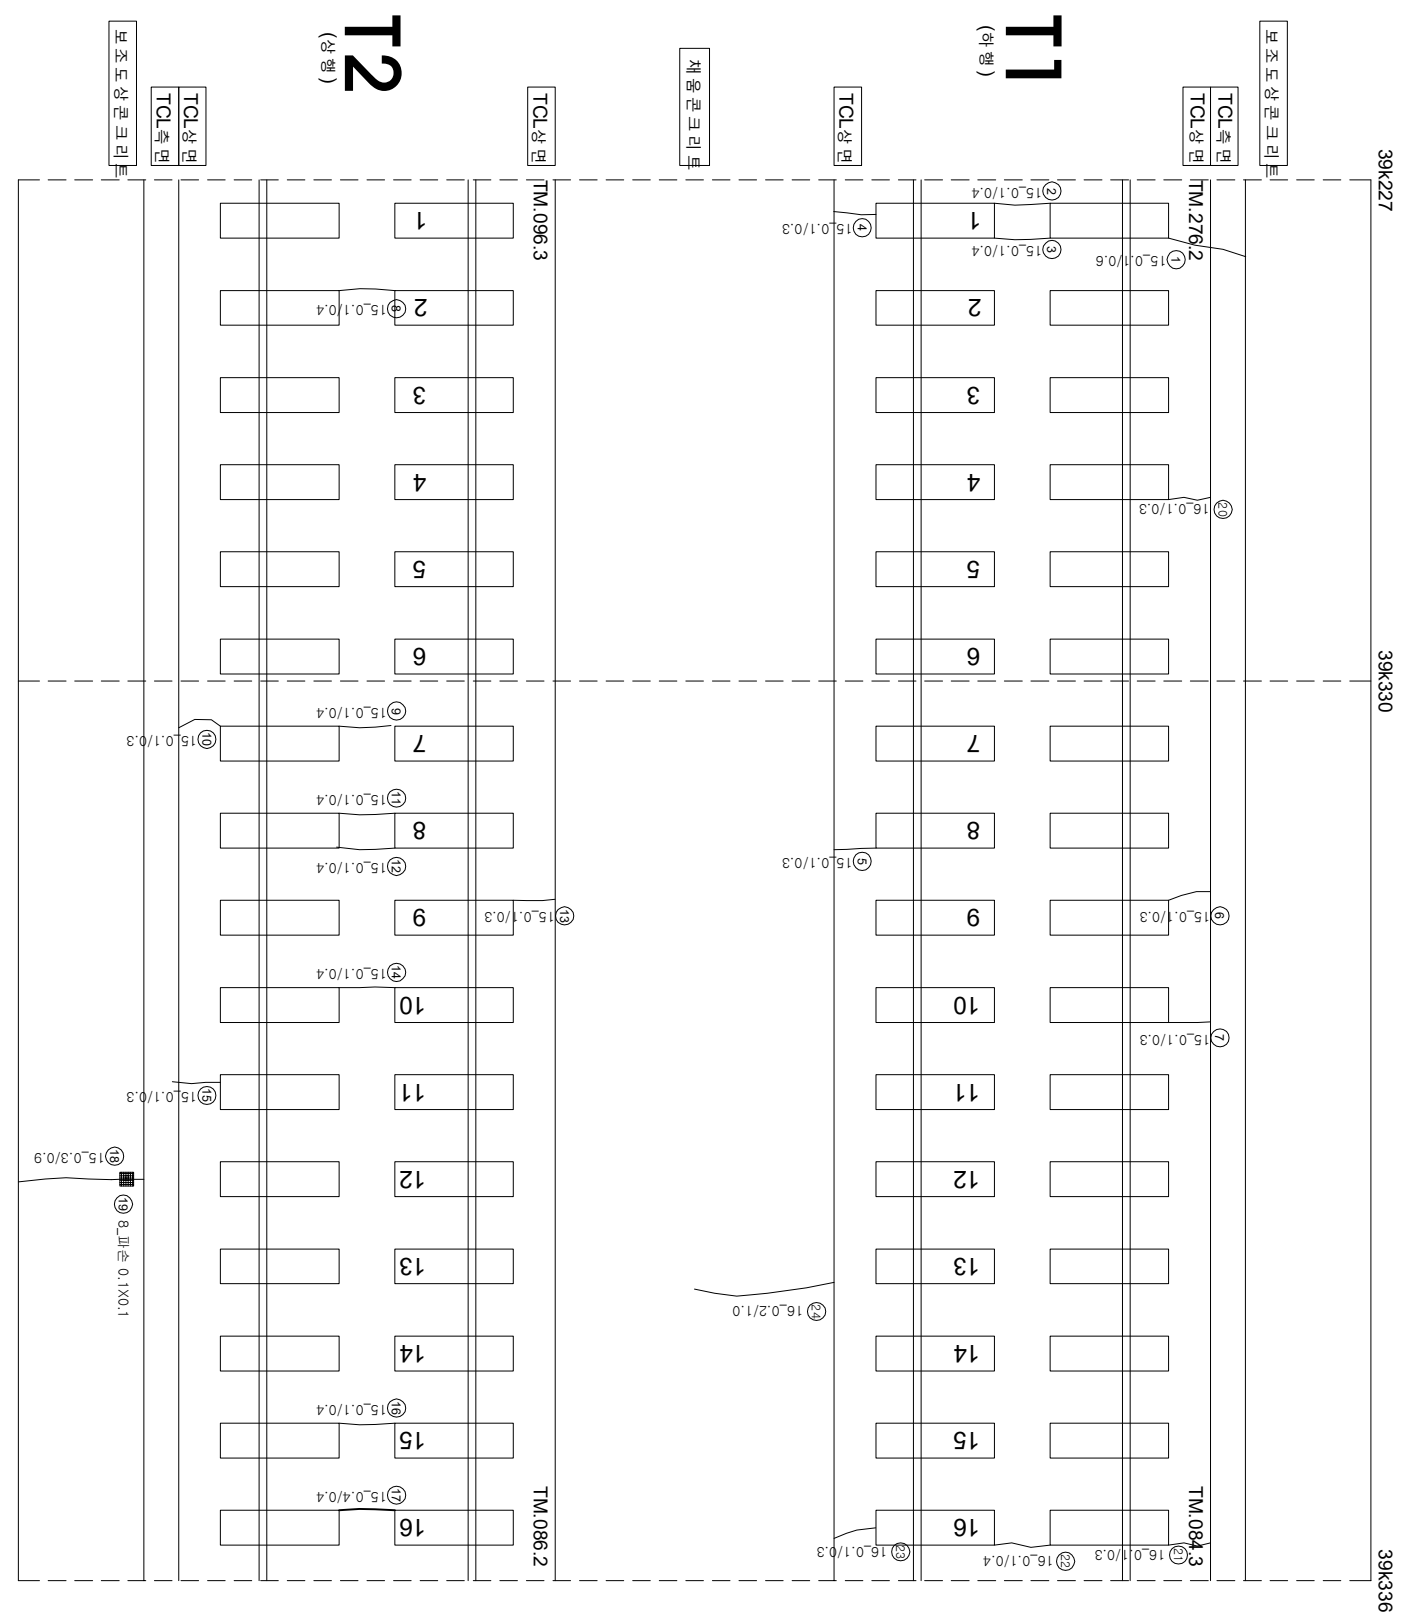

연번	순상	폭	연장	비고	연번	순상	폭	연장	비고
1	균열 0.1 mm	0.6 m	m		56				
2	균열 0.1 mm	0.4 m	m		57				
3	균열 0.1 mm	0.4 m	m		58				
4	균열 0.1 mm	0.3 m	m		59				
5	균열 0.1 mm	0.3 m	m		60				
6	균열 0.1 mm	0.3 m	m		61				
7	균열 0.1 mm	0.3 m	m		62				
8	균열 0.1 mm	0.4 m	m		63				
9	균열 0.1 mm	0.4 m	m		64				
10	균열 0.1 mm	0.3 m	m		65				
11	균열 0.1 mm	0.4 m	m		66				
12	균열 0.1 mm	0.4 m	m		67				
13	균열 0.1 mm	0.3 m	m		68				
14	균열 0.1 mm	0.4 m	m		69				
15	균열 0.1 mm	0.3 m	m		70				
16	균열 0.1 mm	0.4 m	m		71				
17	균열 0.4 mm	0.4 m	m		72				
18	균열 0.3 mm	0.9 m	m		73				
19	파손	0.1 m	0.1 m	0.01	74				
20	균열 0.1 mm	0.3 m	m		75				
21	균열 0.1 mm	0.3 m	m		76				
22	균열 0.1 mm	0.4 m	m		77				
23	균열 0.1 mm	0.3 m	m		78				
24	균열 0.2 mm	1.0 m	m		79				
25					80				
26					81				
27					82				
55					110				

[illegible]