


호남고속선 풍문터널-135(39k347.~39k356.km, S135)

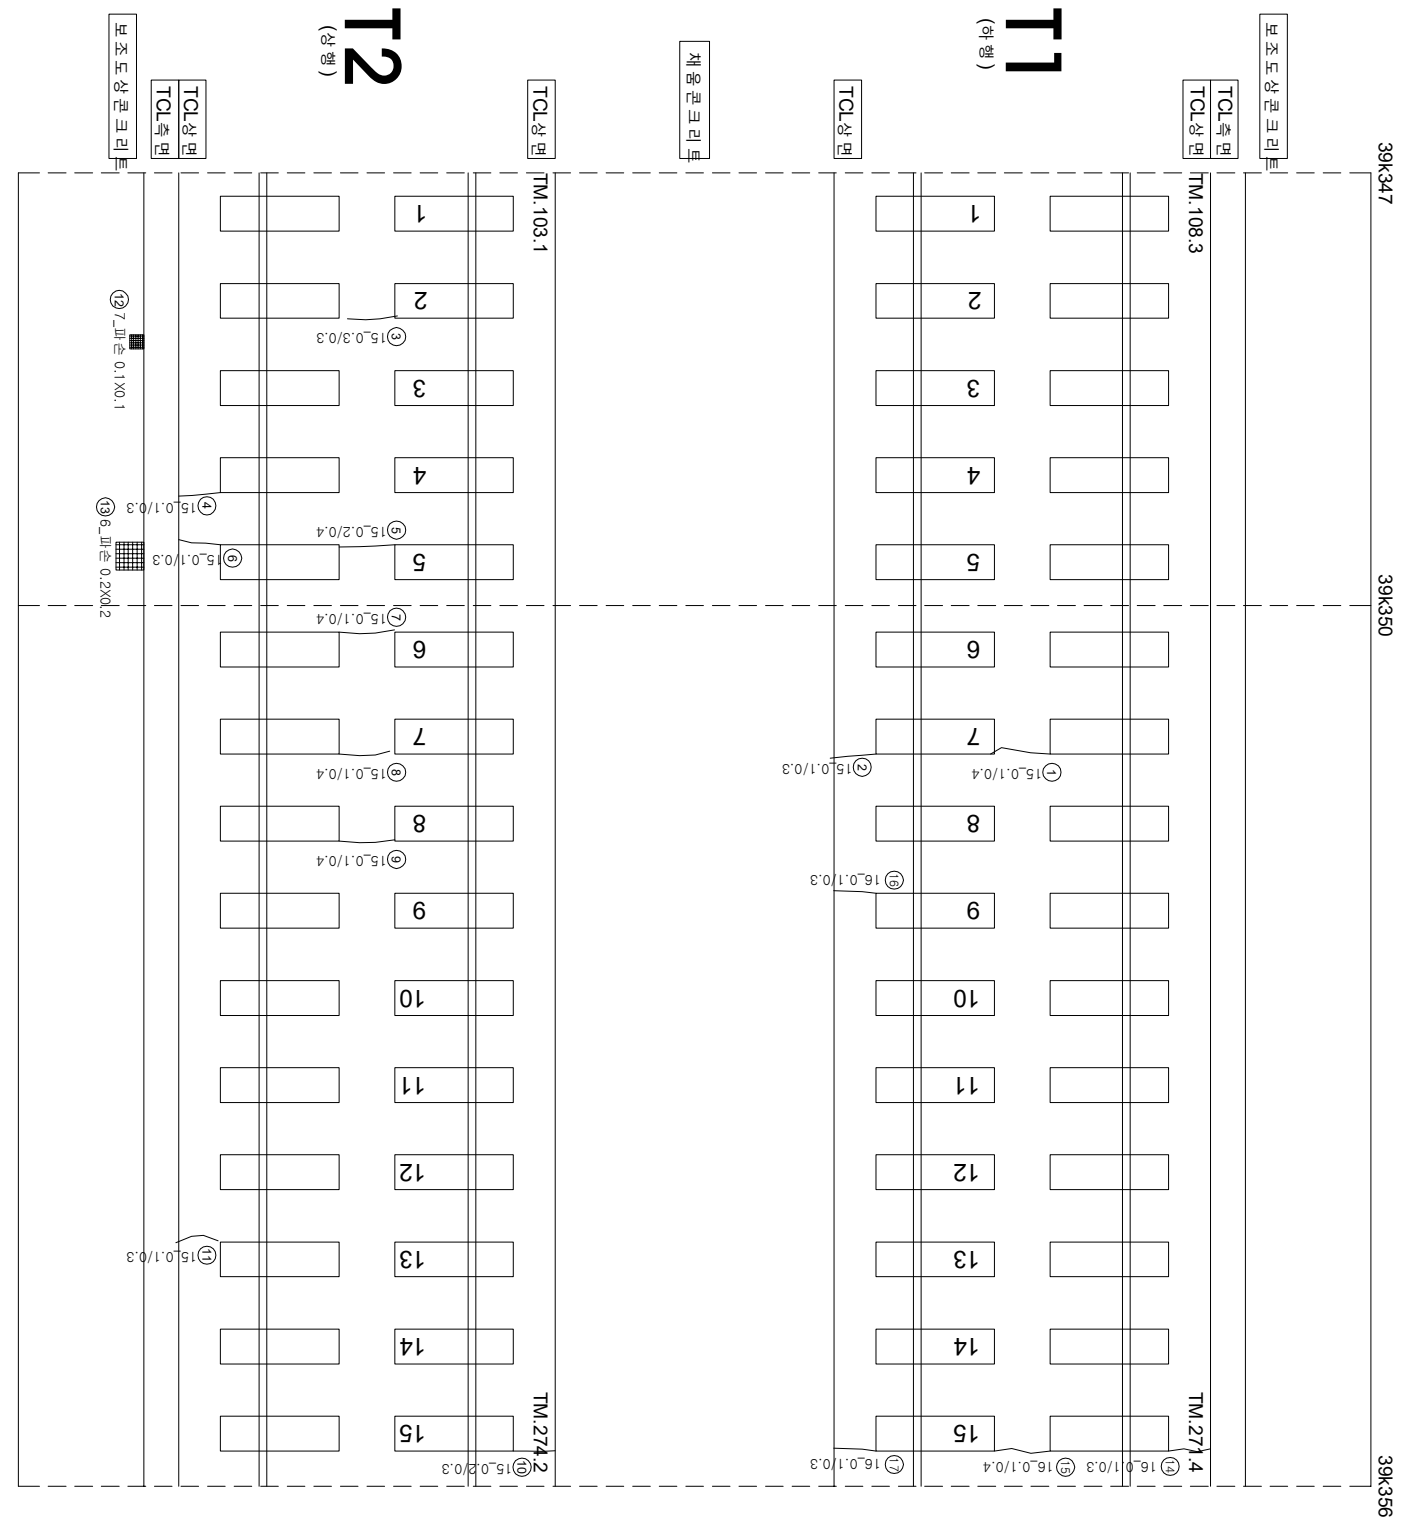

연번	순상	폭	연장	비고	연번	순상	폭	연장	비고
1	균열	0.1 mm	0.4 m		56				
2	균열	0.1 mm	0.3 m		57				
3	균열	0.3 mm	0.3 m		58				
4	균열	0.1 mm	0.3 m		59				
5	균열	0.2 mm	0.4 m		60				
6	균열	0.1 mm	0.3 m		61				
7	균열	0.1 mm	0.4 m		62				
8	균열	0.1 mm	0.4 m		63				
9	균열	0.1 mm	0.4 m		64				
10	균열	0.2 mm	0.3 m		65				
11	균열	0.1 mm	0.3 m		66				
12	파손	0.1 m	0.1 m		67				
13	파손	0.2 m	0.2 m		68				
14	균열	0.1 mm	0.3 m		69				
15	균열	0.1 mm	0.4 m		70				
16	균열	0.1 mm	0.3 m		71				
17	균열	0.1 mm	0.3 m		72				
18					73				
19					74				
20					75				
55					110				

[illegible]