


호남고속선 불명터널_149(39K487.~39K496.km, S149)

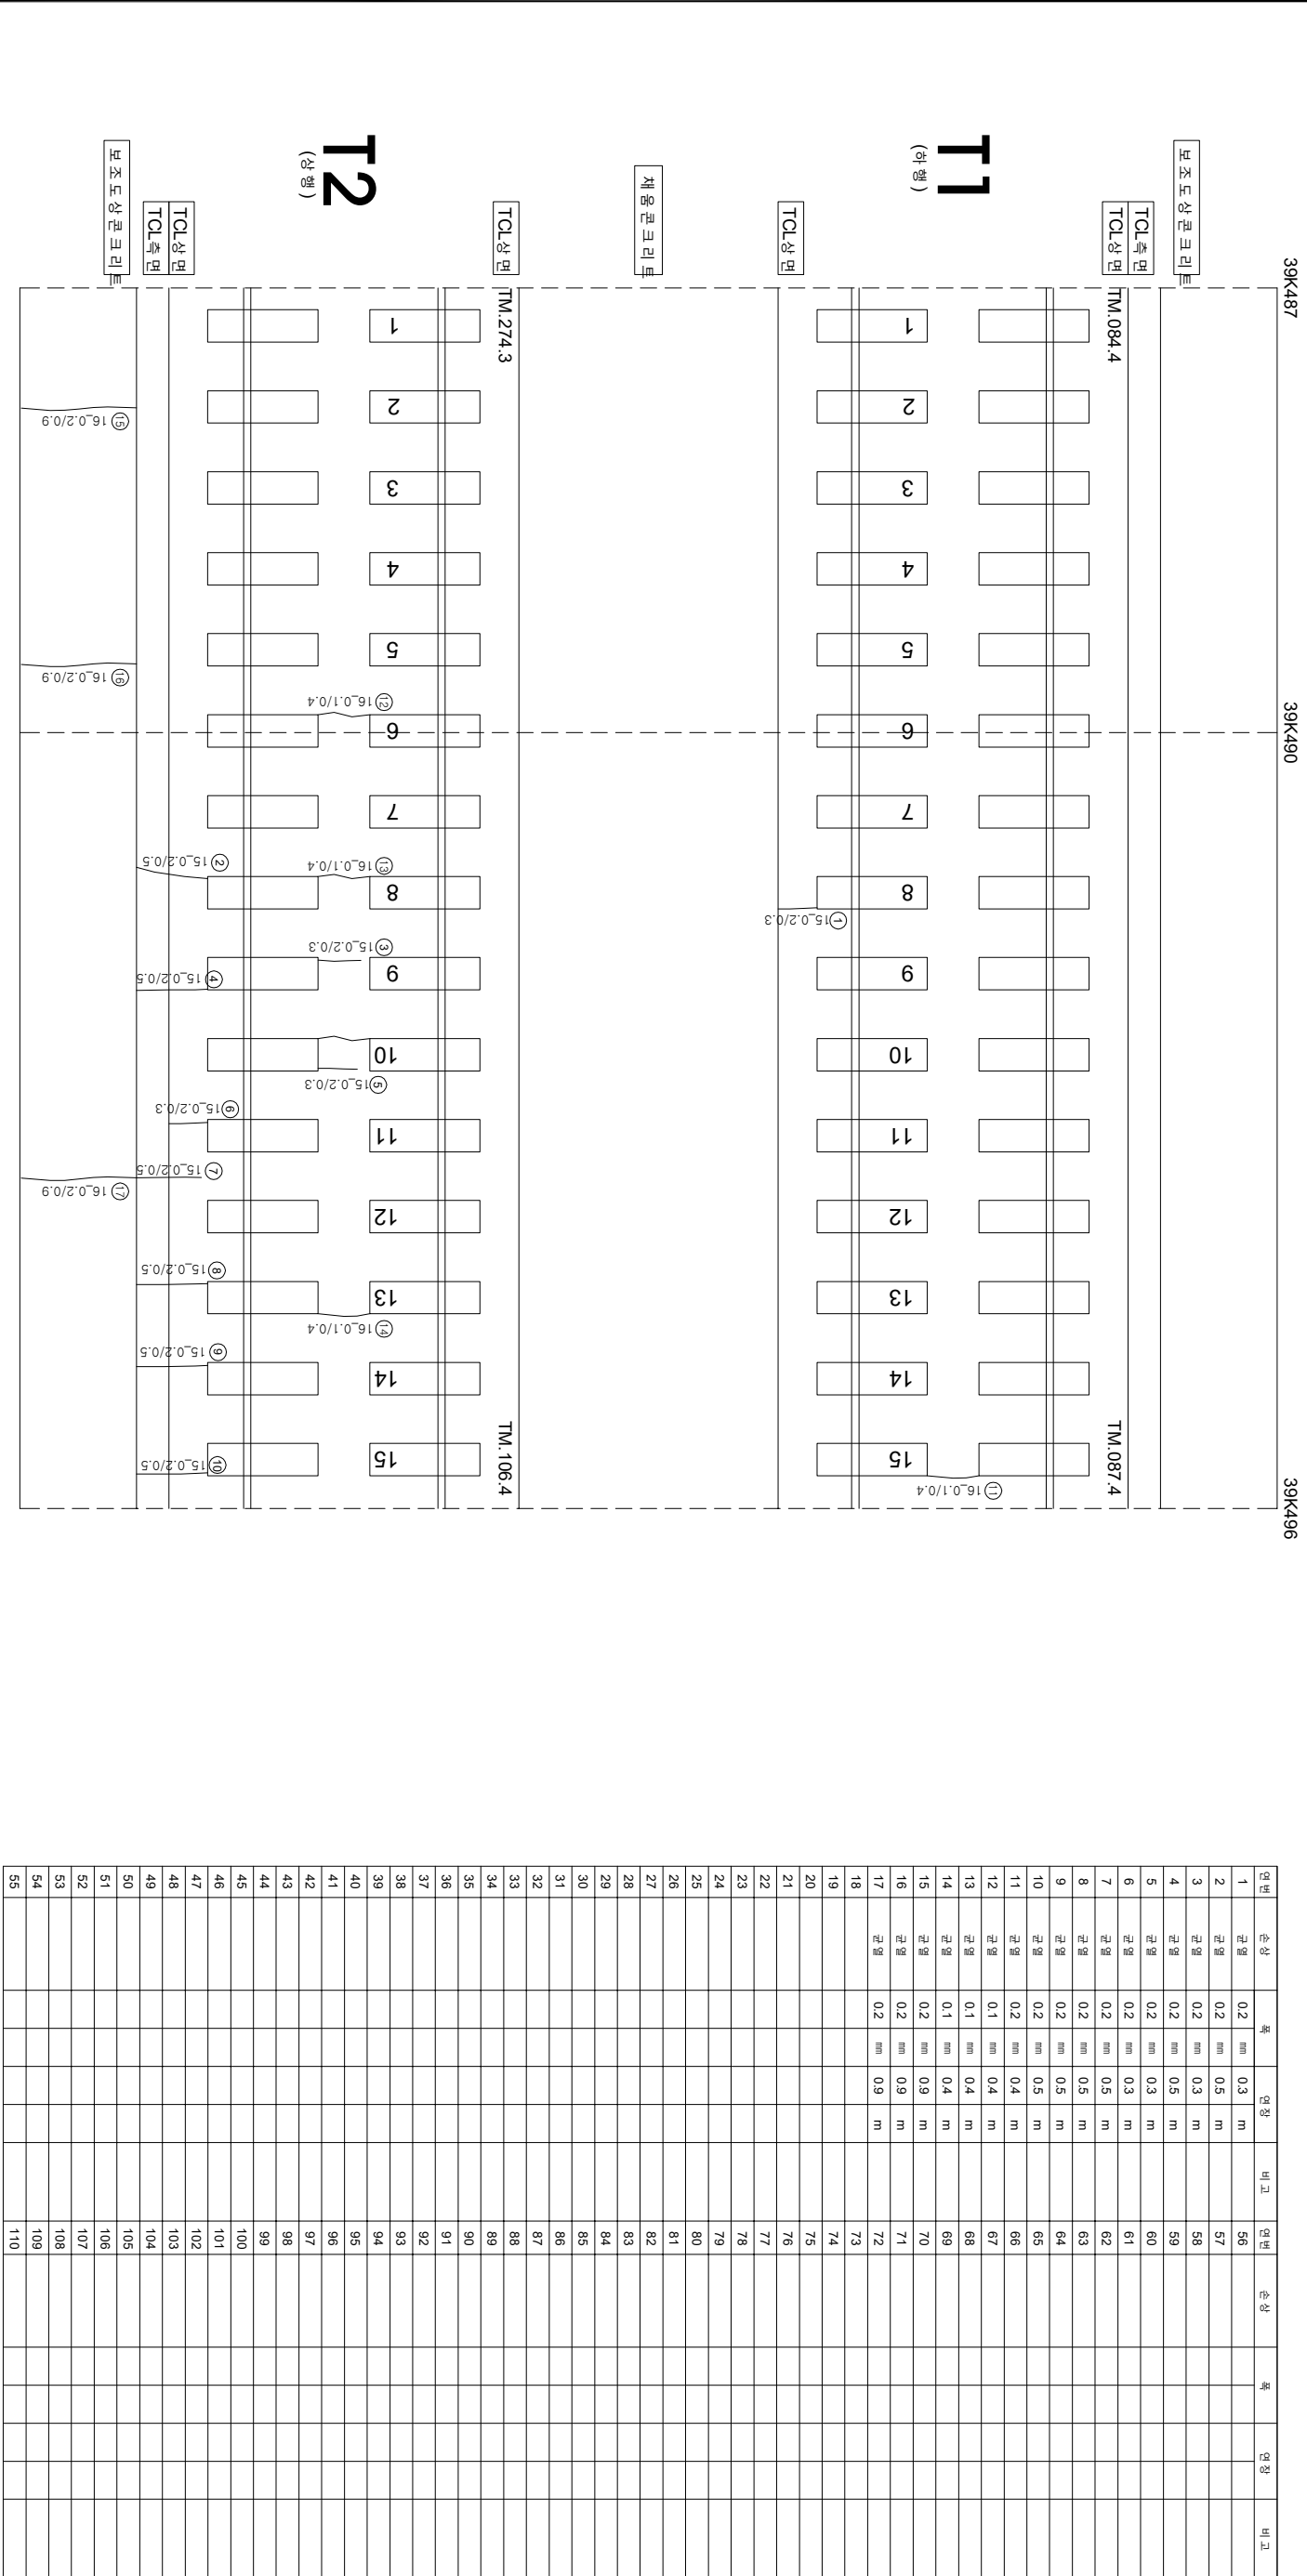

연번	순상	폭	연장	비고	연번	순상	폭	연장	비고
1	균열 0.2	mm 0.3	m		56				
2	균열 0.2	mm 0.5	m		57				
3	균열 0.2	mm 0.3	m		58				
4	균열 0.2	mm 0.5	m		59				
5	균열 0.2	mm 0.3	m		60				
6	균열 0.2	mm 0.3	m		61				
7	균열 0.2	mm 0.5	m		62				
8	균열 0.2	mm 0.5	m		63				
9	균열 0.2	mm 0.5	m		64				
10	균열 0.2	mm 0.5	m		65				
11	균열 0.2	mm 0.4	m		66				
12	균열 0.1	mm 0.4	m		67				
13	균열 0.1	mm 0.4	m		68				
14	균열 0.1	mm 0.4	m		69				
15	균열 0.2	mm 0.9	m		70				
16	균열 0.2	mm 0.9	m		71				
17	균열 0.2	mm 0.9	m		72				
18					73				
19					74				
20					75				
55					110				