


호남고속선 풍평터널-152(39K517.~39K.526km, S152)

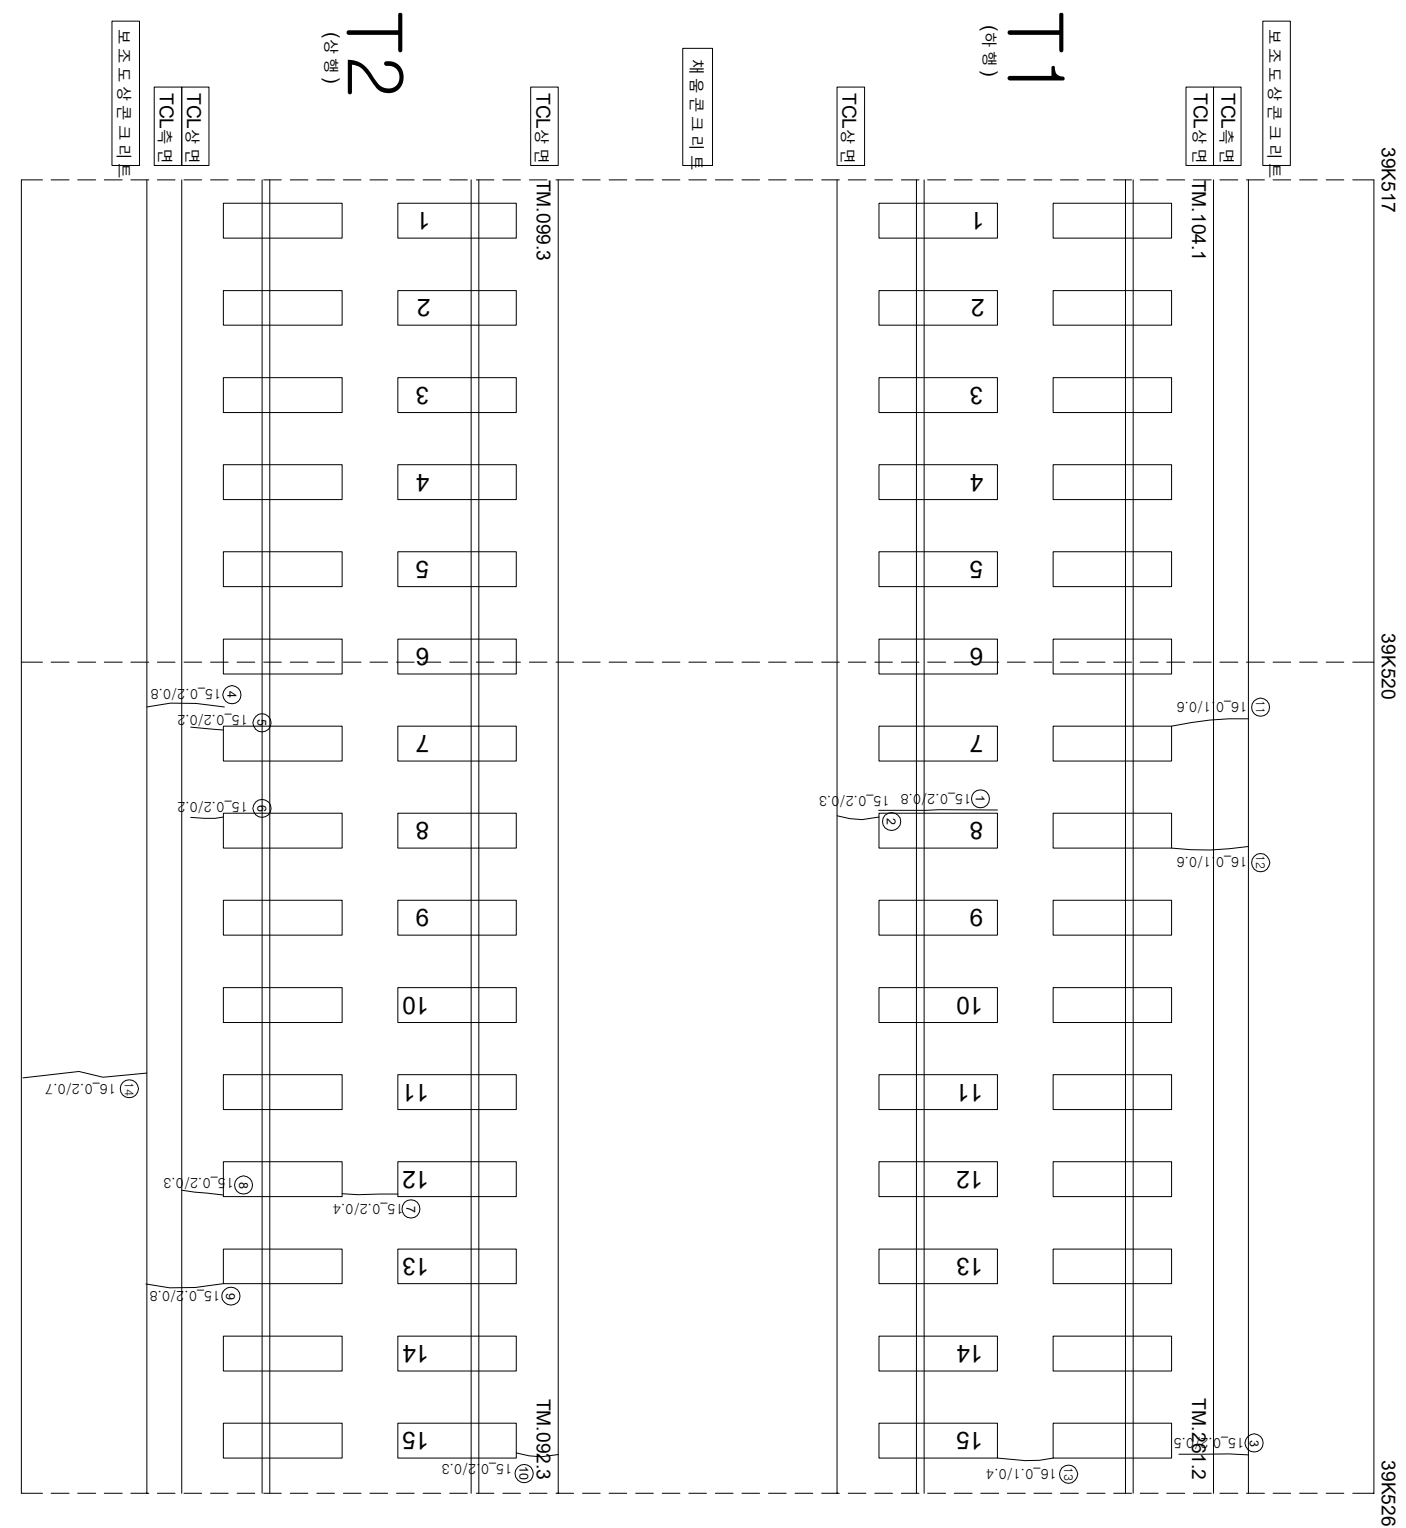

연번	순상	폭	연장	비고	연번	순상	폭	연장	비고
1	균열	0.2 mm	0.3 m		56				
2	균열	0.2 mm	0.3 m		57				
3	균열	0.2 mm	0.3 m		58				
4	균열	0.2 mm	0.8 m		59				
5	균열	0.2 mm	0.2 m		60				
6	균열	0.2 mm	0.2 m		61				
7	균열	0.2 mm	0.4 m		62				
8	균열	0.2 mm	0.3 m		63				
9	균열	0.2 mm	0.8 m		64				
10	균열	0.2 mm	0.3 m		65				
11	균열	0.2 mm	0.3 m		66				
12	균열	0.1 mm	0.5 m		67				
13	균열	0.1 mm	0.5 m		68				
14	균열	0.2 mm	0.7 m		69				
15					70				
16					71				
17					72				
55					110				