


호남고속선 평면터널 177(39.767~39.777km, S177)

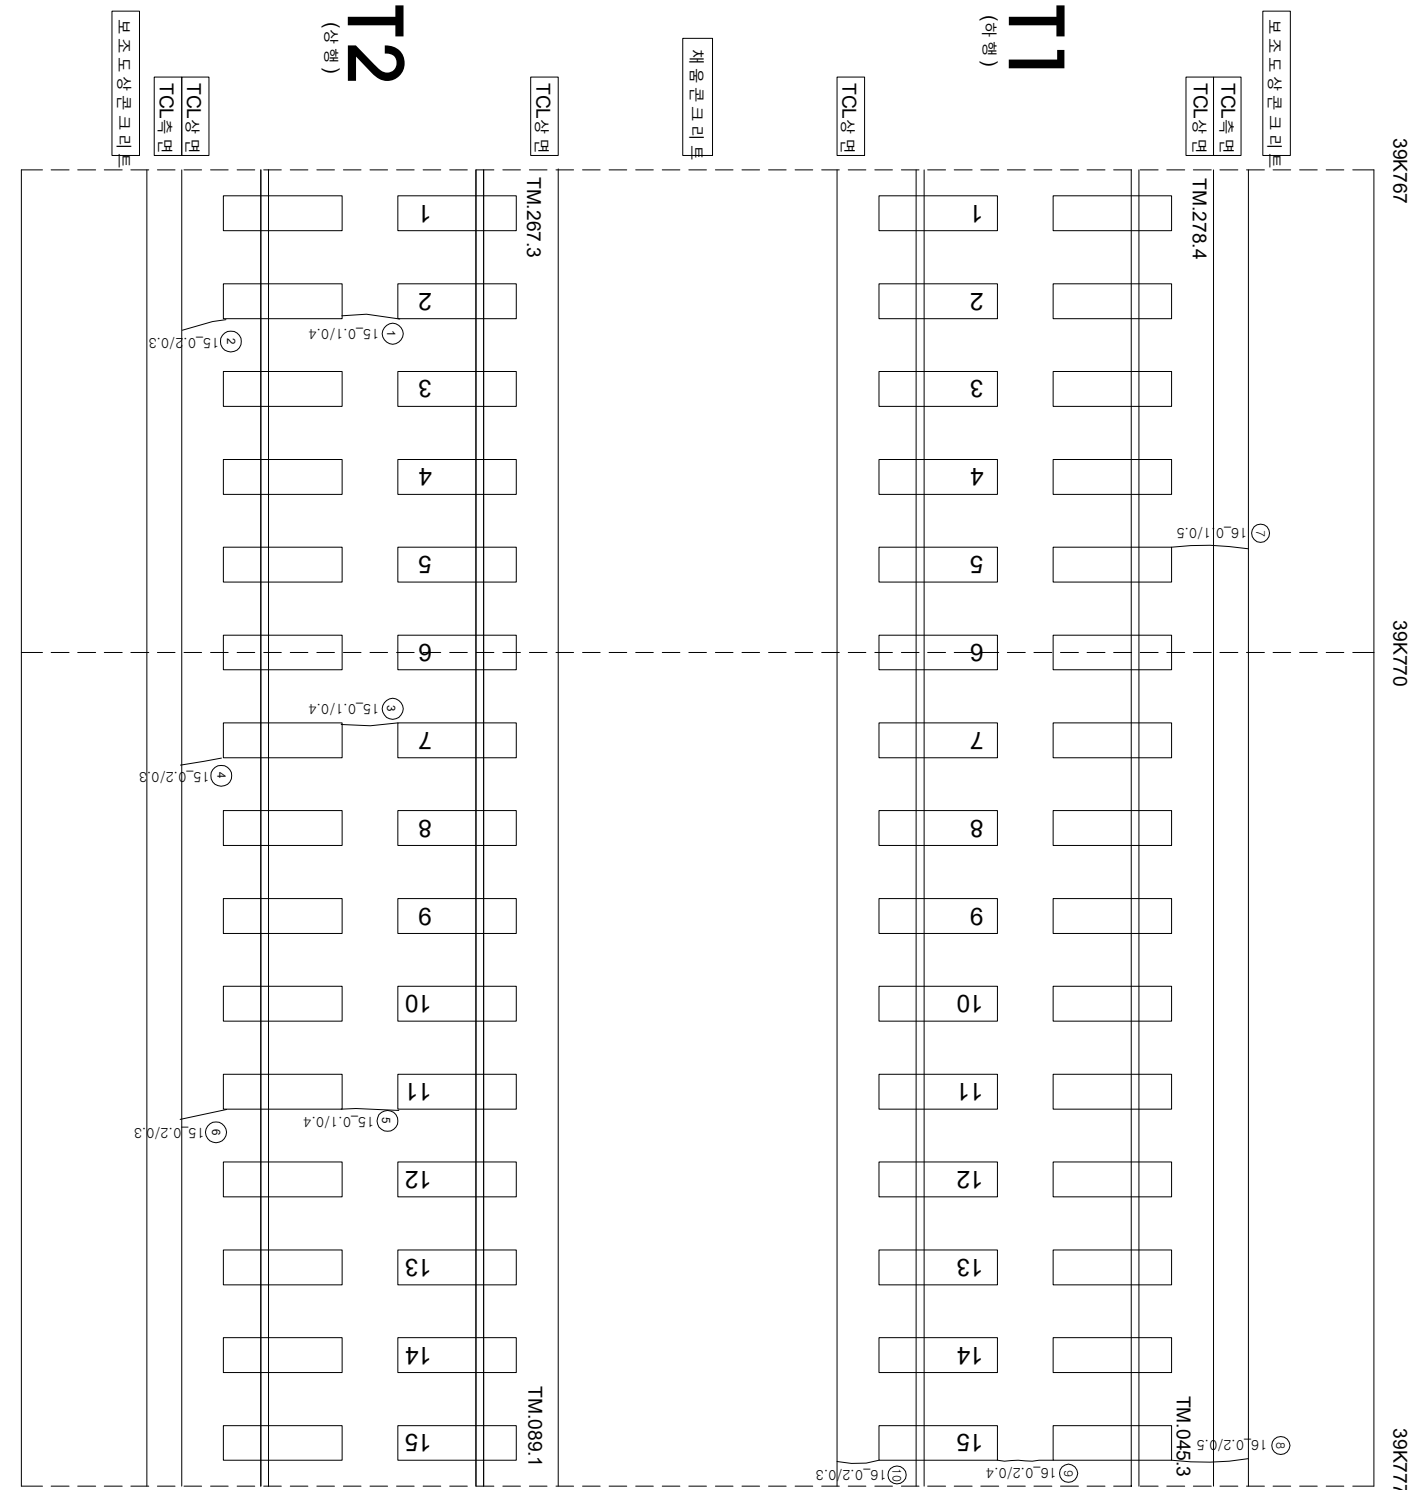

연번	순상	폭	연장	비고	연번	순상	폭	연장	비고
1	균열	0.1 mm	0.3 m		56				
2	균열	0.2 mm	0.3 m		57				
3	균열	0.1 mm	0.4 m		58				
4	균열	0.2 mm	0.3 m		59				
5	균열	0.1 mm	0.4 m		60				
6	균열	0.2 mm	0.3 m		61				
7	균열	0.1 mm	0.5 m		62				
8	균열	0.2 mm	0.5 m		63				
9	균열	0.2 mm	0.4 m		64				
10	균열	0.2 mm	0.3 m		65				
11					66				
12					67				
13					68				
55					110				

시	행	사	용	역	영	사	단		
							과업 책임지	장 소	
KORAIL KOREA RAILROAD	한국철도공사	2017년도 호남고속선 오송-광주승정간 콘크리트케도 점검용역	(주) 한국구조물안전연구원 (주) 한국도로안전연구원 (재) 한국건설품질연구원	이 복 영	간 원 강 김 경 기 문 준 기	영원	 02220 (0.3m이하 : 목박)	 철로받판리	 철로받판리
							 04220 (0.3m초과 0.5m이하 : 광박)	 영상	 철근노출
							 06220 (0.5m초과 1.0m이하 : 목박)	 바리,바라,파손	 누수수온부
							 10220 (1.0m이상 : 통형)	 벽타	 시공이음판리,통판리