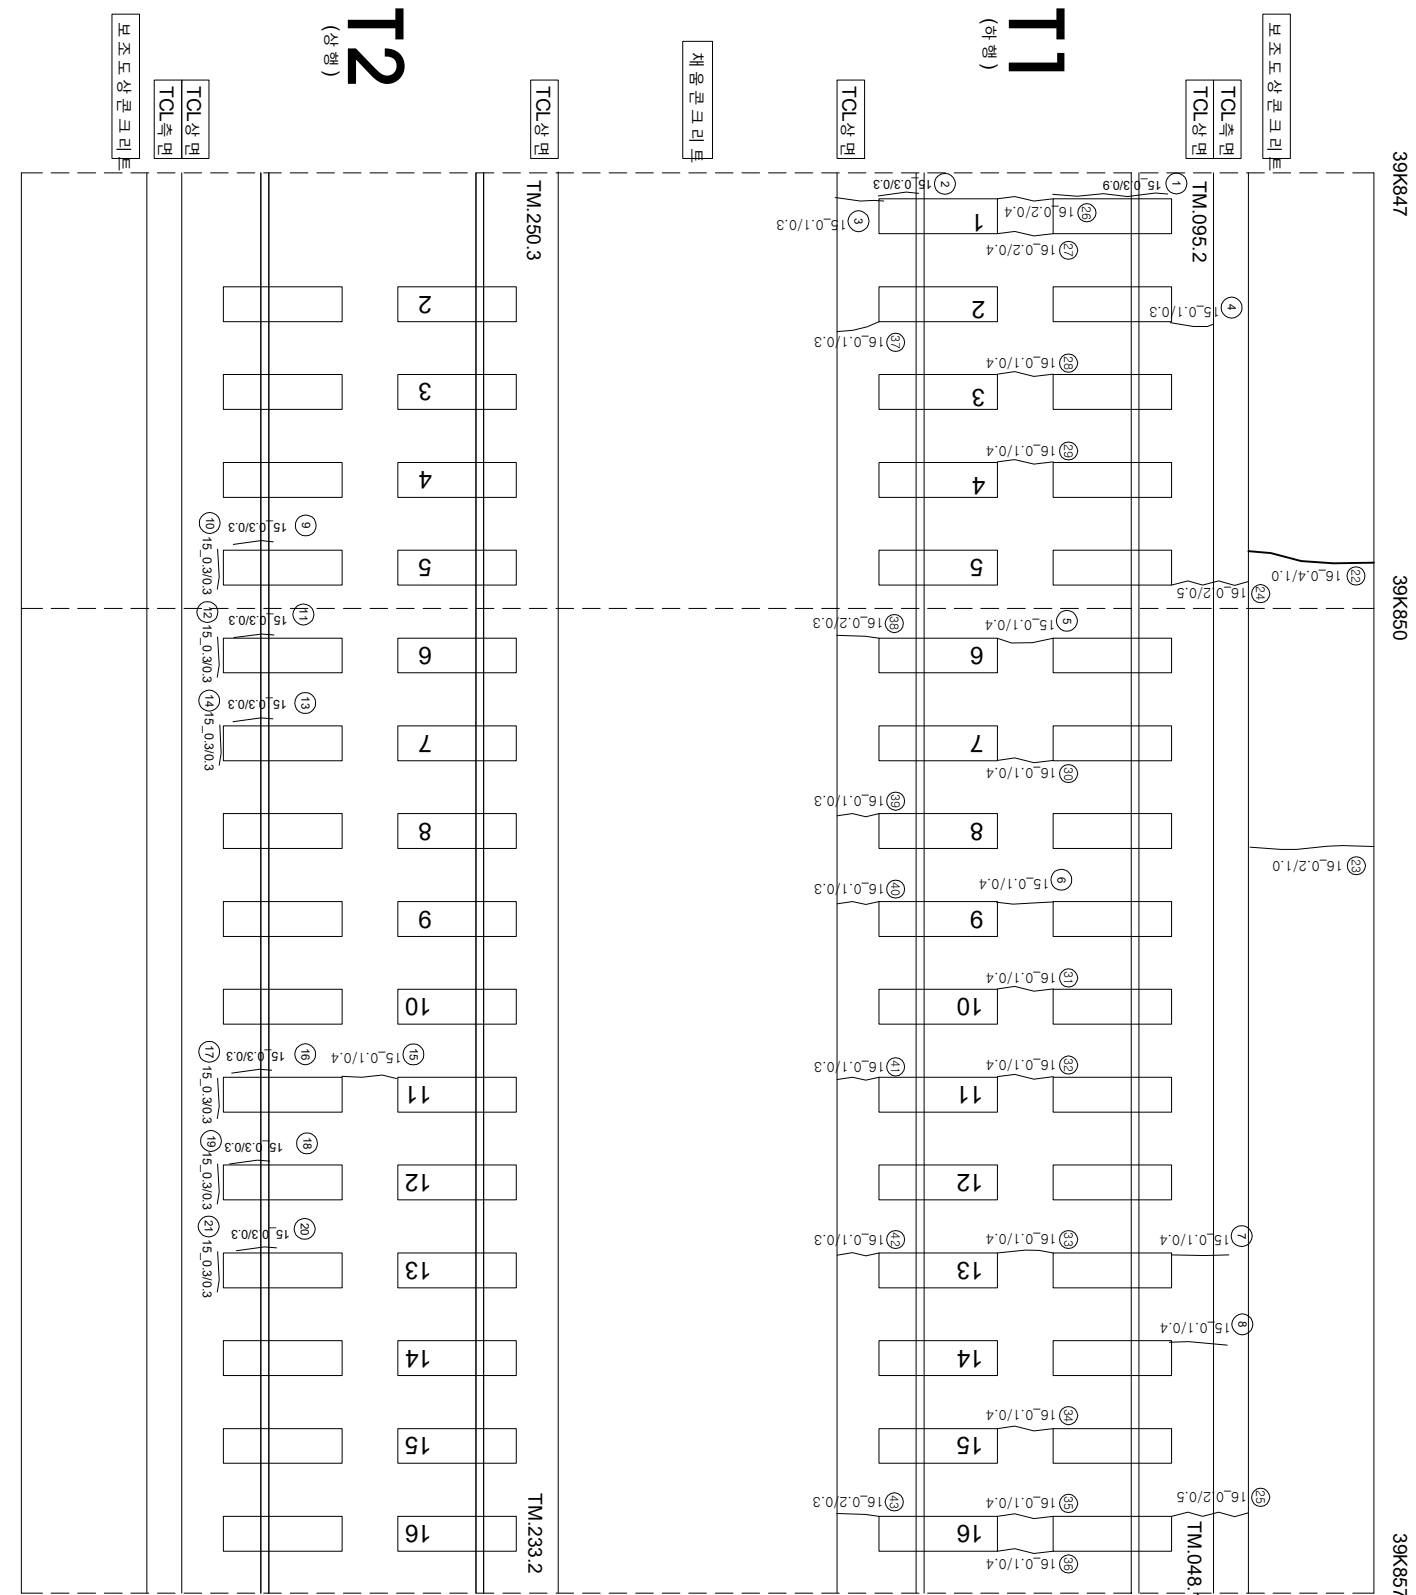


호남고속선 평면터널 - 185(39.847~39.857km, S185)

[illegible][illegible]