


하남시수원포터블토양반-5(40.000~40.010km, L=10m)

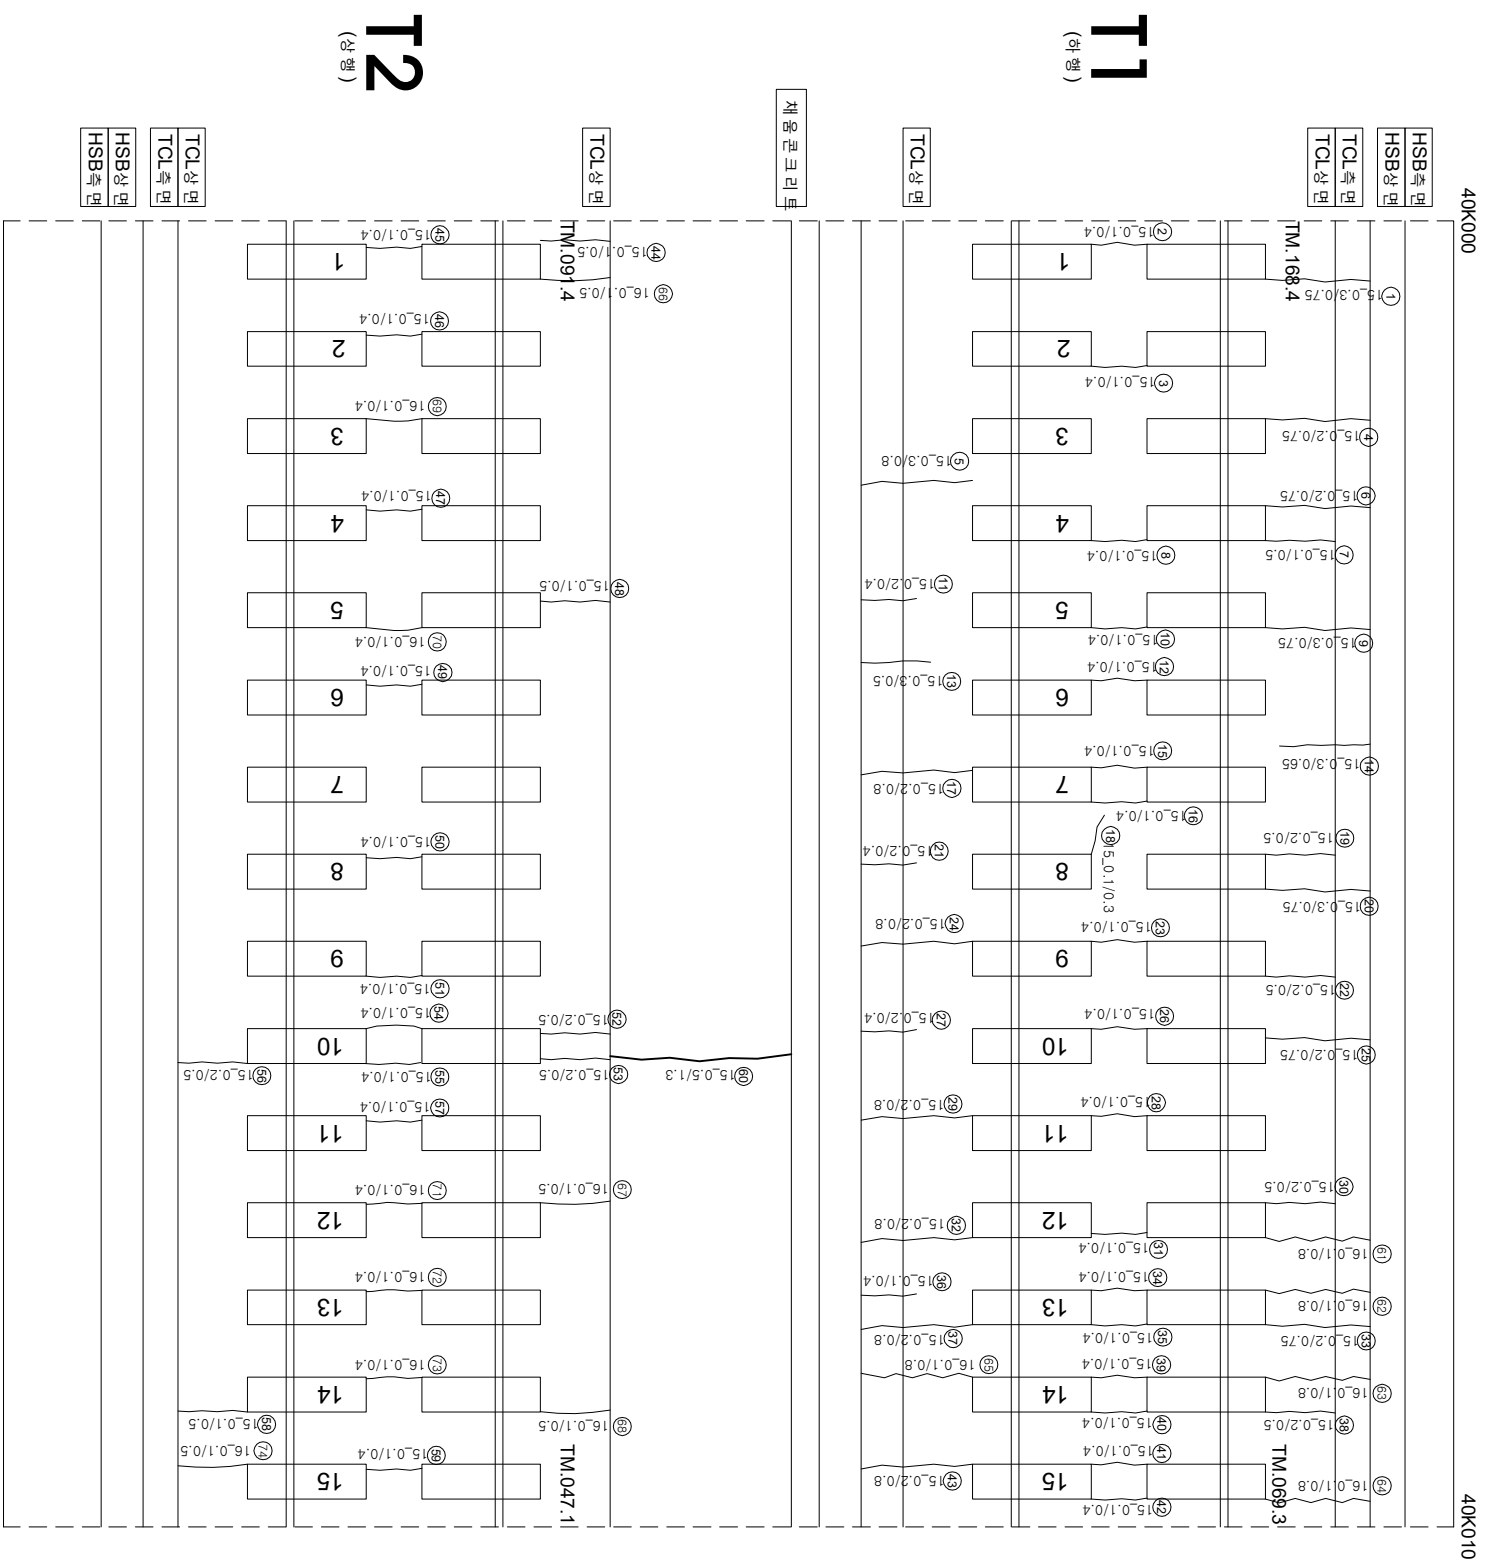

연번	순차	폭	연장	비고	연번	순차	폭	연장	비고
1	균열	0.1	0.75 m		56	균열	0.1	0.5 m	
2	균열	0.1	mm 0.4 m		57	균열	0.1	mm 0.4 m	
3	균열	0.1	mm 0.4 m		58	균열	0.1	mm 0.5 m	
4	균열	0.2	mm 0.75 m		59	균열	0.1	mm 0.4 m	
5	균열	0.3	mm 0.8 m		60	균열	0.5	mm 1.3 m	
6	균열	0.2	mm 0.75 m		61	균열	0.1	mm 0.8 m	
7	균열	0.1	mm 0.5 m		62	균열	0.1	mm 0.8 m	
8	균열	0.1	mm 0.4 m		63	균열	0.1	mm 0.8 m	
9	균열	0.3	mm 0.75 m		64	균열	0.1	mm 0.8 m	
10	균열	0.1	mm 0.4 m		65	균열	0.1	mm 0.8 m	
11	균열	0.2	mm 0.4 m		66	장계부 균열	0.1	mm 0.5 m	
12	균열	0.1	mm 0.4 m		67	균열	0.1	mm 0.5 m	
13	균열	0.3	mm 0.5 m		68	균열	0.1	mm 0.5 m	
14	균열	0.3	mm 0.65 m		69	균열	0.1	mm 0.4 m	
15	균열	0.1	mm 0.4 m		70	균열	0.1	mm 0.4 m	
16	균열	0.1	mm 0.4 m		71	균열	0.1	mm 0.4 m	
17	균열	0.2	mm 0.8 m		72	균열	0.1	mm 0.4 m	
18	균열	0.1	mm 0.3 m		73	균열	0.1	mm 0.4 m	
19	균열	0.2	mm 0.5 m		74	균열	0.1	mm 0.5 m	
20	균열	0.3	mm 0.75 m		75				
21	균열	0.2	mm 0.4 m		76				
22	균열	0.2	mm 0.5 m		77				
23	균열	0.1	mm 0.4 m		78				
24	균열	0.2	mm 0.8 m		79				
25	균열	0.2	mm 0.75 m		80				
26	균열	0.1	mm 0.4 m		81				
27	균열	0.2	mm 0.4 m		82				
28	균열	0.1	mm 0.4 m		83				
29	균열	0.2	mm 0.8 m		84				
30	균열	0.2	mm 0.5 m		85				
31	균열	0.1	mm 0.4 m		86				
32	균열	0.2	mm 0.8 m		87				
33	균열	0.2	mm 0.75 m		88				
34	균열	0.1	mm 0.4 m		89				
35	균열	0.1	mm 0.4 m		90				
36	균열	0.1	mm 0.4 m		91				
37	균열	0.2	mm 0.8 m		92				
38	균열	0.2	mm 0.5 m		93				
39	균열	0.1	mm 0.4 m		94				
40	균열	0.1	mm 0.4 m		95				
41	균열	0.1	mm 0.4 m		96				
42	균열	0.1	mm 0.4 m		97				
43	균열	0.2	mm 0.8 m		98				
44	균열	0.1	mm 0.5 m		99				
45	균열	0.1	mm 0.4 m		100				
46	균열	0.1	mm 0.4 m		101				
47	균열	0.1	mm 0.4 m		102				
48	균열	0.1	mm 0.5 m		103				
49	균열	0.1	mm 0.4 m		104				
50	균열	0.1	mm 0.4 m		105				
51	균열	0.1	mm 0.4 m		106				
52	균열	0.2	mm 0.5 m		107				
53	균열	0.2	mm 0.5 m		108				
54	균열	0.1	mm 0.4 m		109				
55	균열	0.1	mm 0.4 m		110				