


호남고속선 향저터널_22 (40.547~40.557km, S22)

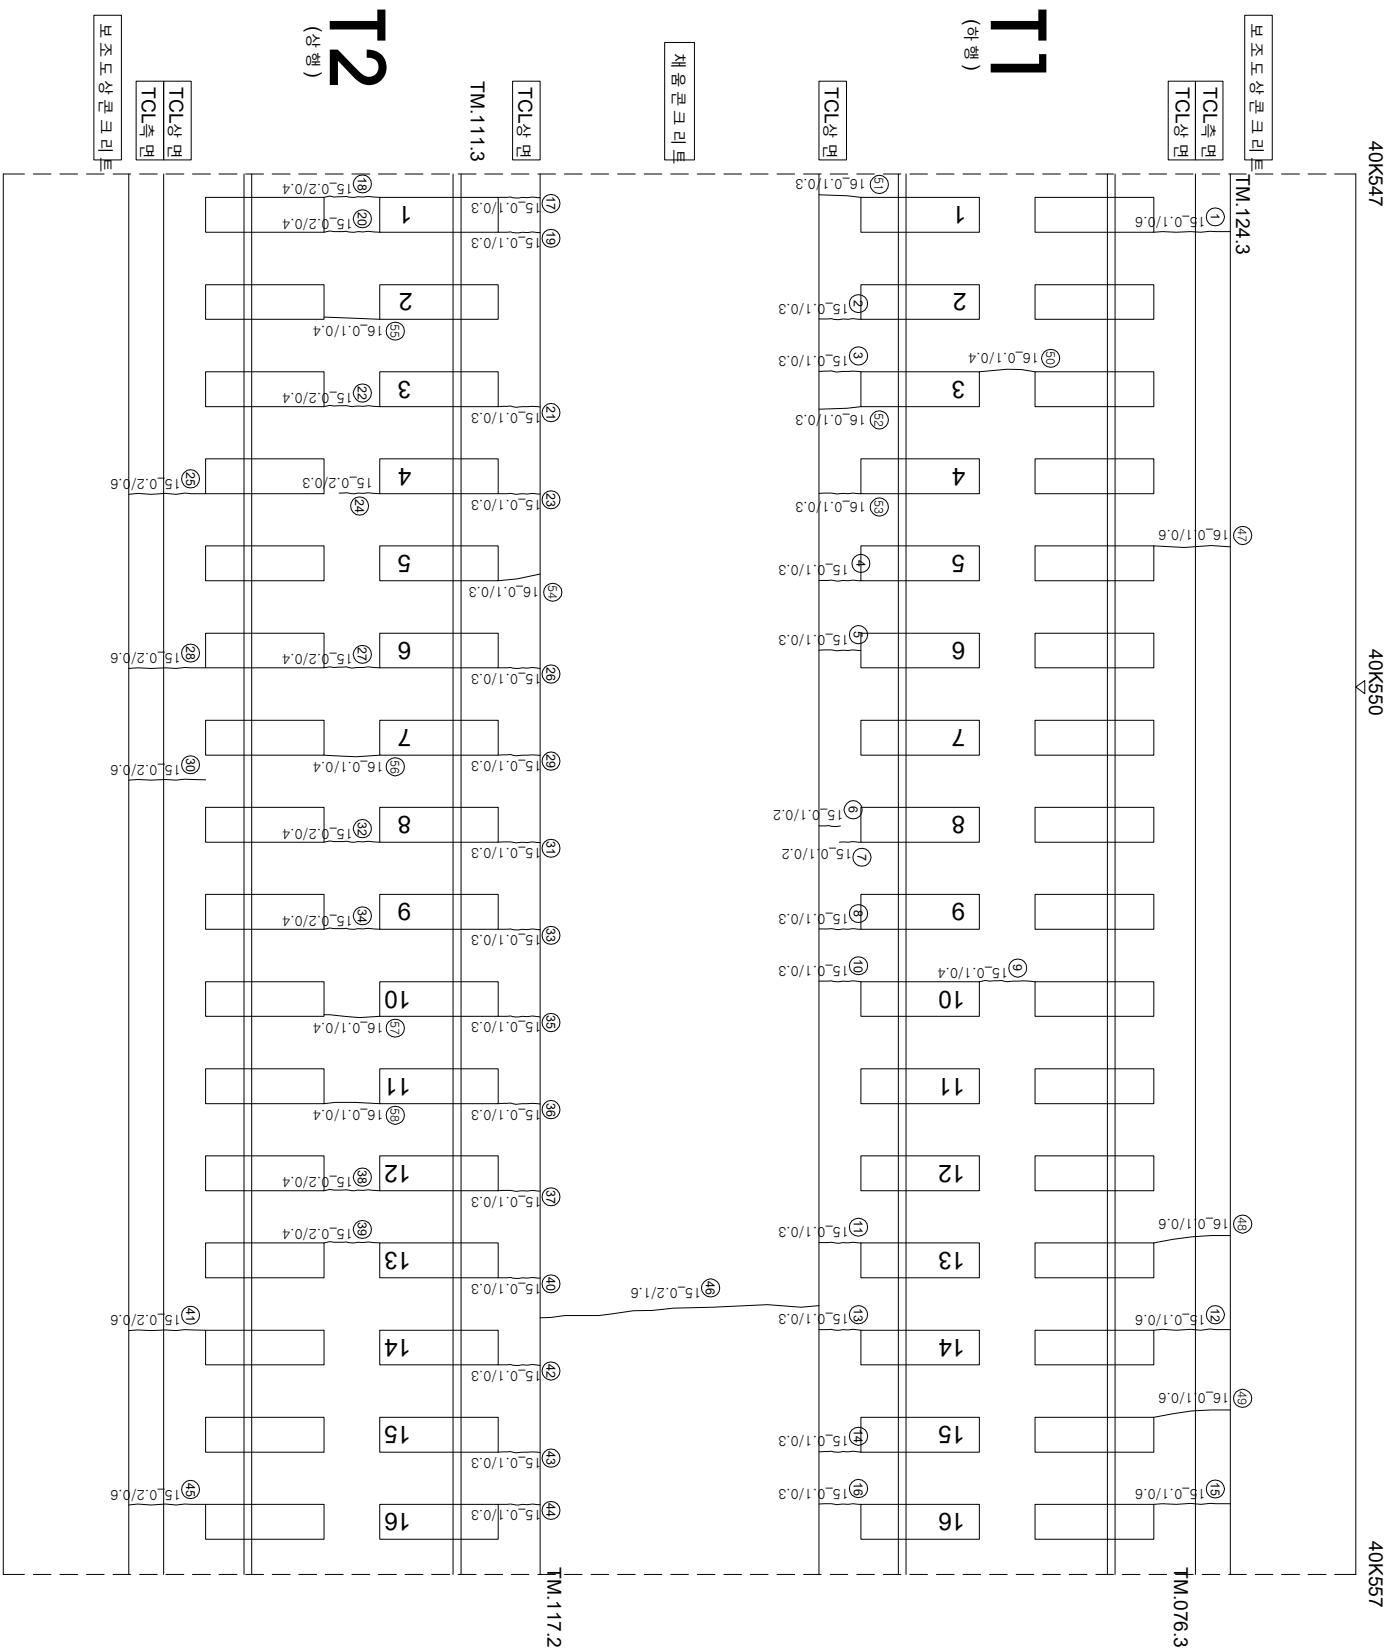

연번	순상	폭	영장	비고	연번	순상	폭	영장	비고
1	균열 0.1	mm	0.6 m		56	균열	0.1	mm	0.4 m
2	균열 0.1	mm	0.3 m		57	균열	0.1	mm	0.4 m
3	균열 0.1	mm	0.3 m		58	균열	0.1	mm	
4	균열 0.1	mm	0.3 m		59				
5	균열 0.1	mm	0.3 m		60				
6	균열 0.1	mm	0.2 m		61				
7	균열 0.1	mm	0.2 m		62				
8	균열 0.1	mm	0.3 m		63				
9	균열 0.1	mm	0.4 m		64				
10	균열 0.1	mm	0.3 m		65				
11	균열 0.1	mm	0.3 m		66				
12	균열 0.1	mm	0.6 m		67				
13	균열 0.1	mm	0.3 m		68				
14	균열 0.1	mm	0.3 m		69				
15	균열 0.1	mm	0.6 m		70				
16	균열 0.1	mm	0.3 m		71				
17	균열 0.1	mm	0.3 m		72				
18	균열 0.2	mm	0.4 m		73				
19	균열 0.1	mm	0.3 m		74				
20	균열 0.2	mm	0.4 m		75				
21	균열 0.1	mm	0.3 m		76				
22	균열 0.2	mm	0.4 m		77				
23	균열 0.1	mm	0.3 m		78				
24	균열 0.2	mm	0.3 m		79				
25	균열 0.2	mm	0.6 m		80				
26	균열 0.1	mm	0.3 m		81				
27	균열 0.2	mm	0.4 m		82				
28	균열 0.2	mm	0.6 m		83				
29	균열 0.1	mm	0.3 m		84				
30	균열 0.2	mm	0.6 m		85				
31	균열 0.1	mm	0.3 m		86				
32	균열 0.2	mm	0.4 m		87				
33	균열 0.1	mm	0.3 m		88				
34	균열 0.2	mm	0.4 m		89				
35	균열 0.1	mm	0.3 m		90				
36	균열 0.1	mm	0.3 m		91				
37	균열 0.1	mm	0.3 m		92				
38	균열 0.2	mm	0.4 m		93				
39	균열 0.2	mm	0.4 m		94				
40	균열 0.1	mm	0.3 m		95				
41	균열 0.2	mm	0.6 m		96				
42	균열 0.1	mm	0.3 m		97				
43	균열 0.1	mm	0.3 m		98				
44	균열 0.1	mm	0.3 m		99				
45	균열 0.2	mm	0.6 m		100				
46	균열 0.2	mm	1.6 m		101				
47	균열 0.1	mm	0.6 m		102				
48	균열 0.1	mm	0.6 m		103				
49	균열 0.1	mm	0.6 m		104				
50	균열 0.1	mm	0.4 m		105				
51	균열 0.1	mm	0.3 m		106				
52	균열 0.1	mm	0.3 m		107				
53	균열 0.1	mm	0.3 m		108				
54	균열 0.1	mm	0.3 m		109				
55	균열 0.1	mm	0.4 m		110				

[illegible]