


호남고속선 항지교_2(41.024~41.032km, S1-1)

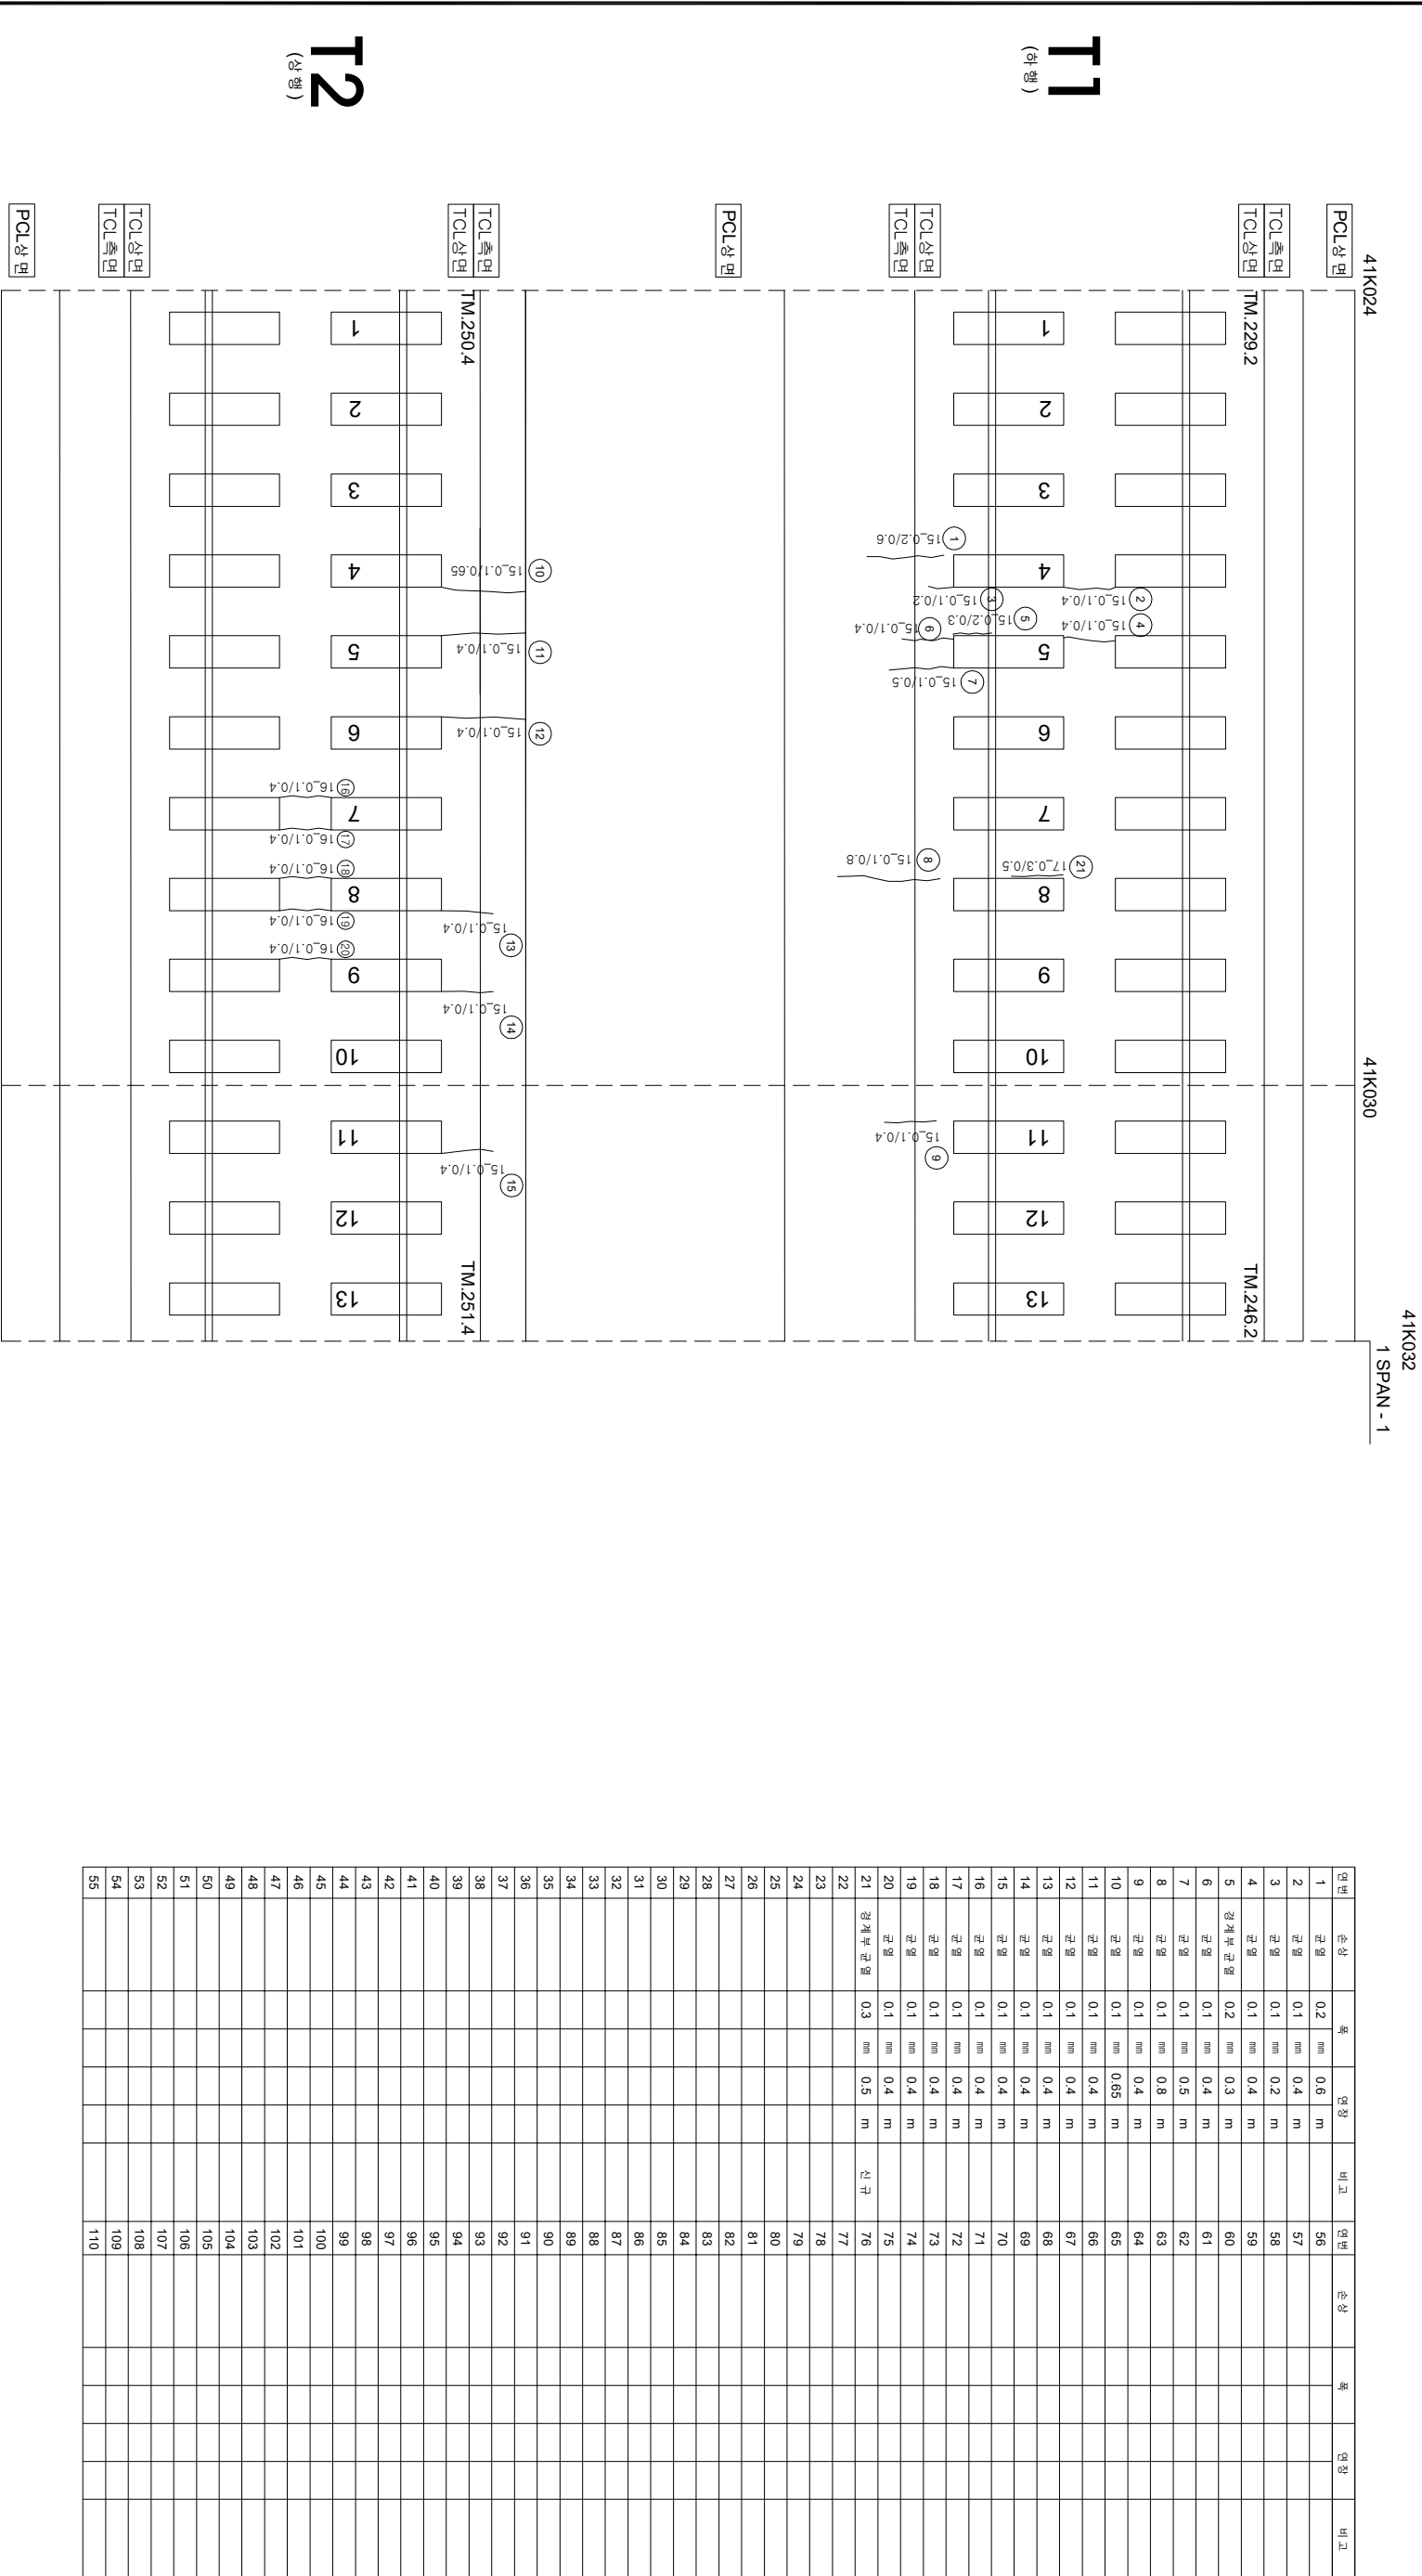

연번	순상	폭	연장	비고	연번	순상	폭	연장	비고
1	균열 0.2 mm	0.6 m	m		56				
2	균열 0.1 mm	0.4 m	m		57				
3	균열 0.1 mm	0.2 m	m		58				
4	균열 0.1 mm	0.4 m	m		59				
5	관개부 균열 0.2 mm	0.3 m	m		60				
6	균열 0.1 mm	0.4 m	m		61				
7	균열 0.1 mm	0.5 m	m		62				
8	균열 0.1 mm	0.8 m	m		63				
9	균열 0.1 mm	0.4 m	m		64				
10	균열 0.1 mm	0.65 m	m		65				
11	균열 0.1 mm	0.4 m	m		66				
12	균열 0.1 mm	0.4 m	m		67				
13	균열 0.1 mm	0.4 m	m		68				
14	균열 0.1 mm	0.4 m	m		69				
15	균열 0.1 mm	0.4 m	m		70				
16	균열 0.1 mm	0.4 m	m		71				
17	균열 0.1 mm	0.4 m	m		72				
18	균열 0.1 mm	0.4 m	m		73				
19	균열 0.1 mm	0.4 m	m		74				
20	균열 0.1 mm	0.4 m	m		75				
21	관개부 균열 0.3 mm	0.5 m	m	신규	76				
22					77				
23					78				
24					79				
55					110				