


호남고속선 항지교_14(41.120~41.128km, S3-3)

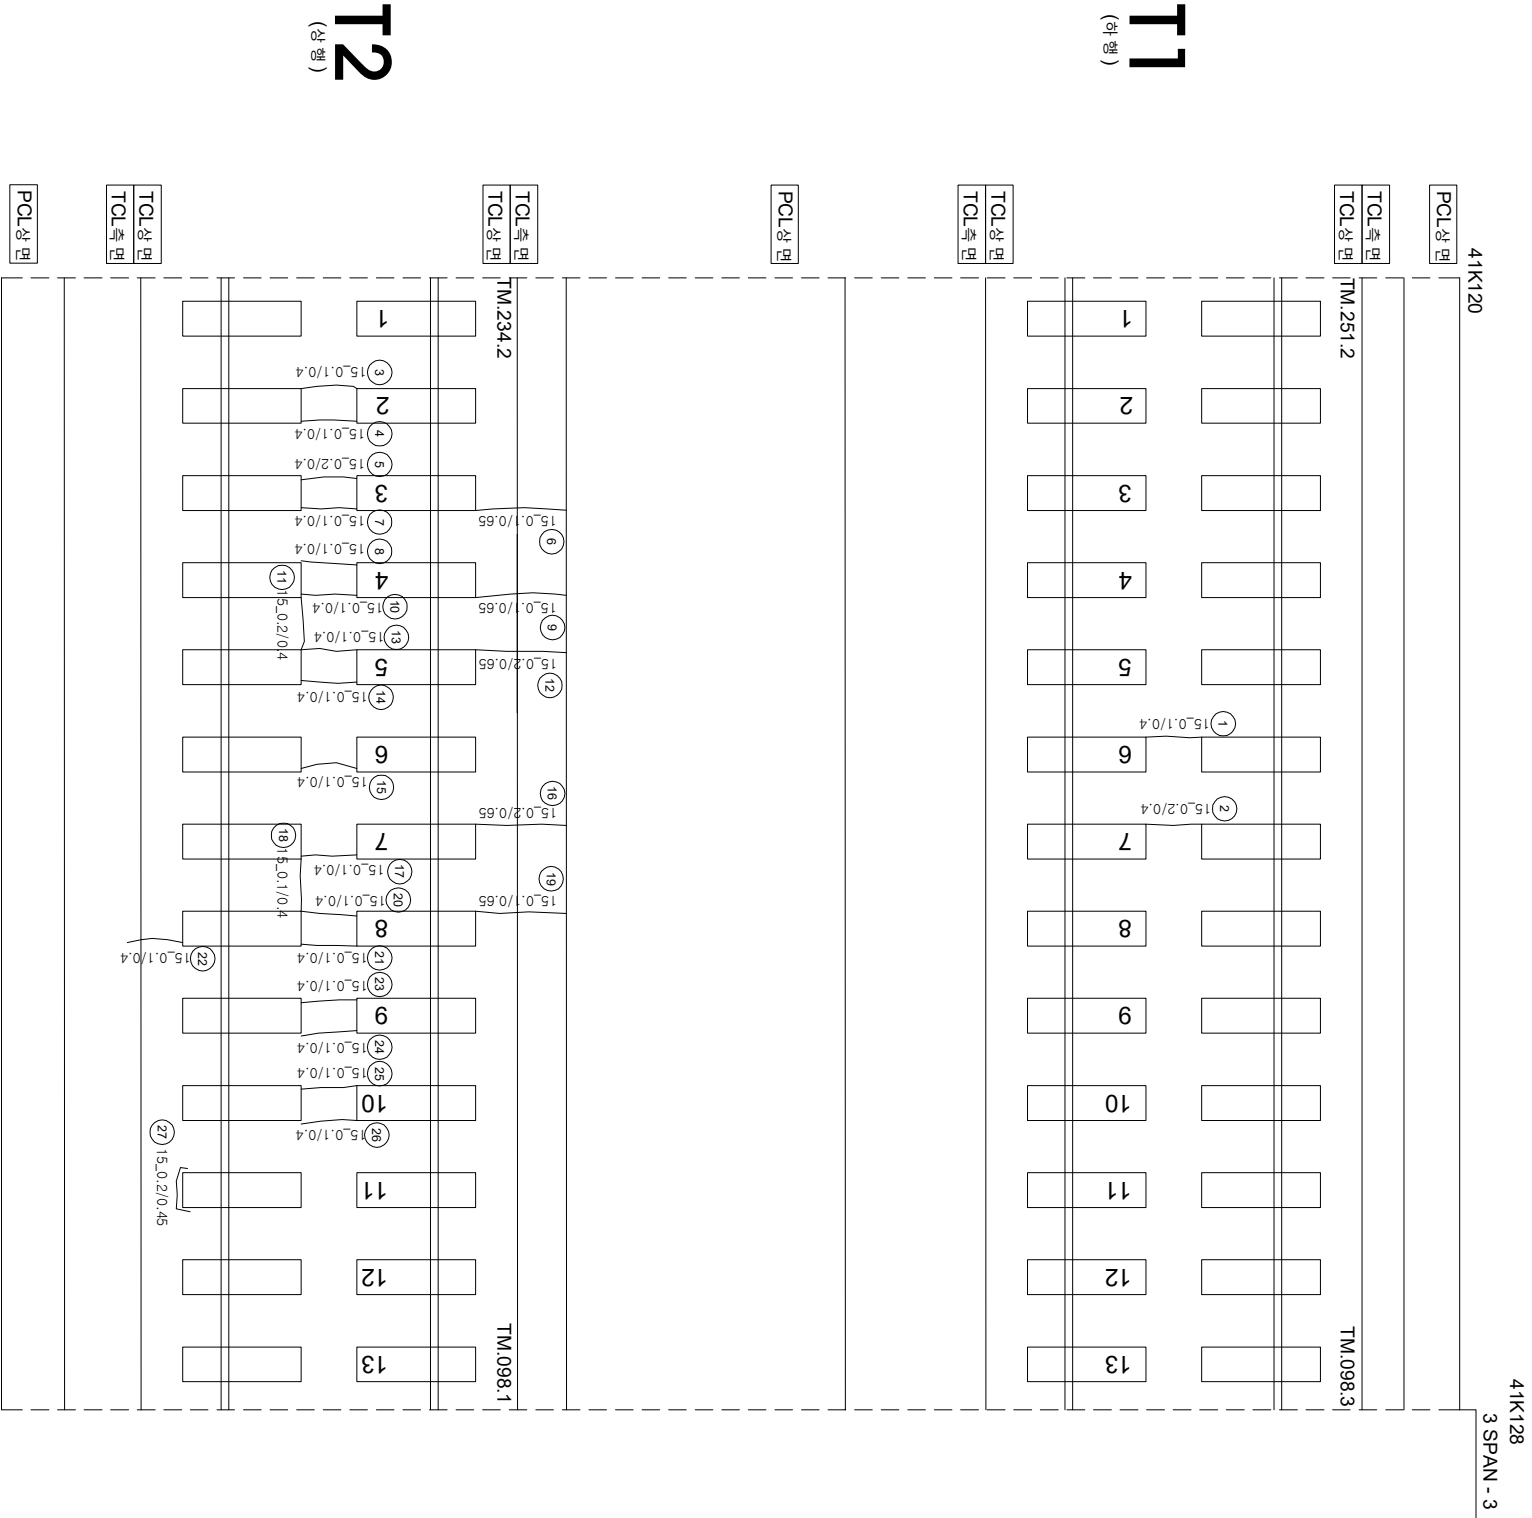

연번	순상	폭	연장	비고	연번	순상	폭	연장	비고
1	균열 0.1 mm	0.4 m		56					
2	균열 0.2 mm	0.4 m		57					
3	균열 0.1 mm	0.4 m		58					
4	균열 0.1 mm	0.4 m		59					
5	균열 0.2 mm	0.4 m		60					
6	균열 0.1 mm	0.65 m		61					
7	균열 0.1 mm	0.4 m		62					
8	균열 0.1 mm	0.4 m		63					
9	균열 0.1 mm	0.65 m		64					
10	균열 0.1 mm	0.4 m		65					
11	균열 0.2 mm	0.4 m		66					
12	균열 0.1 mm	0.4 m		67					
13	균열 0.2 mm	0.65 m		68					
14	균열 0.1 mm	0.4 m		69					
15	균열 0.1 mm	0.4 m		70					
16	균열 0.2 mm	0.65 m		71					
17	균열 0.1 mm	0.4 m		72					
18	균열 0.1 mm	0.4 m		73					
19	균열 0.1 mm	0.65 m		74					
20	균열 0.1 mm	0.4 m		75					
21	균열 0.1 mm	0.4 m		76					
22	균열 0.1 mm	0.4 m		77					
23	균열 0.1 mm	0.4 m		78					
24	균열 0.1 mm	0.4 m		79					
25	균열 0.1 mm	0.4 m		80					
26	균열 0.1 mm	0.4 m		81					
27	균열 0.2 mm	0.45 m		82					
28				83					
29				84					
30				85					
31				86					
32				87					
33				88					
34				89					
35				90					
36				91					
37				92					
38				93					
39				94					
40				95					
41				96					
42				97					
43				98					
44				99					
45				100					
46				101					
47				102					
48				103					
49				104					
50				105					
51				106					
52				107					
53				108					
54				109					
55				110					