


호남고속선 영천터널_47(42.001~42.011km, S47)

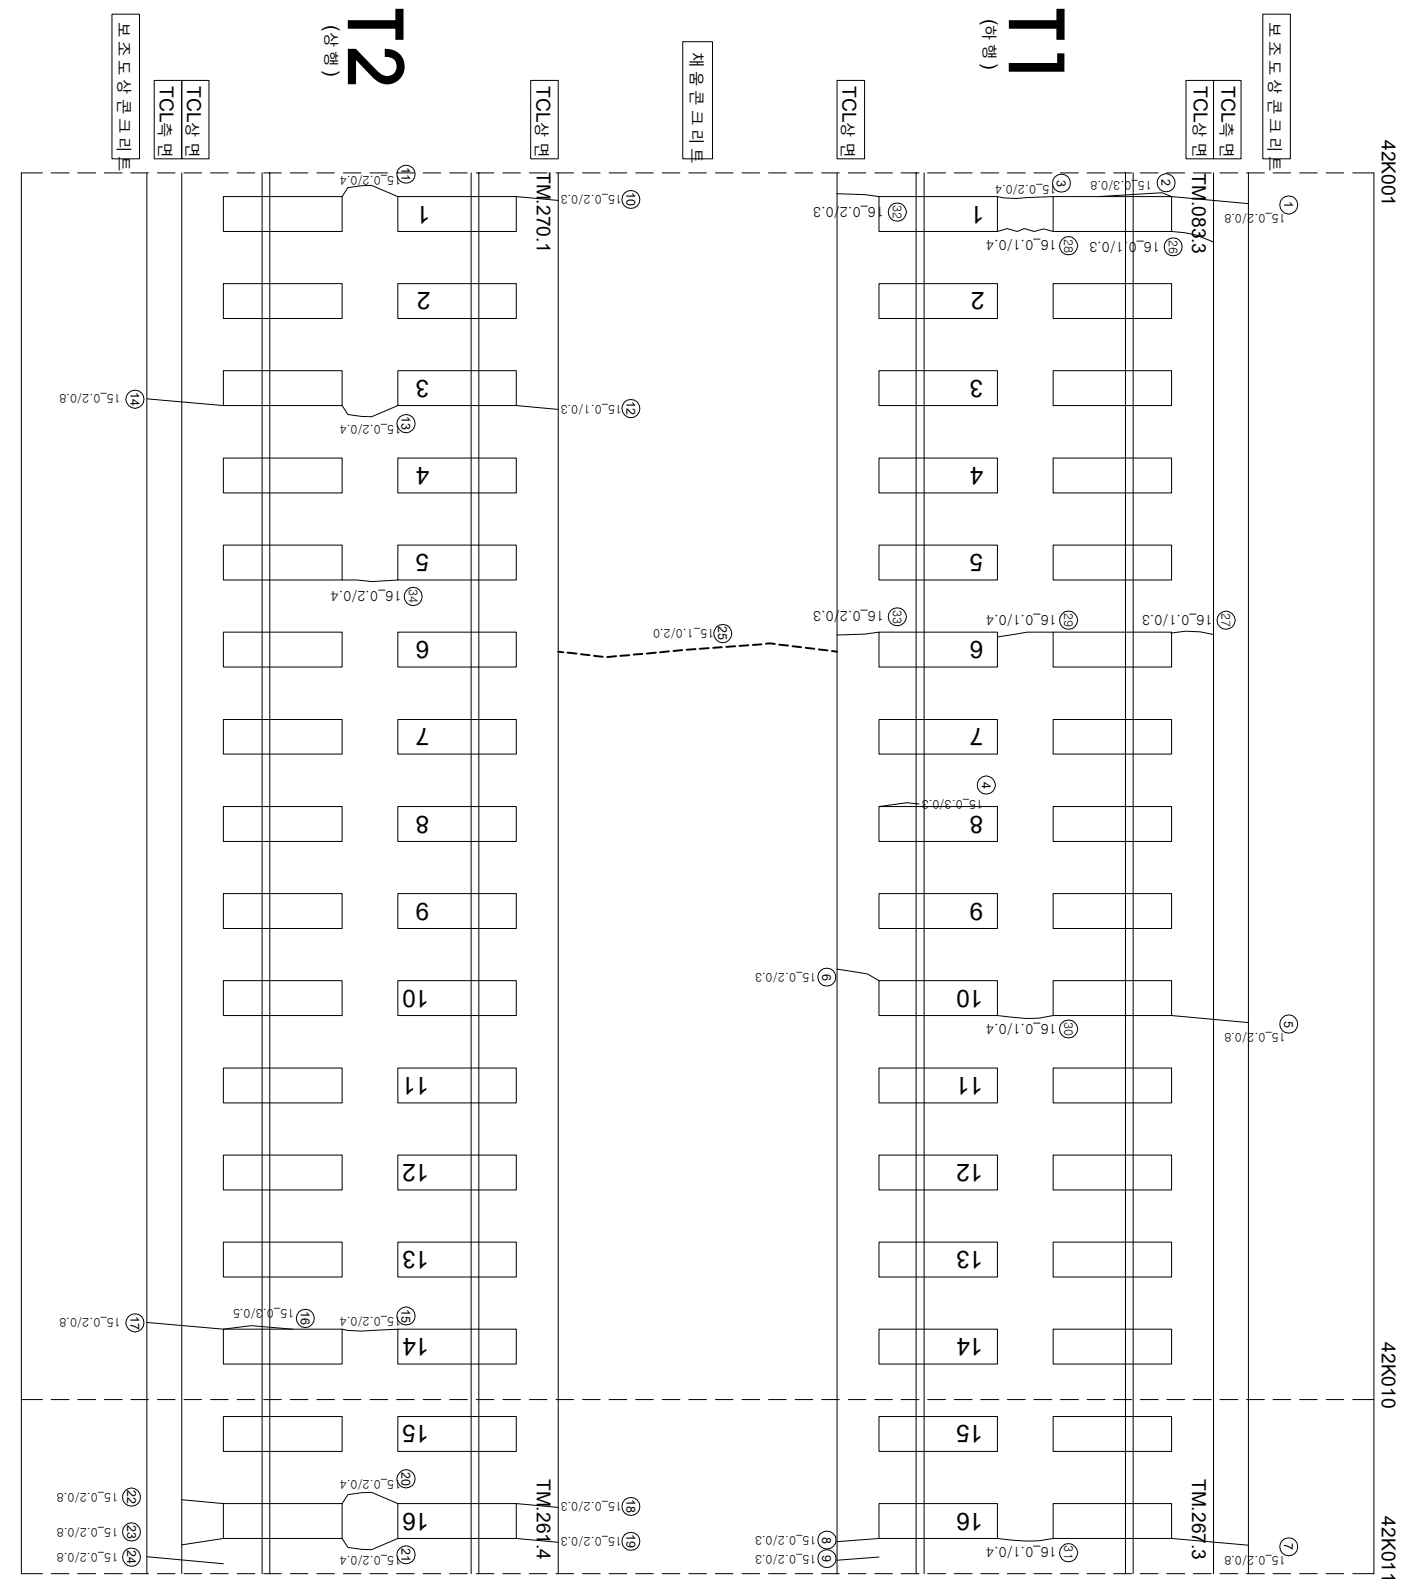

연번	순차	폭	연장	비고	연번	순차	폭	연장	비고
1	균열	0.2 mm	0.8 m		57				
2	장계부 균열	0.3 mm	0.8 m		58				
3	균열	0.2 mm	0.4 m		59				
4	장계부 균열	0.3 mm	0.3 m		60				
5	균열	0.2 mm	0.8 m		61				
6	균열	0.2 mm	0.3 m		62				
7	균열	0.2 mm	0.8 m		63				
8	균열	0.2 mm	0.3 m		64				
9	균열	0.2 mm	0.3 m		65				
10	균열	0.2 mm	0.3 m		66				
11	균열	0.2 mm	0.4 m		67				
12	균열	0.1 mm	0.3 m		68				
13	균열	0.2 mm	0.4 m		69				
14	균열	0.2 mm	0.8 m		70				
15	균열	0.2 mm	0.4 m		71				
16	장계부 균열	0.3 mm	0.5 m		72				
17	균열	0.2 mm	0.8 m		73				
18	균열	0.2 mm	0.3 m		74				
19	균열	0.2 mm	0.3 m		75				
20	균열	0.2 mm	0.4 m		76				
21	균열	0.2 mm	0.4 m		77				
22	균열	0.2 mm	0.8 m		78				
23	균열	0.2 mm	0.8 m		79				
24	균열	0.2 mm	0.8 m		80				
25	균열	1.0 mm	2.0 m		81				
26	균열	0.1 mm	0.3 m		82				
27	균열	0.1 mm	0.3 m		83				
28	균열	0.1 mm	0.4 m		84				
29	균열	0.1 mm	0.4 m		85				
30	균열	0.1 mm	0.4 m		86				
31	균열	0.1 mm	0.4 m		87				
32	균열	0.2 mm	0.3 m		88				
33	균열	0.2 mm	0.3 m		89				
34	균열	0.2 mm	0.4 m		90				
35					91				
36					92				
37					93				
38					94				
39					95				
40					96				
41					97				
42					98				
43					99				
44					100				
45					101				
46					102				
47					103				
48					104				
49					105				
50					106				
51					107				
52					108				
53					109				
54					110				
55									