


호남고수전역 10(41.631~41.641km, S10)

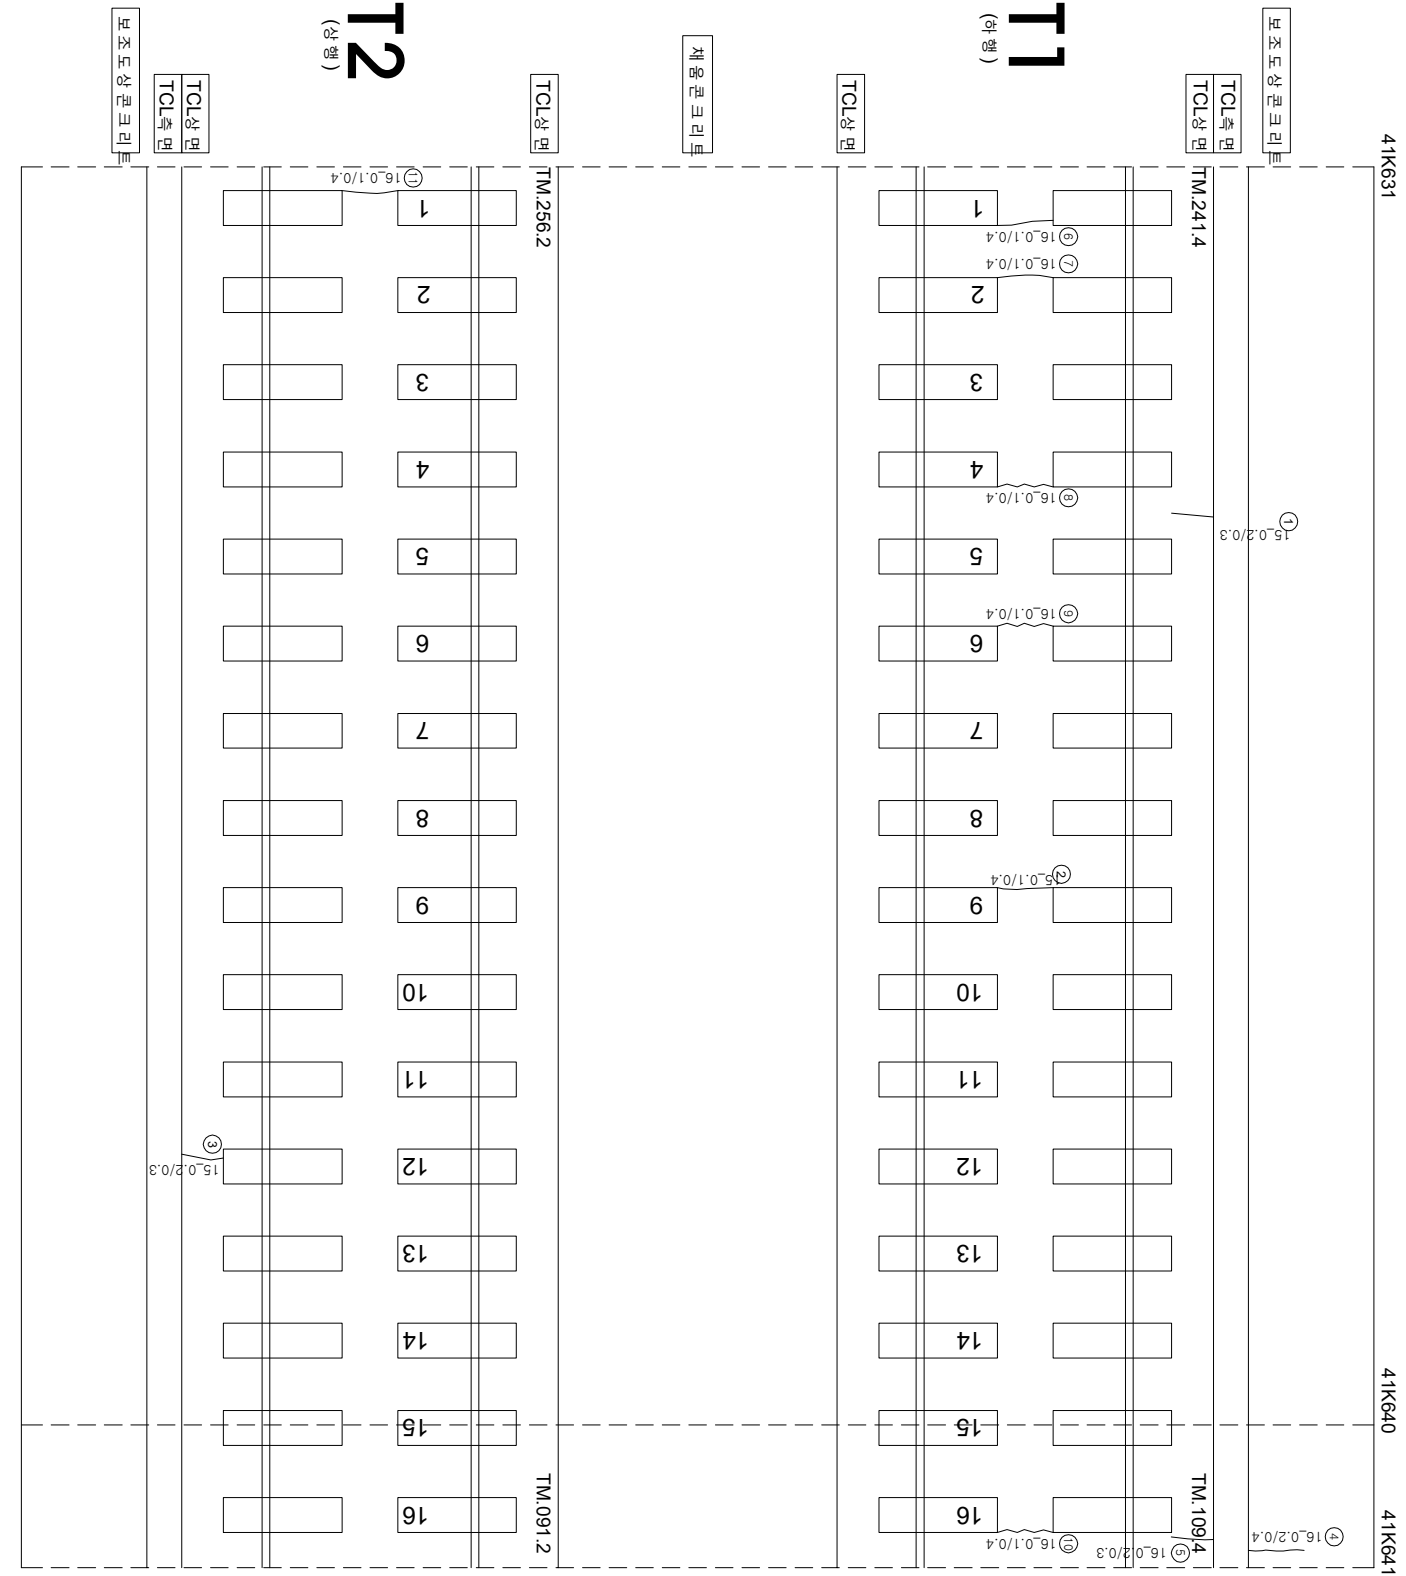

연번	순상	폭	연장	비고	연번	순상	폭	연장	비고
1	균열	0.2 mm	0.3 m		56				
2	균열	0.1 mm	0.4 m		57				
3	균열	0.2 mm	0.3 m		58				
4	균열	0.2 mm	0.4 m		59				
5	균열	0.2 mm	0.3 m		60				
6	균열	0.1 mm	0.4 m		61				
7	균열	0.1 mm	0.4 m		62				
8	균열	0.1 mm	0.4 m		63				
9	균열	0.1 mm	0.4 m		64				
10	균열	0.1 mm	0.4 m		65				
11	균열	0.1 mm	0.4 m		66				
12					67				
13					68				
14					69				
55					110				

시	행	사	용	여	용	여	사	단								
								과	인	장	아	지				
								과	인	장	아	지				
KORAIL KOREA RAILROAD	한국철도공사	2017년도	호남고속선	오송-광주승정리	콘크리트케도	점검용역	(주) 한국구조물안전연구원 (주) 한국도로안전연구원 (재) 한국건설품질연구원	이복영	간윤강 김경기 문은석	점		0220	(0.3m이하 : 목박)		참로번리	
												0420	(0.3m초과 0.5m이하 : 강박)		명상	
												0620	(0.5m초과 1.0m미만 : 목박)		박리, 박라, 파손	
												1020	(1.0m이상 : 통형)		번대	
															시공이음번리, 통번리	